


8/23/99



PROJ. REFERENCE NO.	SHEET NO.
U-4751	X-82

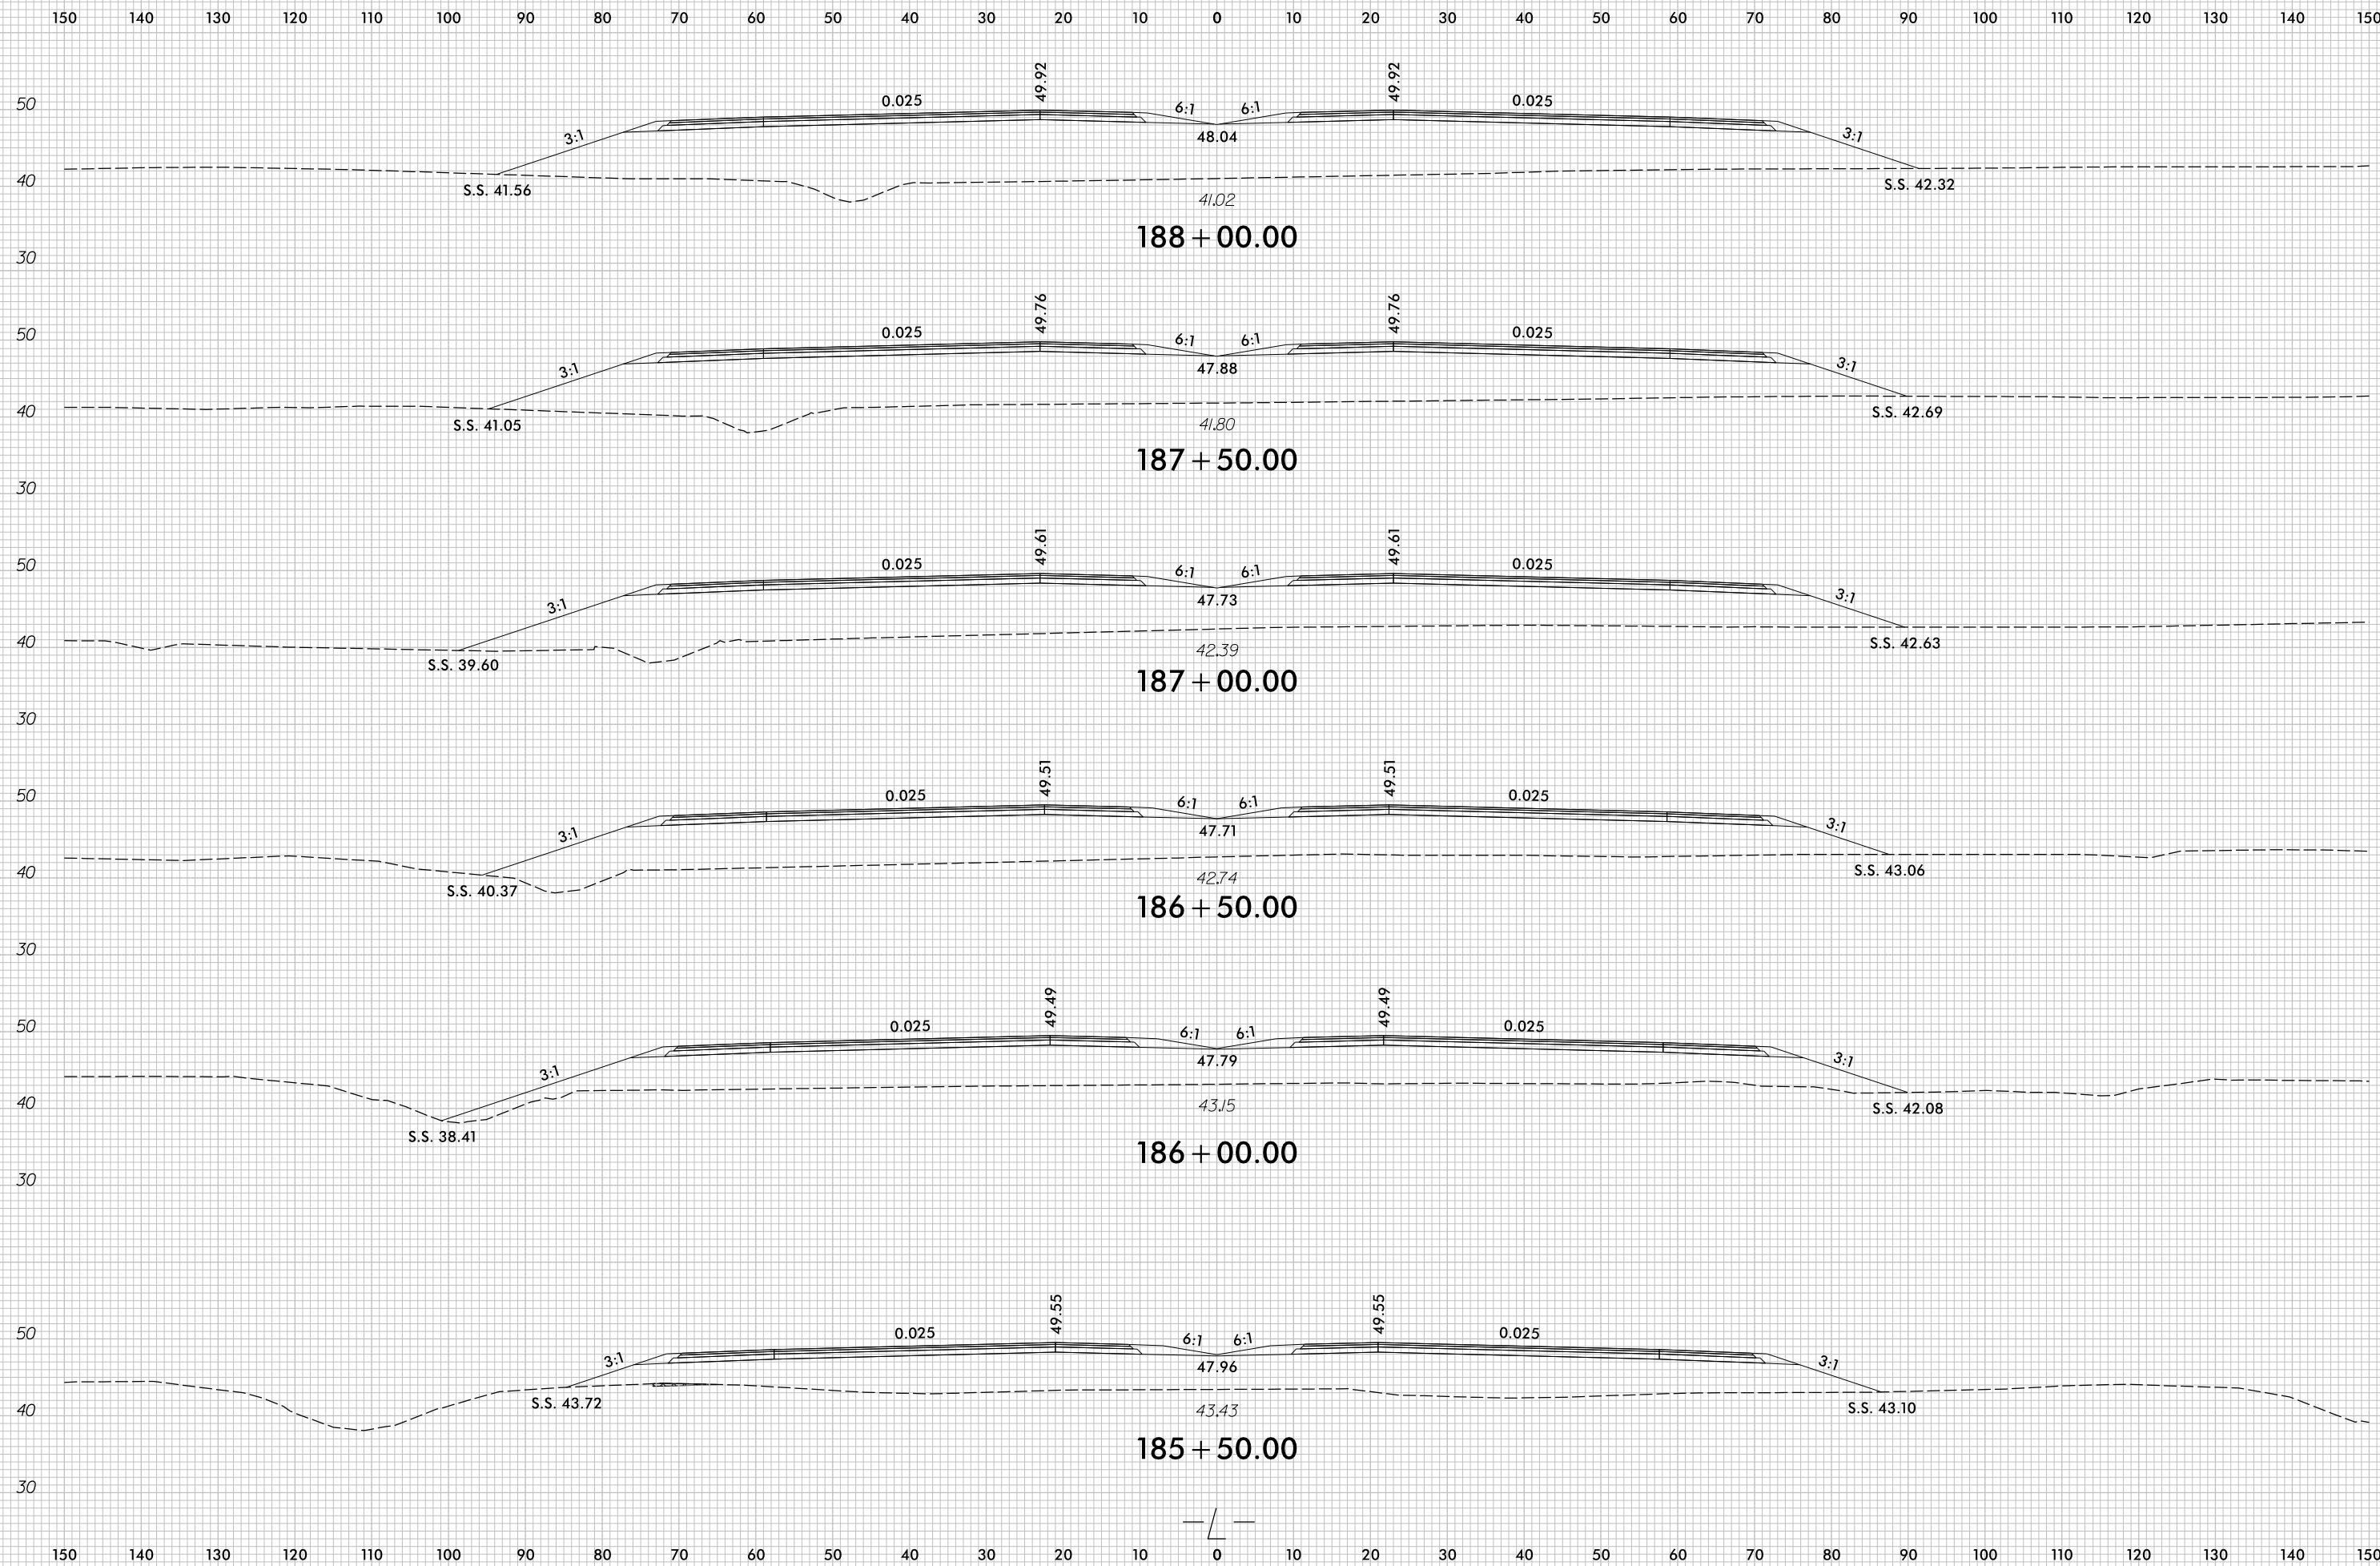

7/5/2017  
r:\Roadway\XSC\U4751\_Rdy\_XPL.L2.dgn  
c:\proves