


8/23/99



PROJ. REFERENCE NO.
U-4751

SHEET NO.
X-104

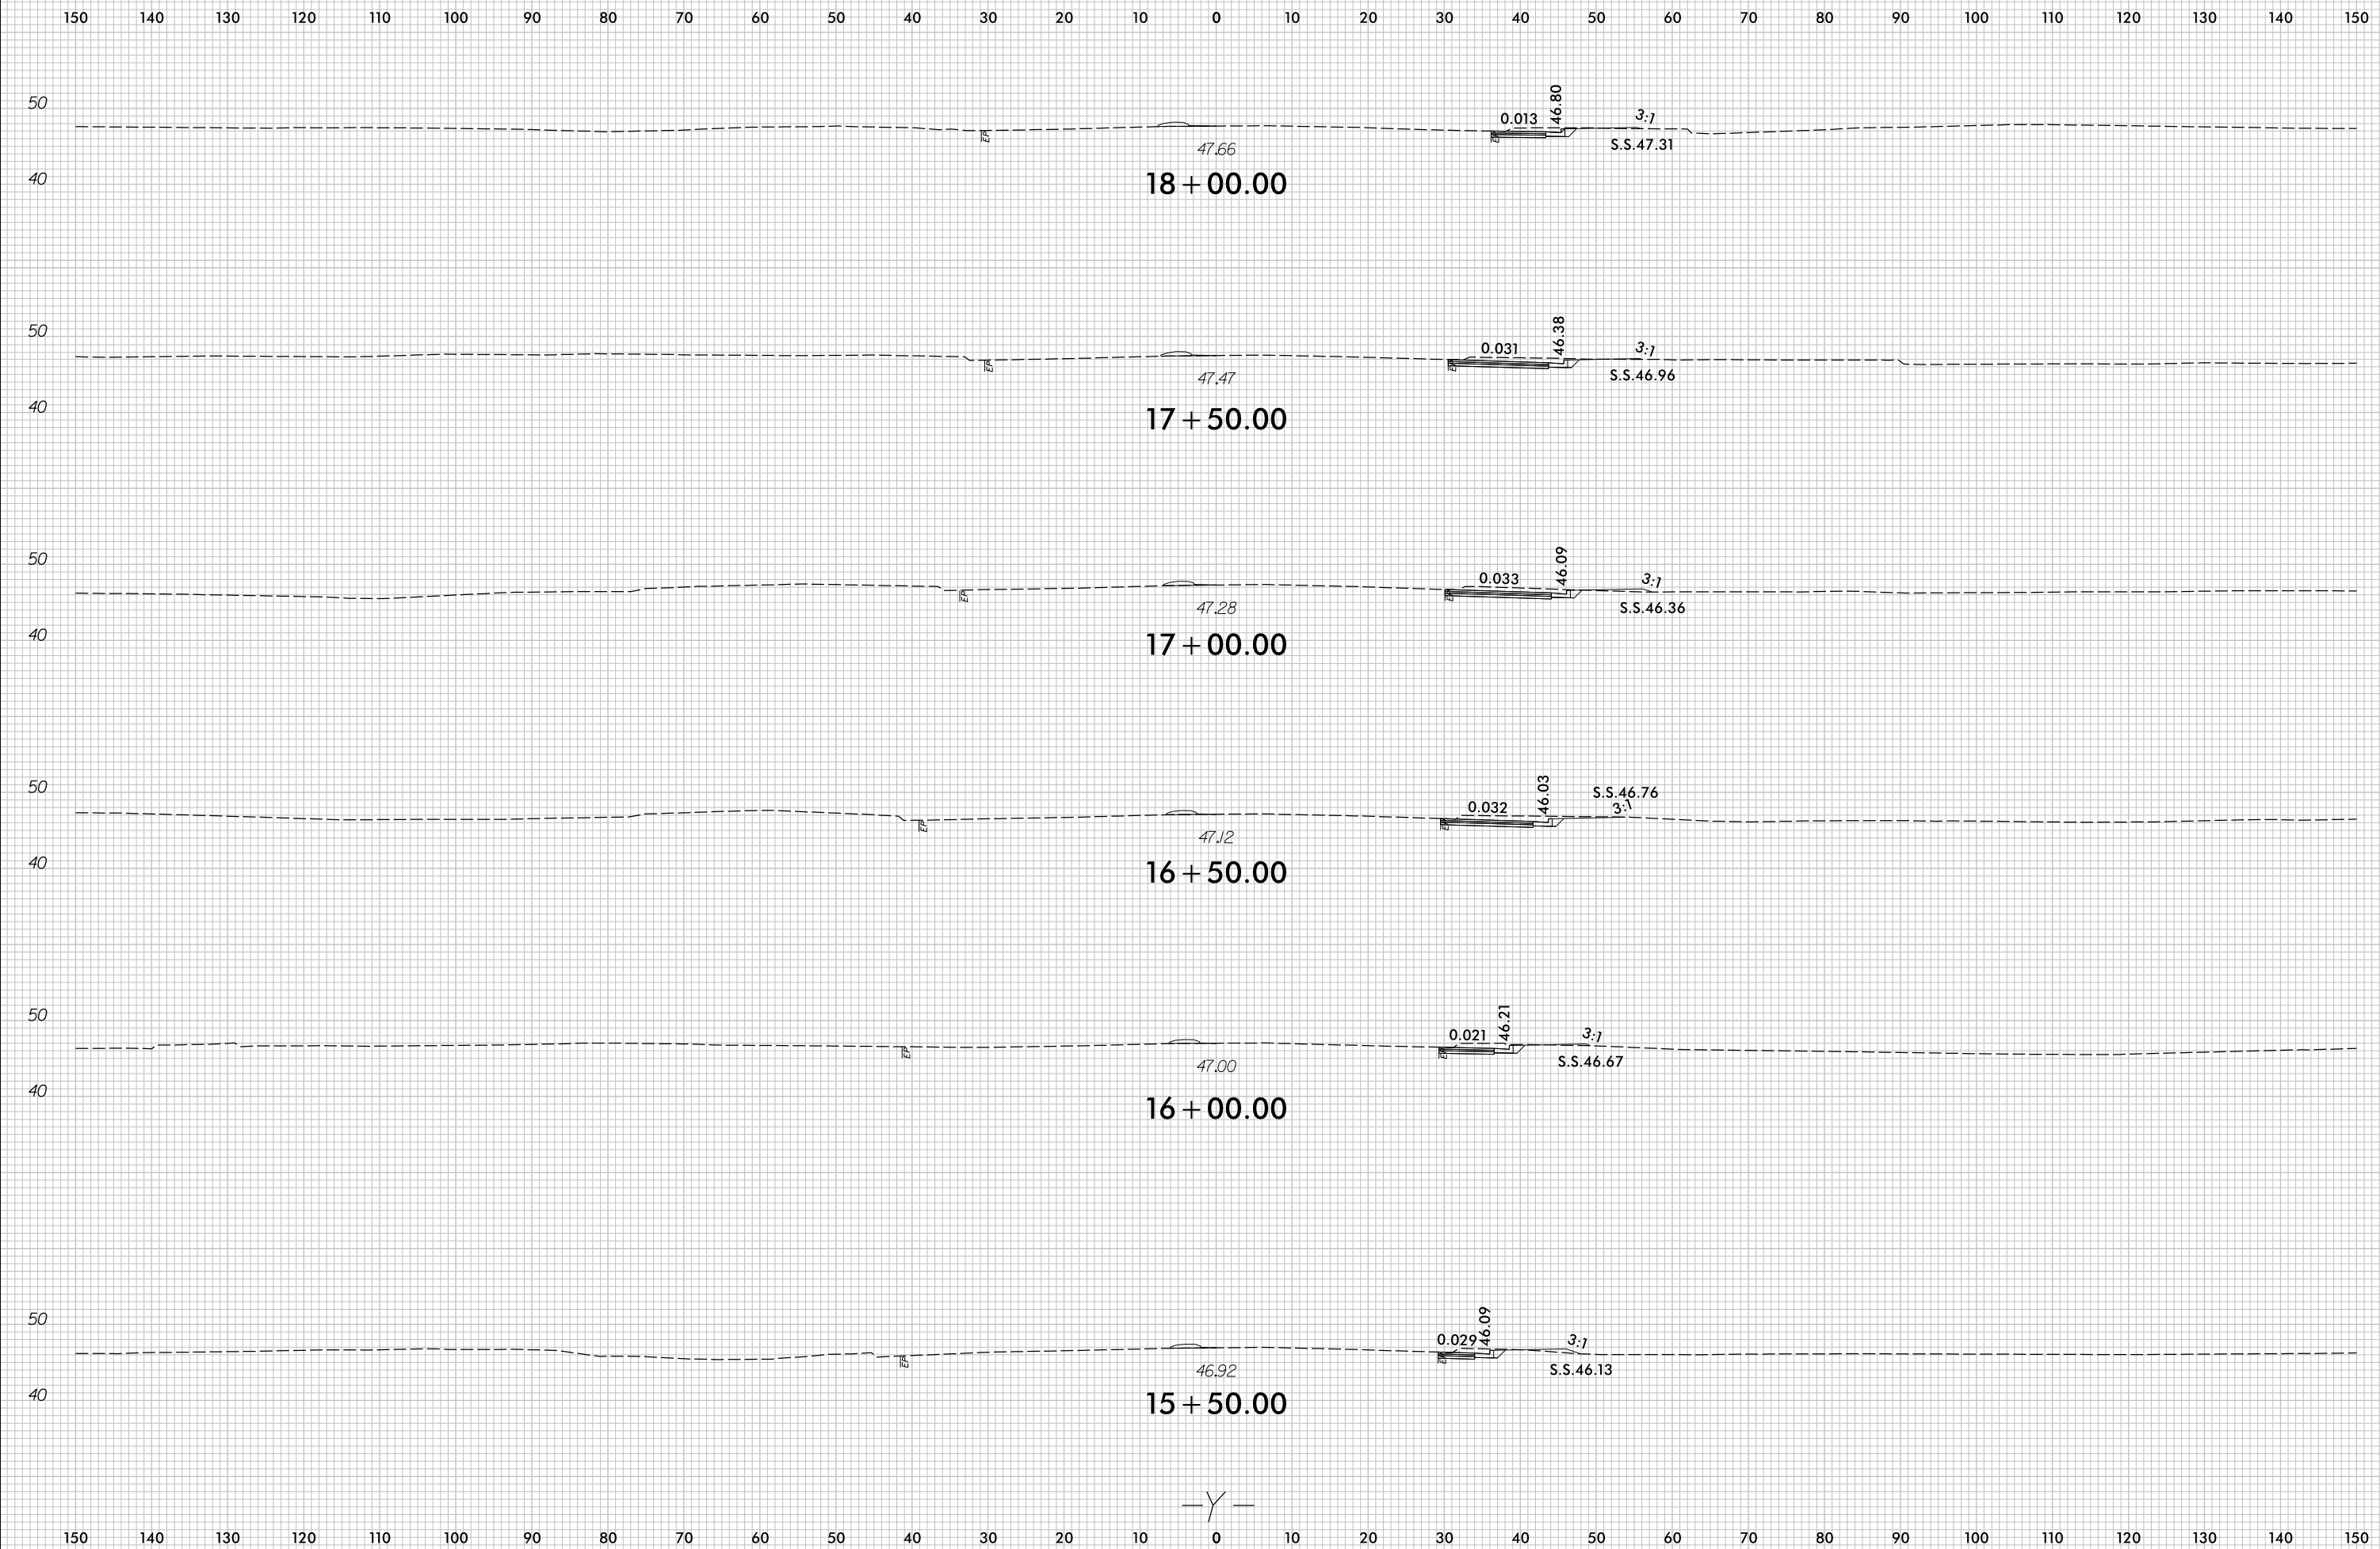

7/5/2017
r:\Roadway\XSC\U4751_Rdu_xPL_Y.dgn
c:\proves

-Y-