


8/23/99



PROJ. REFERENCE NO.	SHEET NO.
U-4751	X-146

PROJ. REFERENCE NO.	SHEET NO.
U-4751	X-146

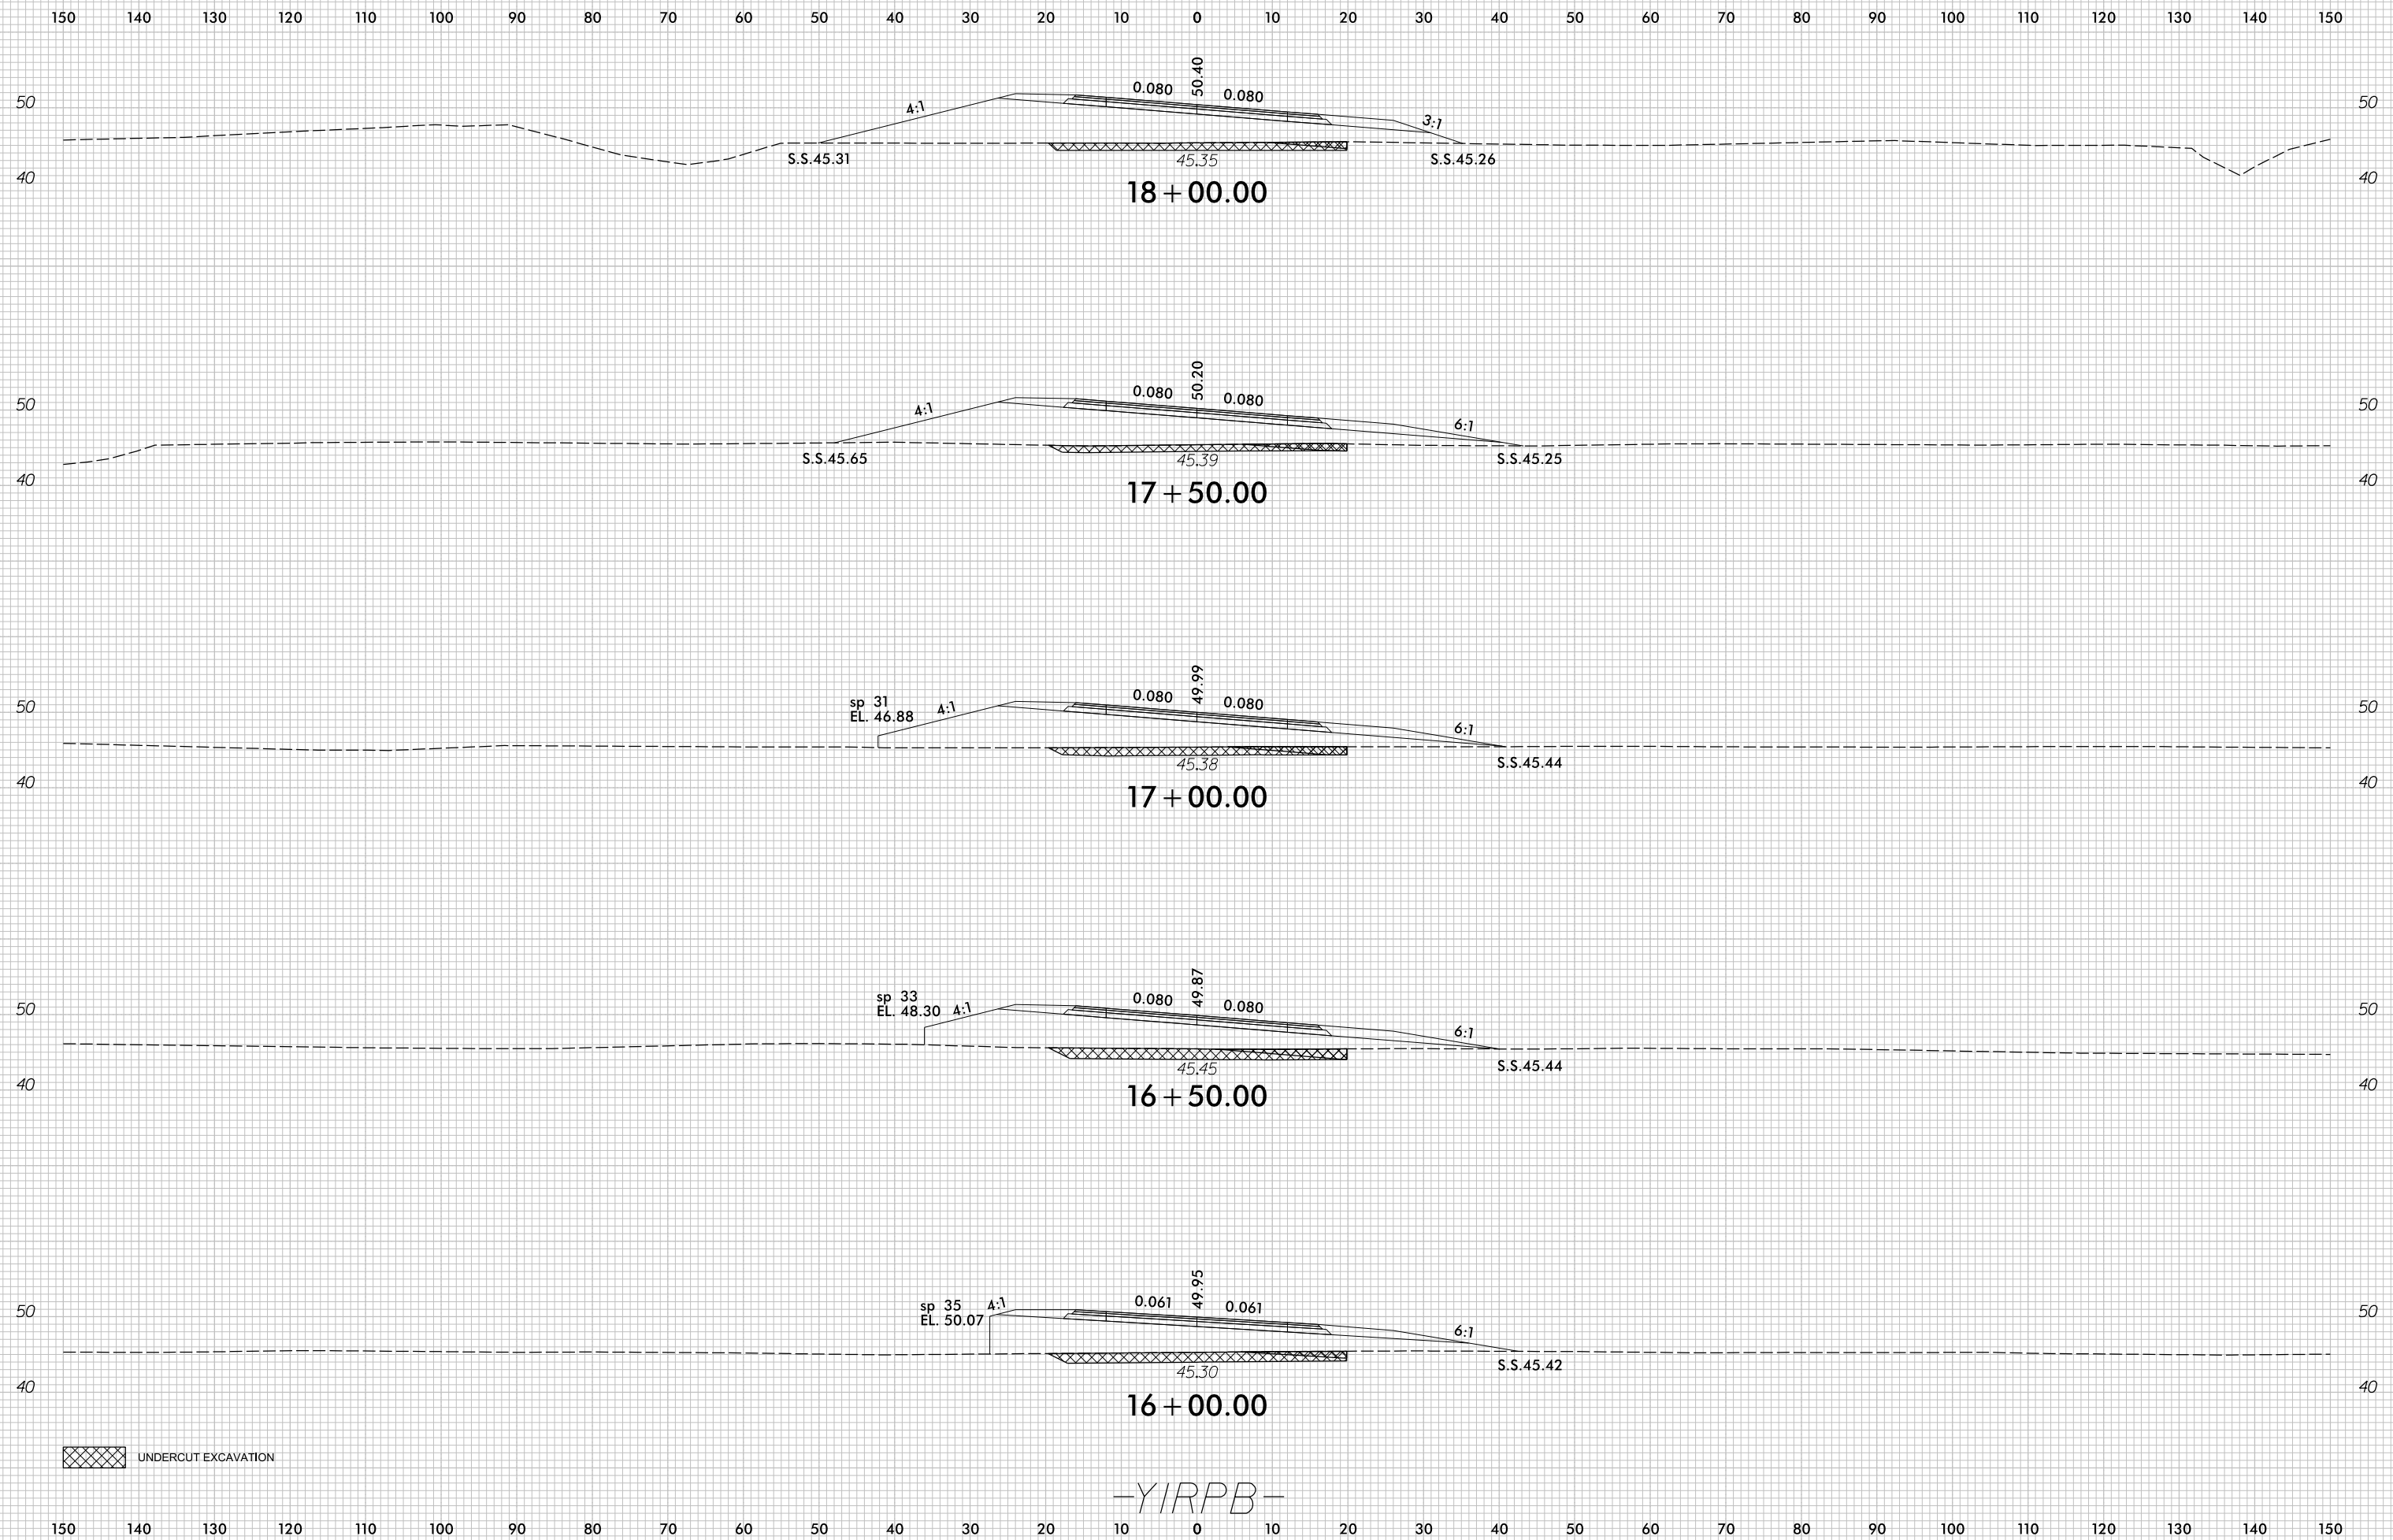

UNDERCUT EXCAVATION

-YIRPB-

7/5/2017
r:\Roadway\XSC\U4751_Rdy_XPL_YIRPB.dgn
c:\proves