

8/23/99




PROJ. REFERENCE NO.  
U-4751

SHEET NO.  
X-163

150 140 130 120 110 100 90 80 70 60 50 40 30 20 10 0 10 20 30 40 50 60 70 80 90 100 110 120 130 140 150

END CONSTRUCTION -Y2- STA. 15 + 90.00

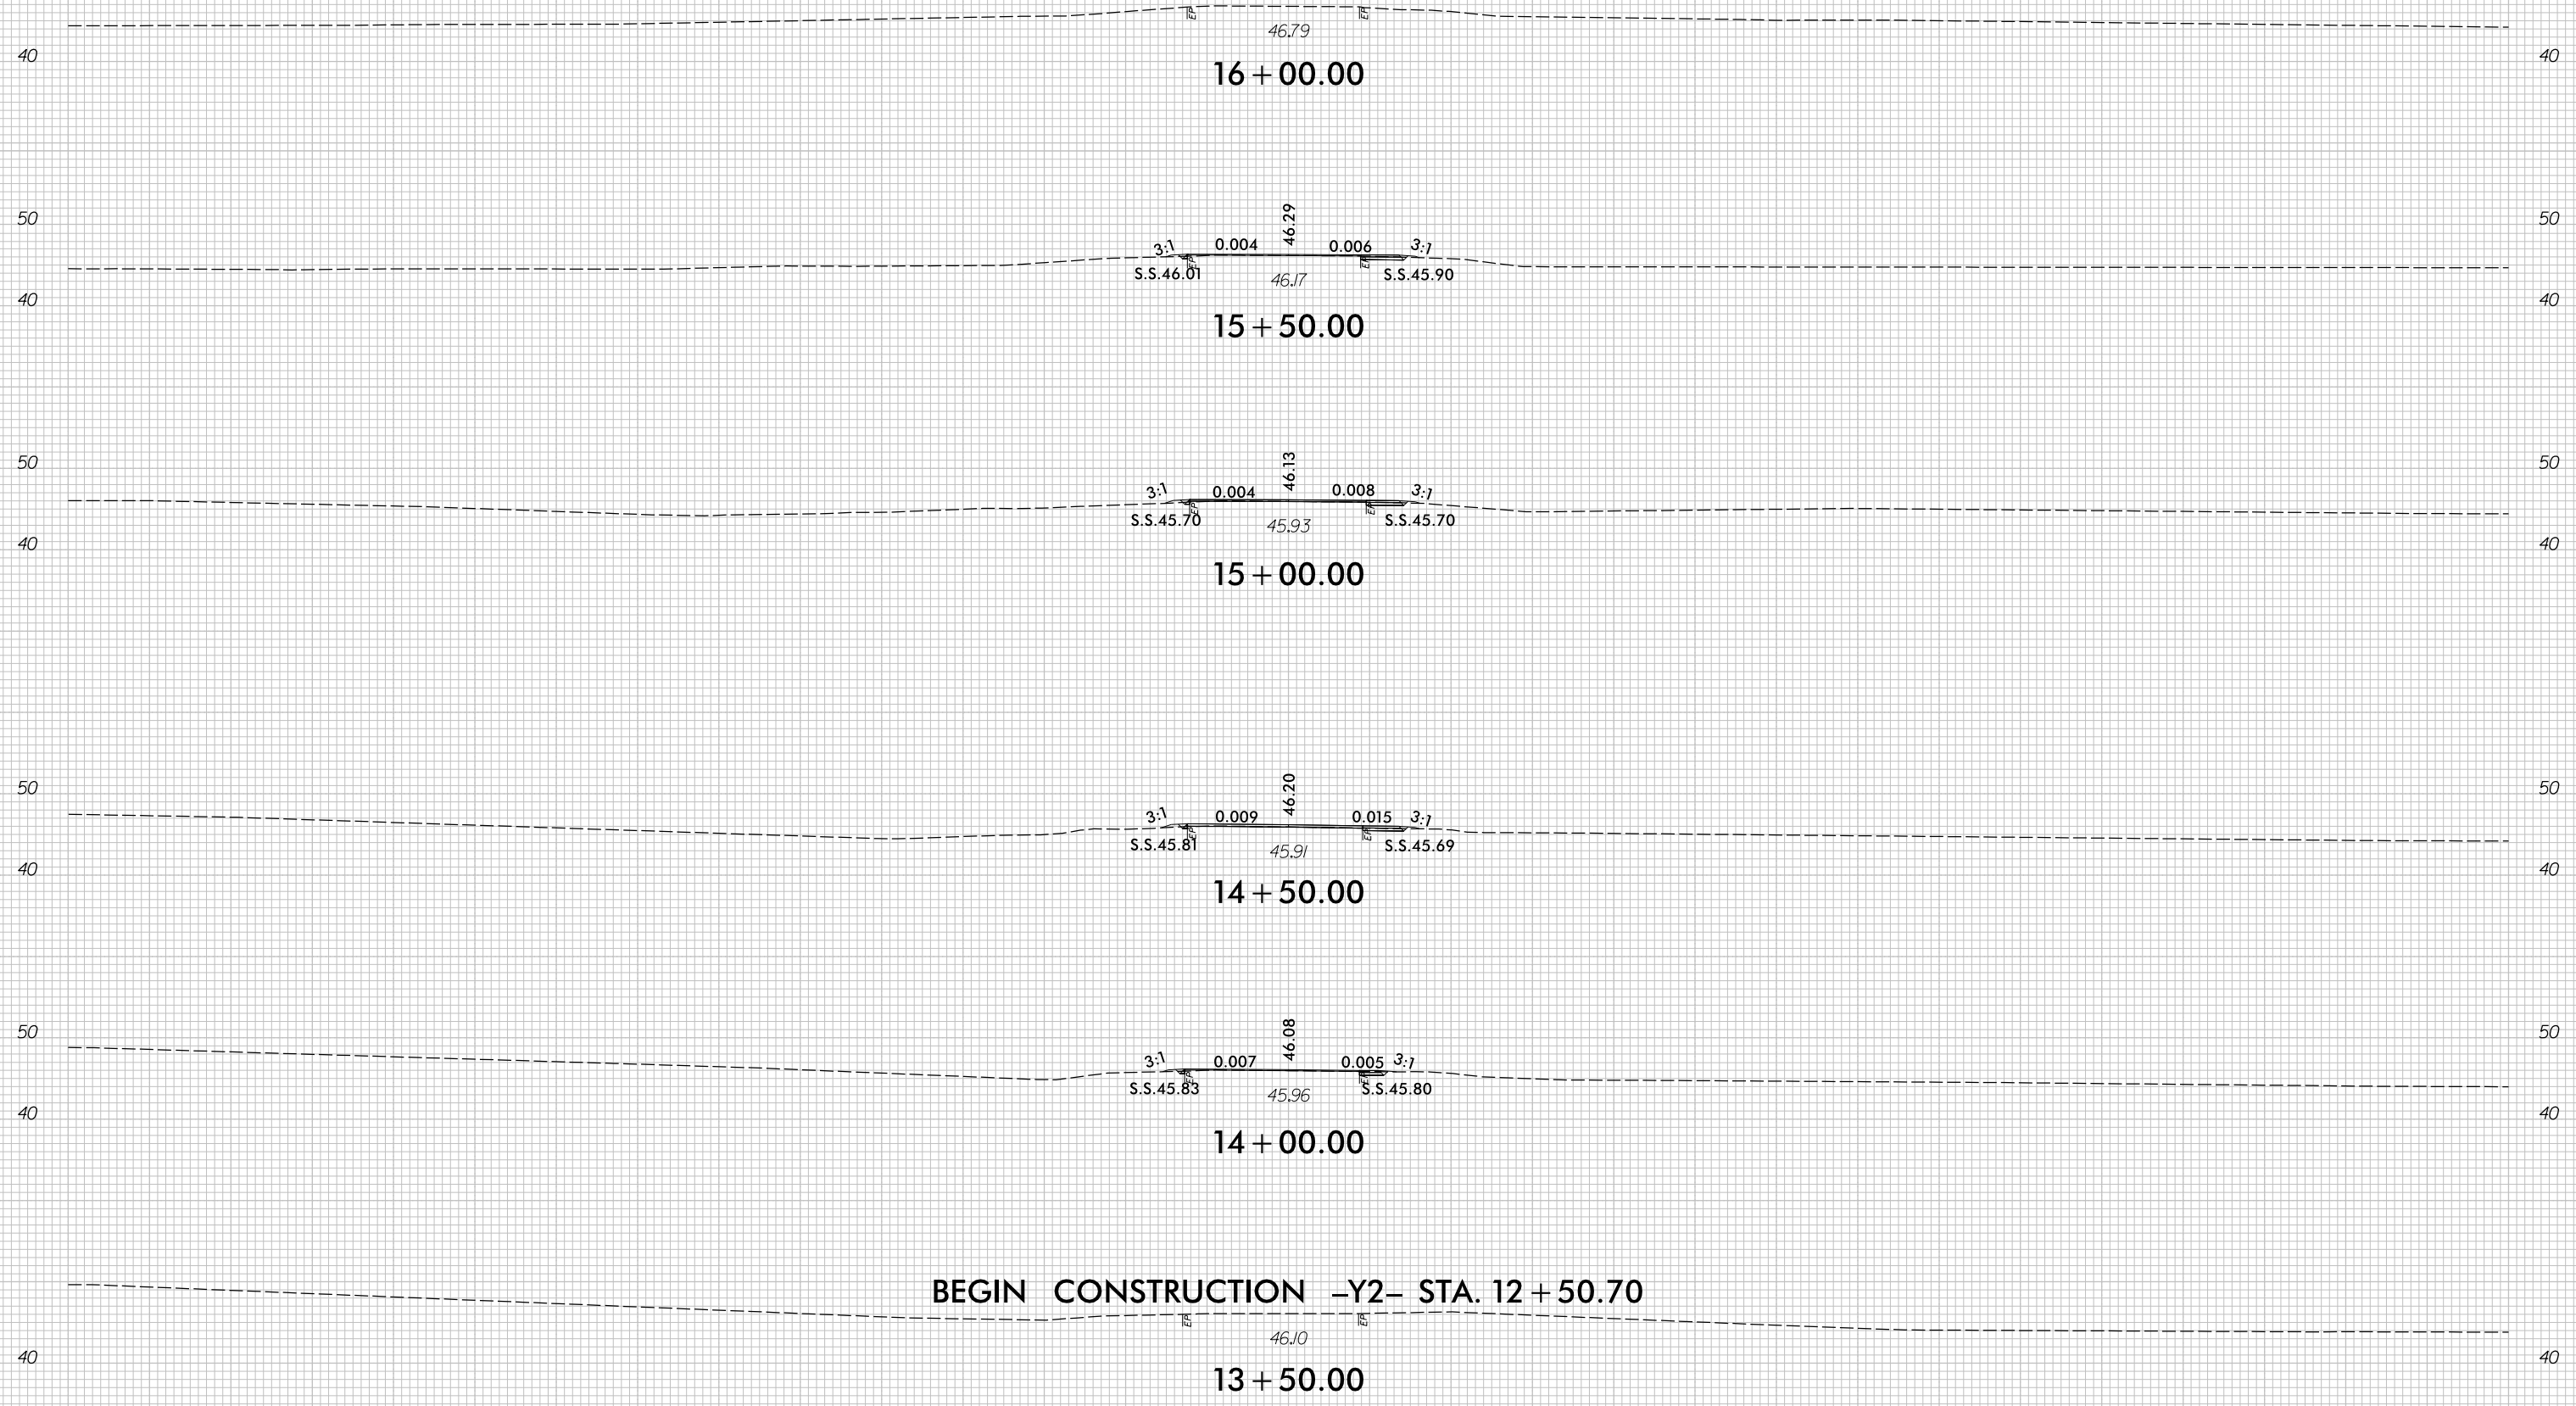

-Y2-

7/5/2017  
r:\Roadway\XSC\U4751\_Rdu\_XPL\_Y2.dgn  
c:\proves

150 140 130 120 110 100 90 80 70 60 50 40 30 20 10 0 10 20 30 40 50 60 70 80 90 100 110 120 130 140 150