



8/23/99

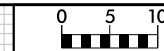

PROJ. REFERENCE NO.	SHEET NO.
U-4751	X-207

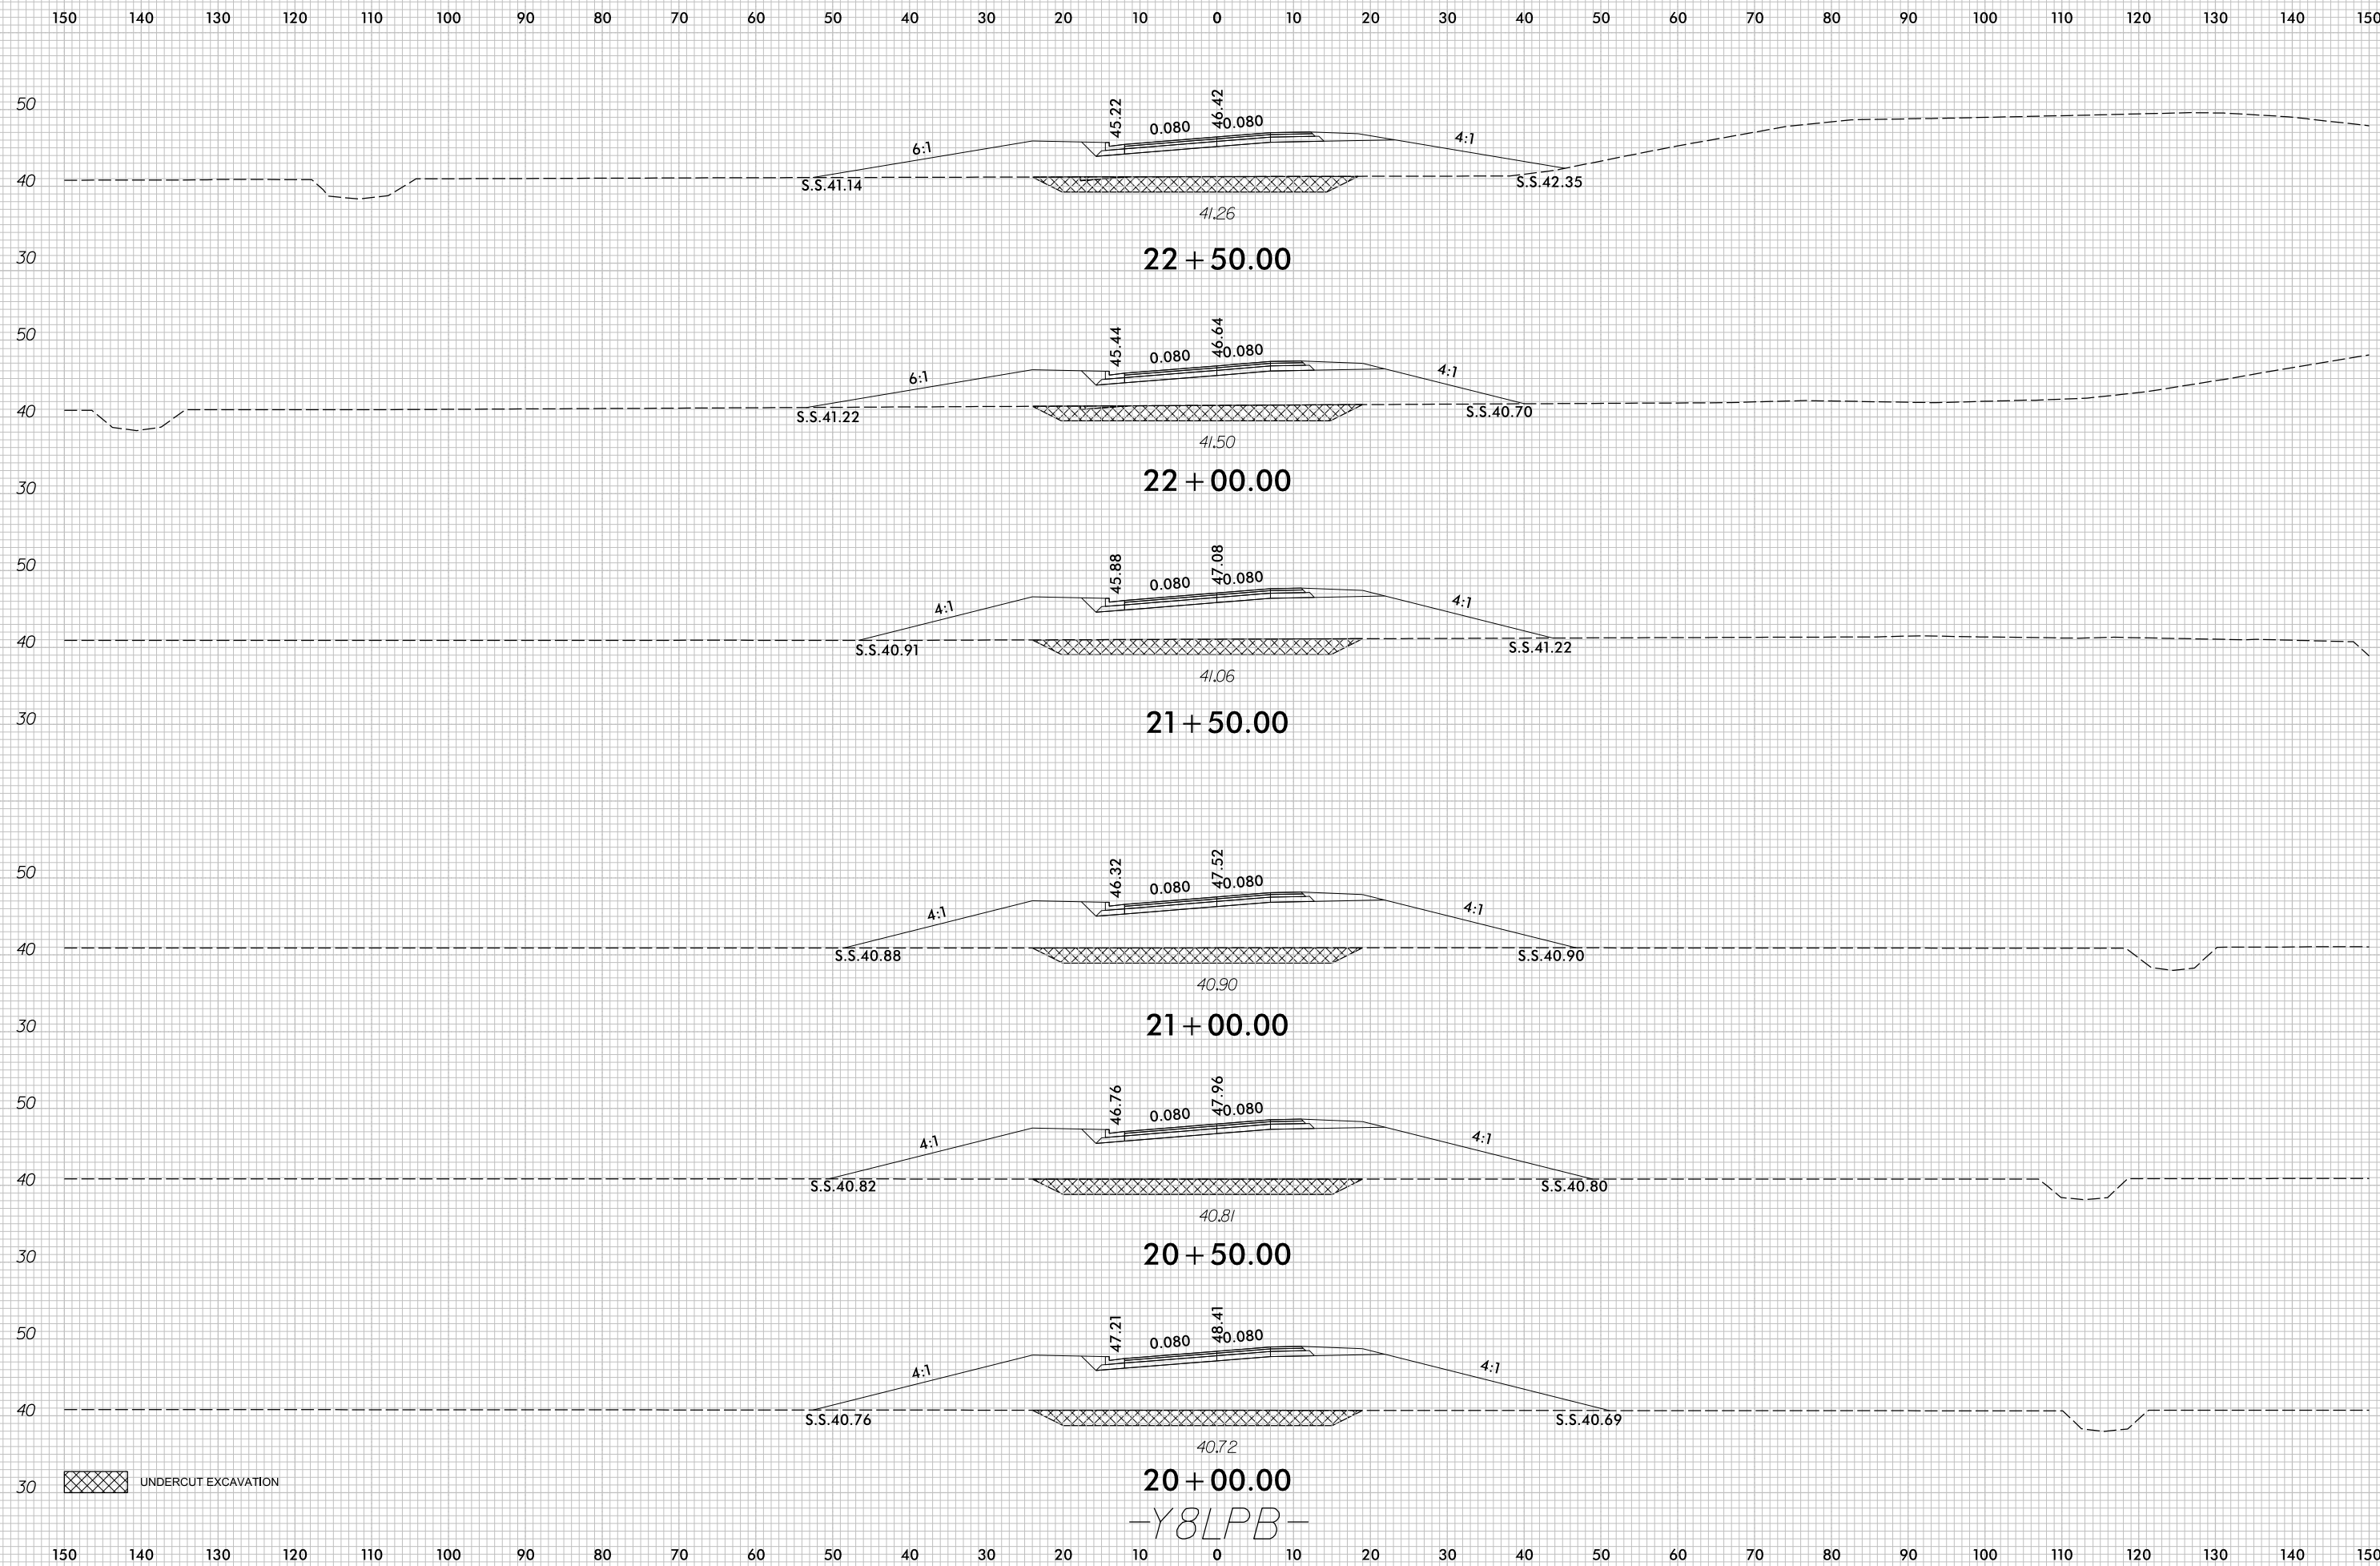

UNDERCUT EXCAVATION

-Y8LPB-

7/5/2017
r:\Roadway\XSC\U4751_Rdu_XPL_Y8LPB.dgn
cproves