




8/23/99



PROJ. REFERENCE NO.
U-4751

SHEET NO.
X-224

150 140 130 120 110 100 90 80 70 60 50 40 30 20 10 0 10 20 30 40 50 60 70 80 90 100 110 120 130 140 150

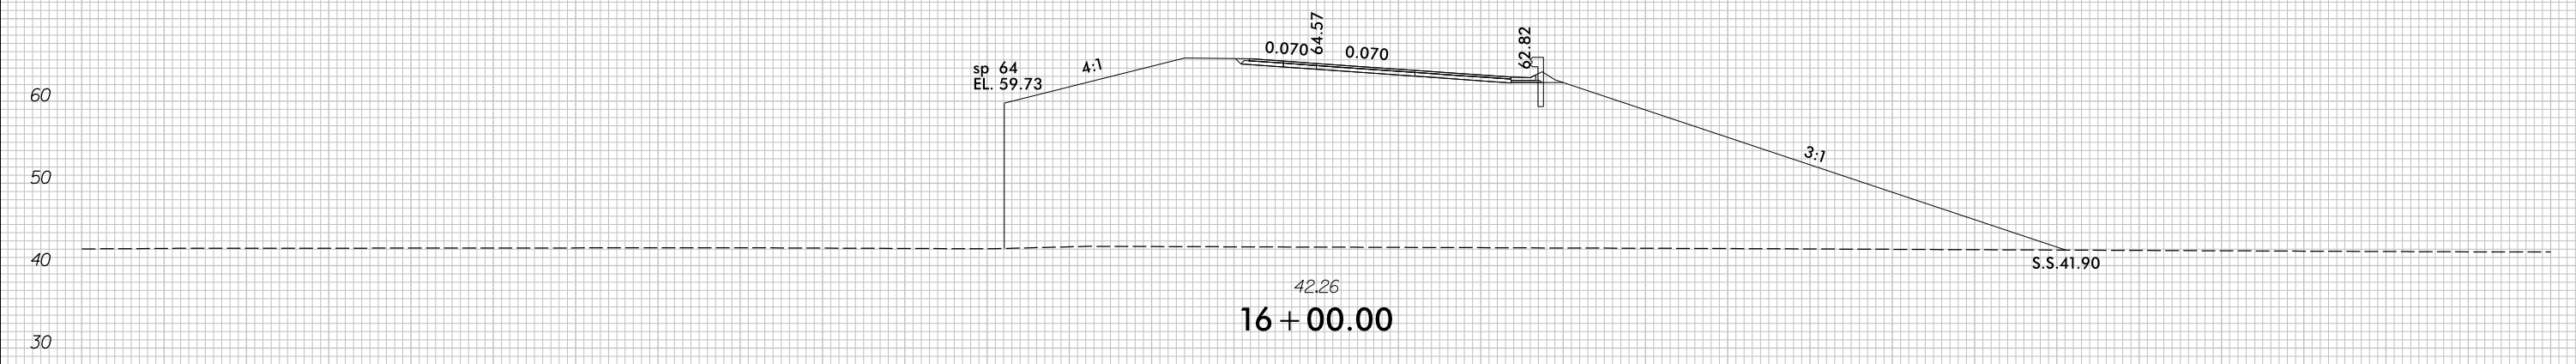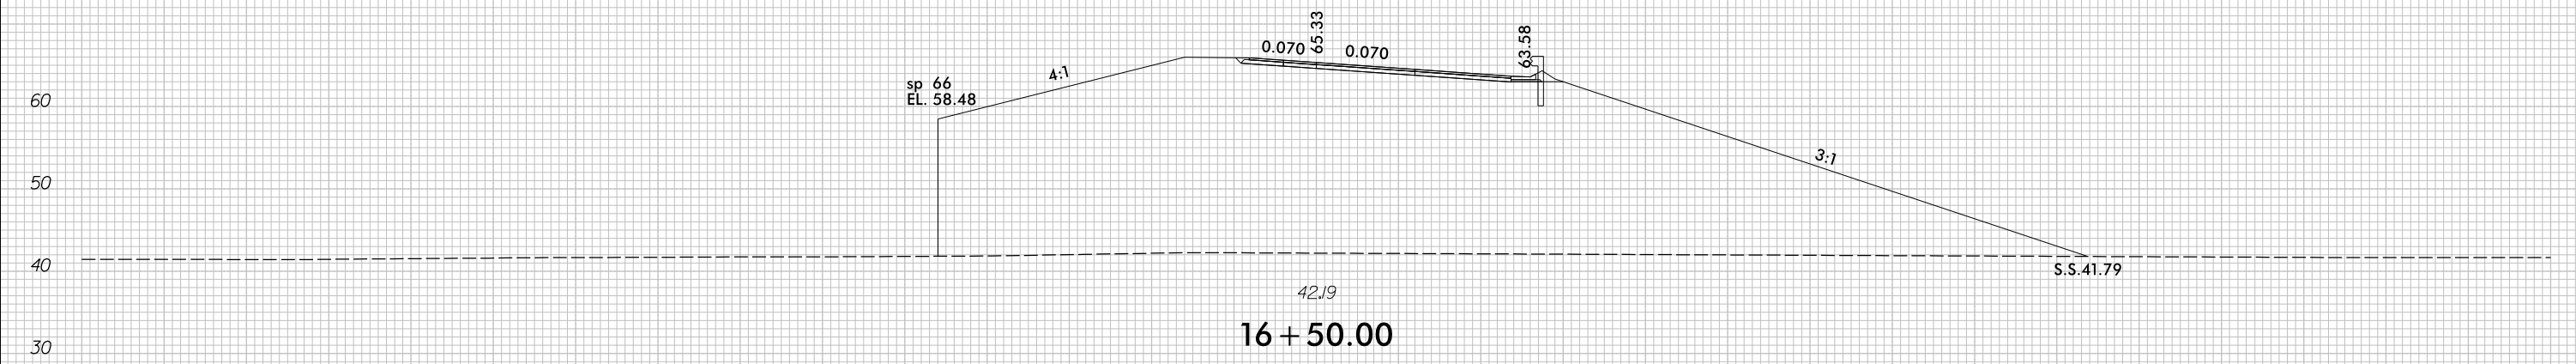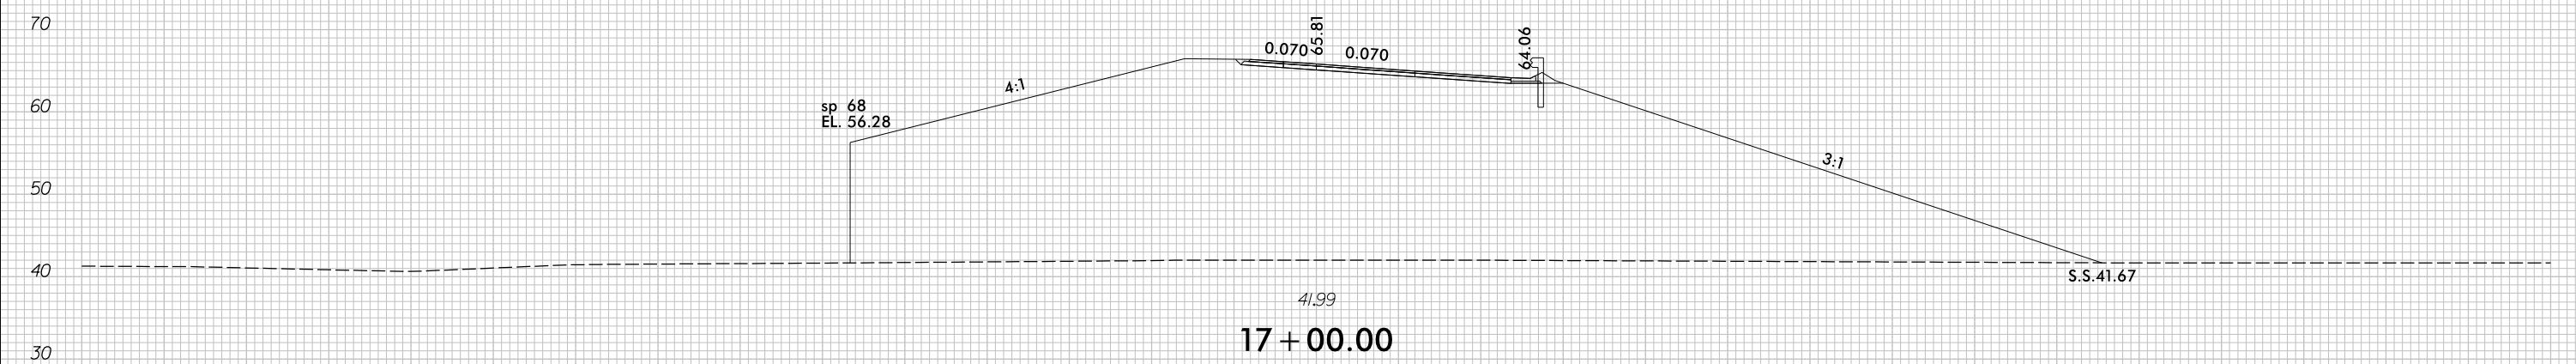

150 140 130 120 110 100 90 80 70 60 50 40 30 20 10 0 10 20 30 40 50 60 70 80 90 100 110 120 130 140 150

-Y8RPD-

7/5/2017
r:\Roadway\XSC\U4751_Rdy_XPL_Y8RPD.dgn
c:\proves