


8/23/99



PROJ. REFERENCE NO. U-4751	SHEET NO. X-247
-------------------------------	--------------------

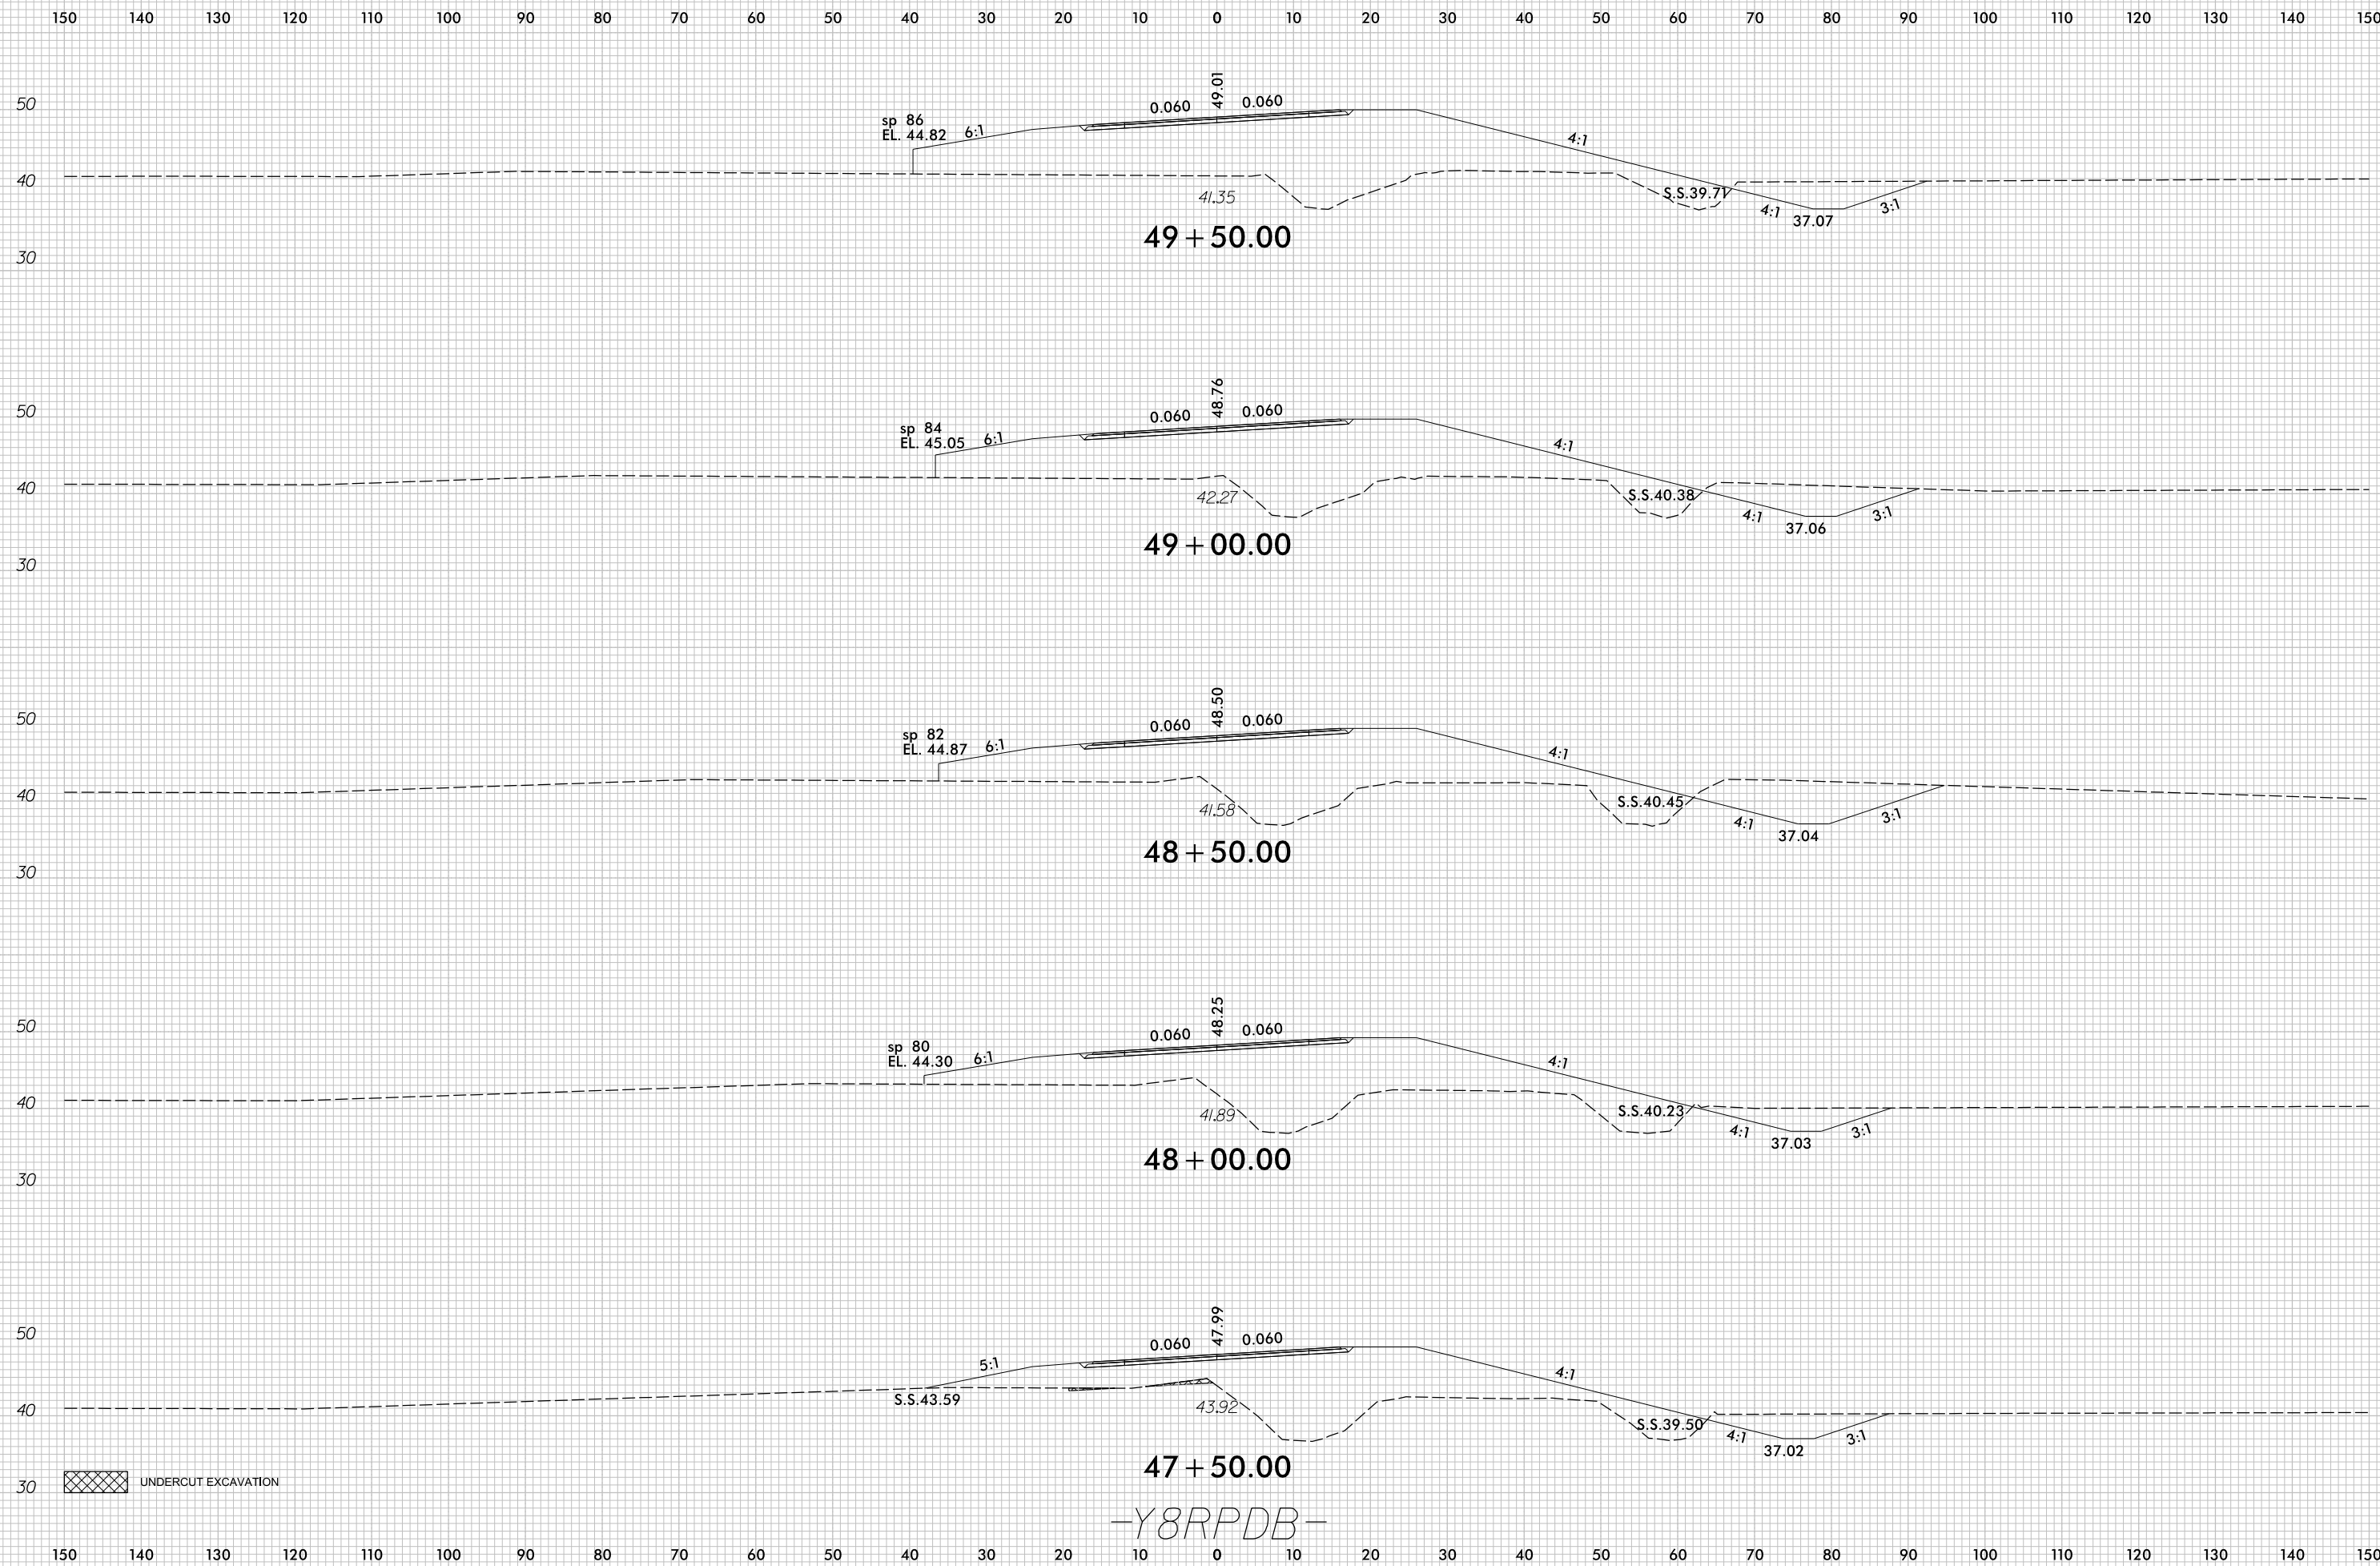

7/5/2017
r:\Roadway\XSC\U4751_Rdy_XPL_Y8RPDB.dgn
c:\proves

-Y8RPDB-