



PLAN (W1)

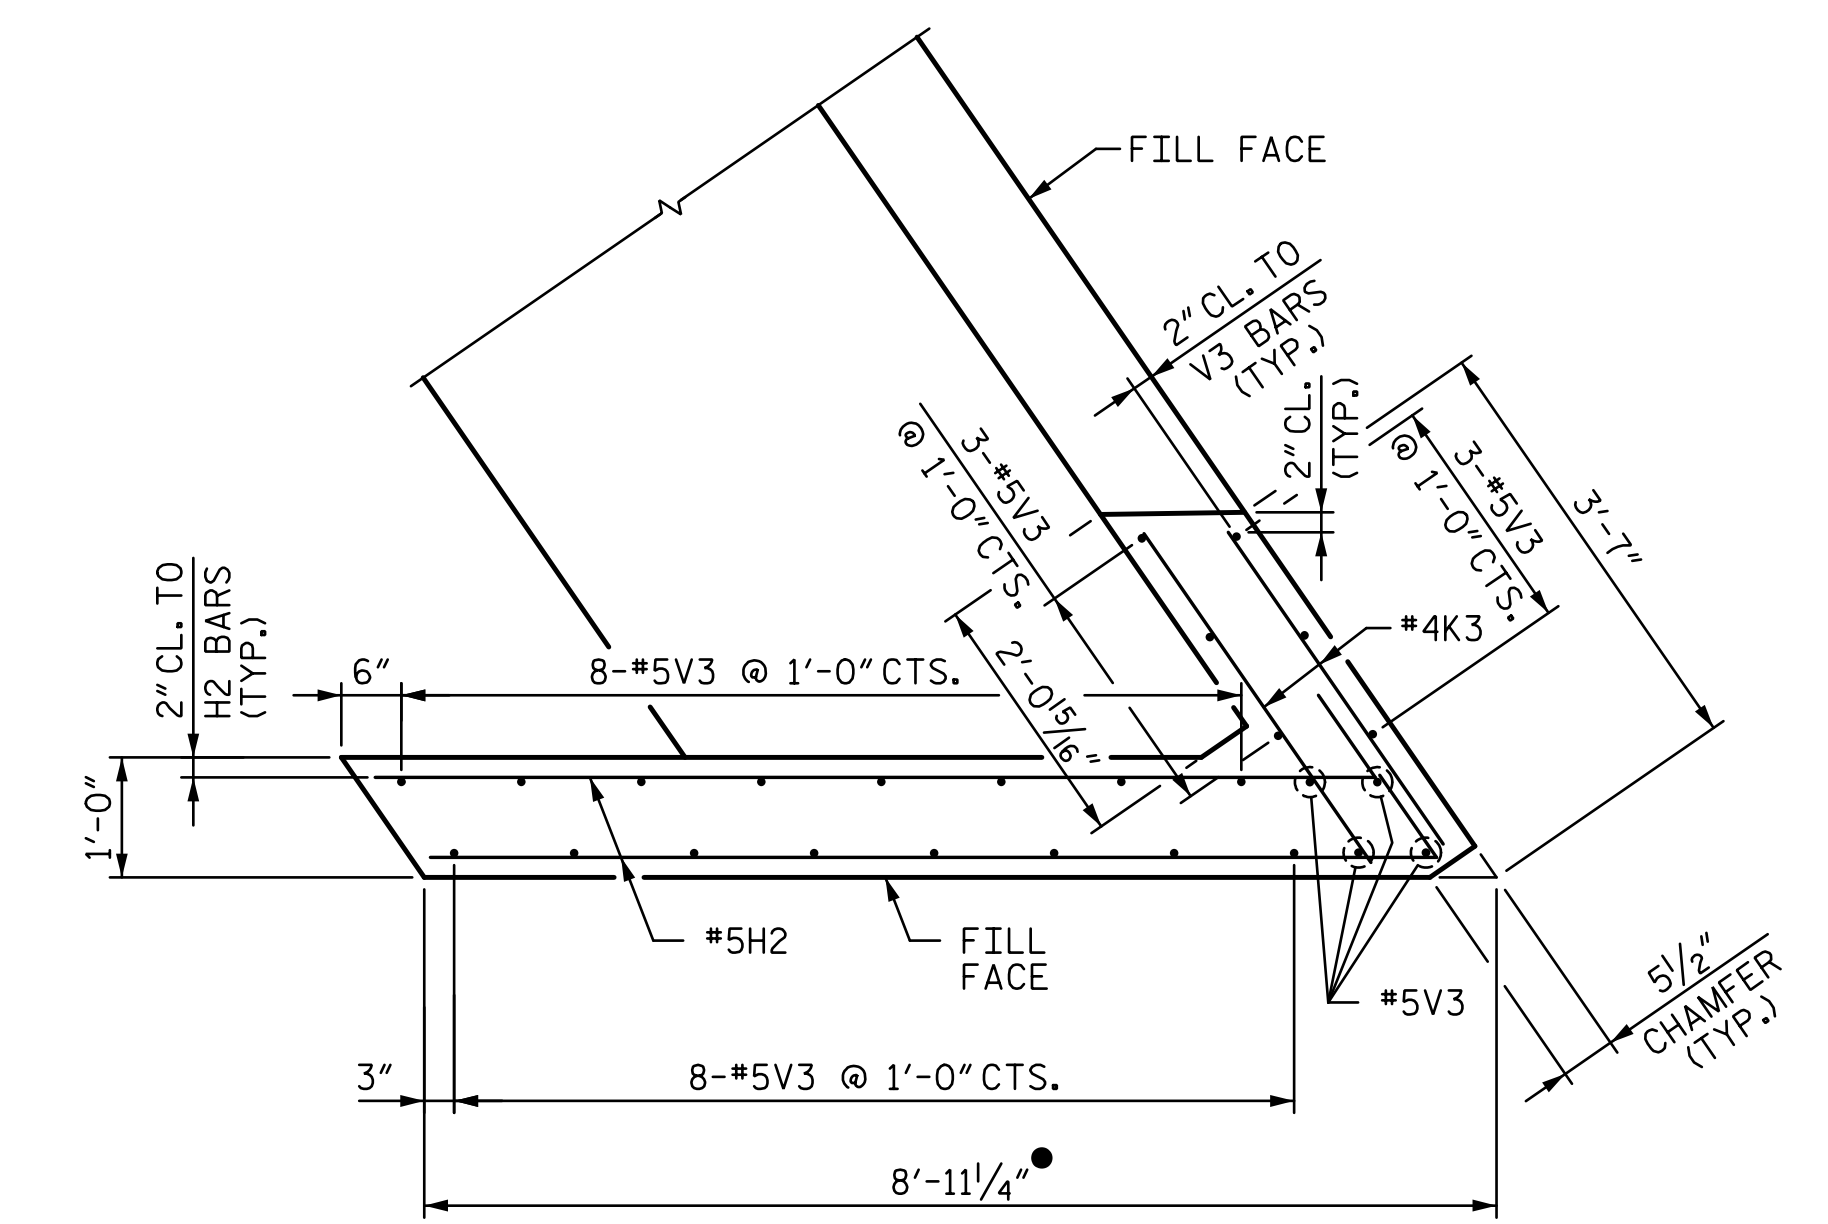


PLAN (W2)

SEE NOTE 7 ON SHEET 1 OF 3

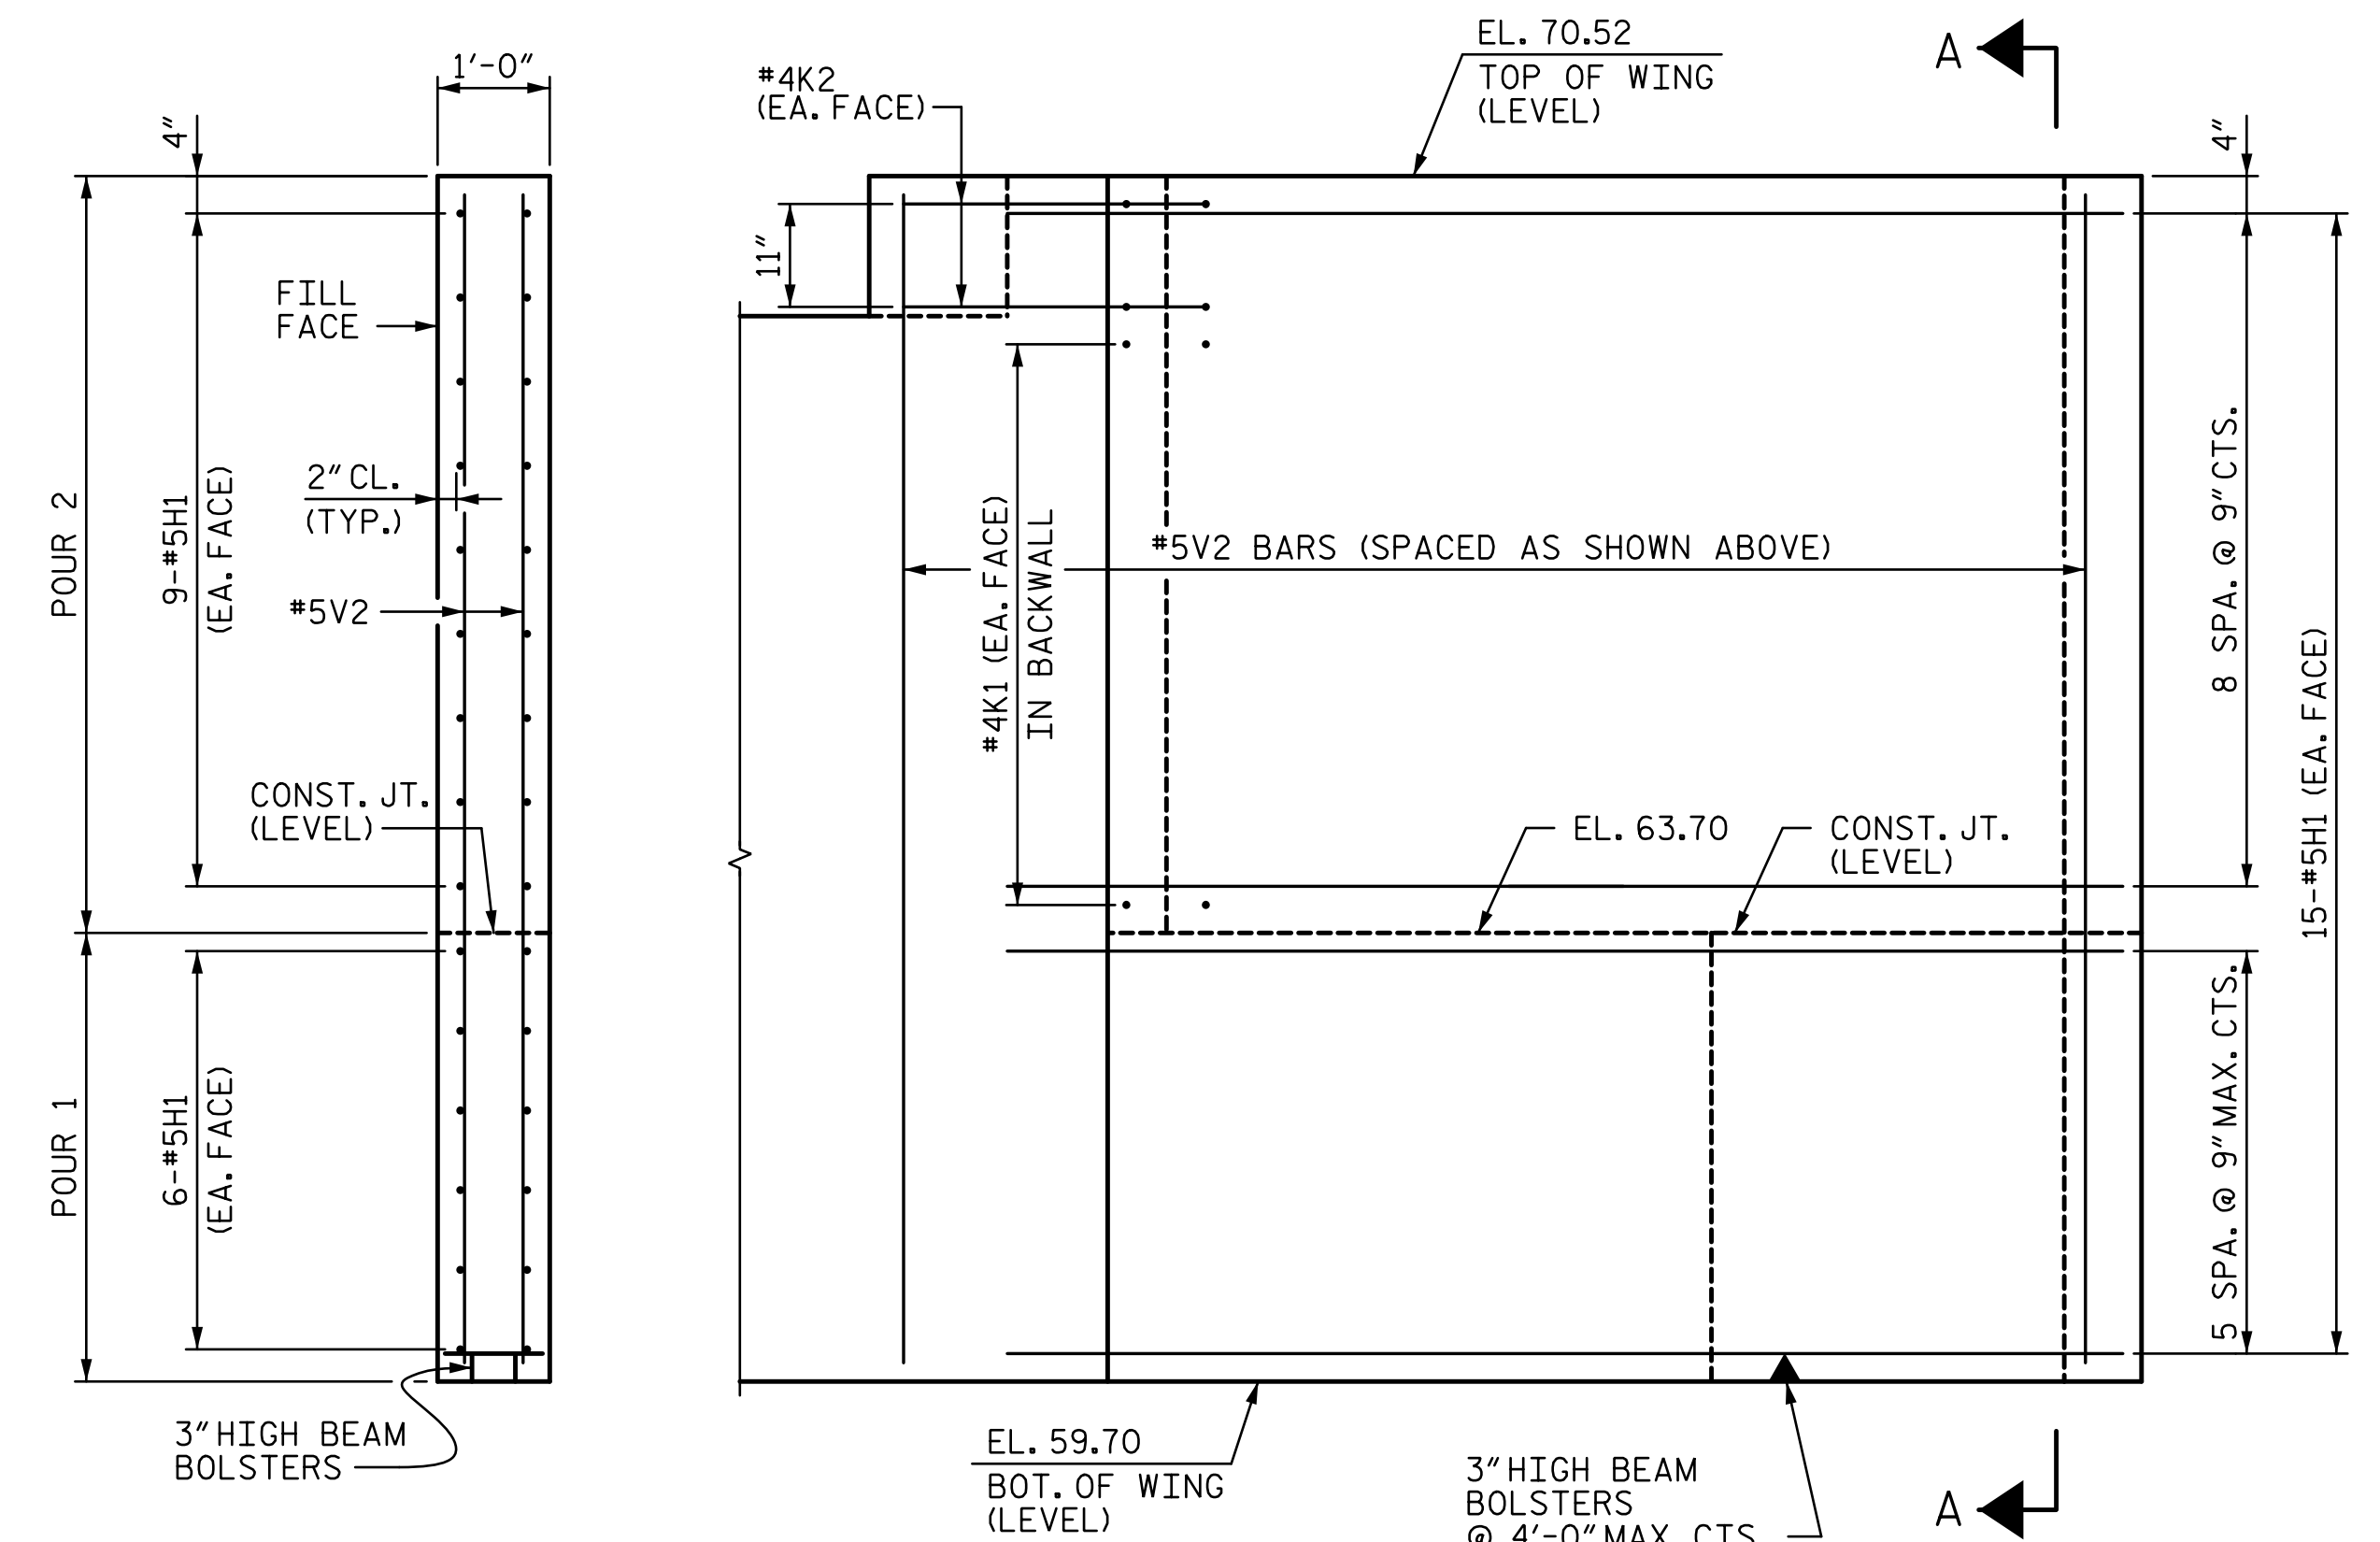

SECTION A-A


ELEVATION (W1)

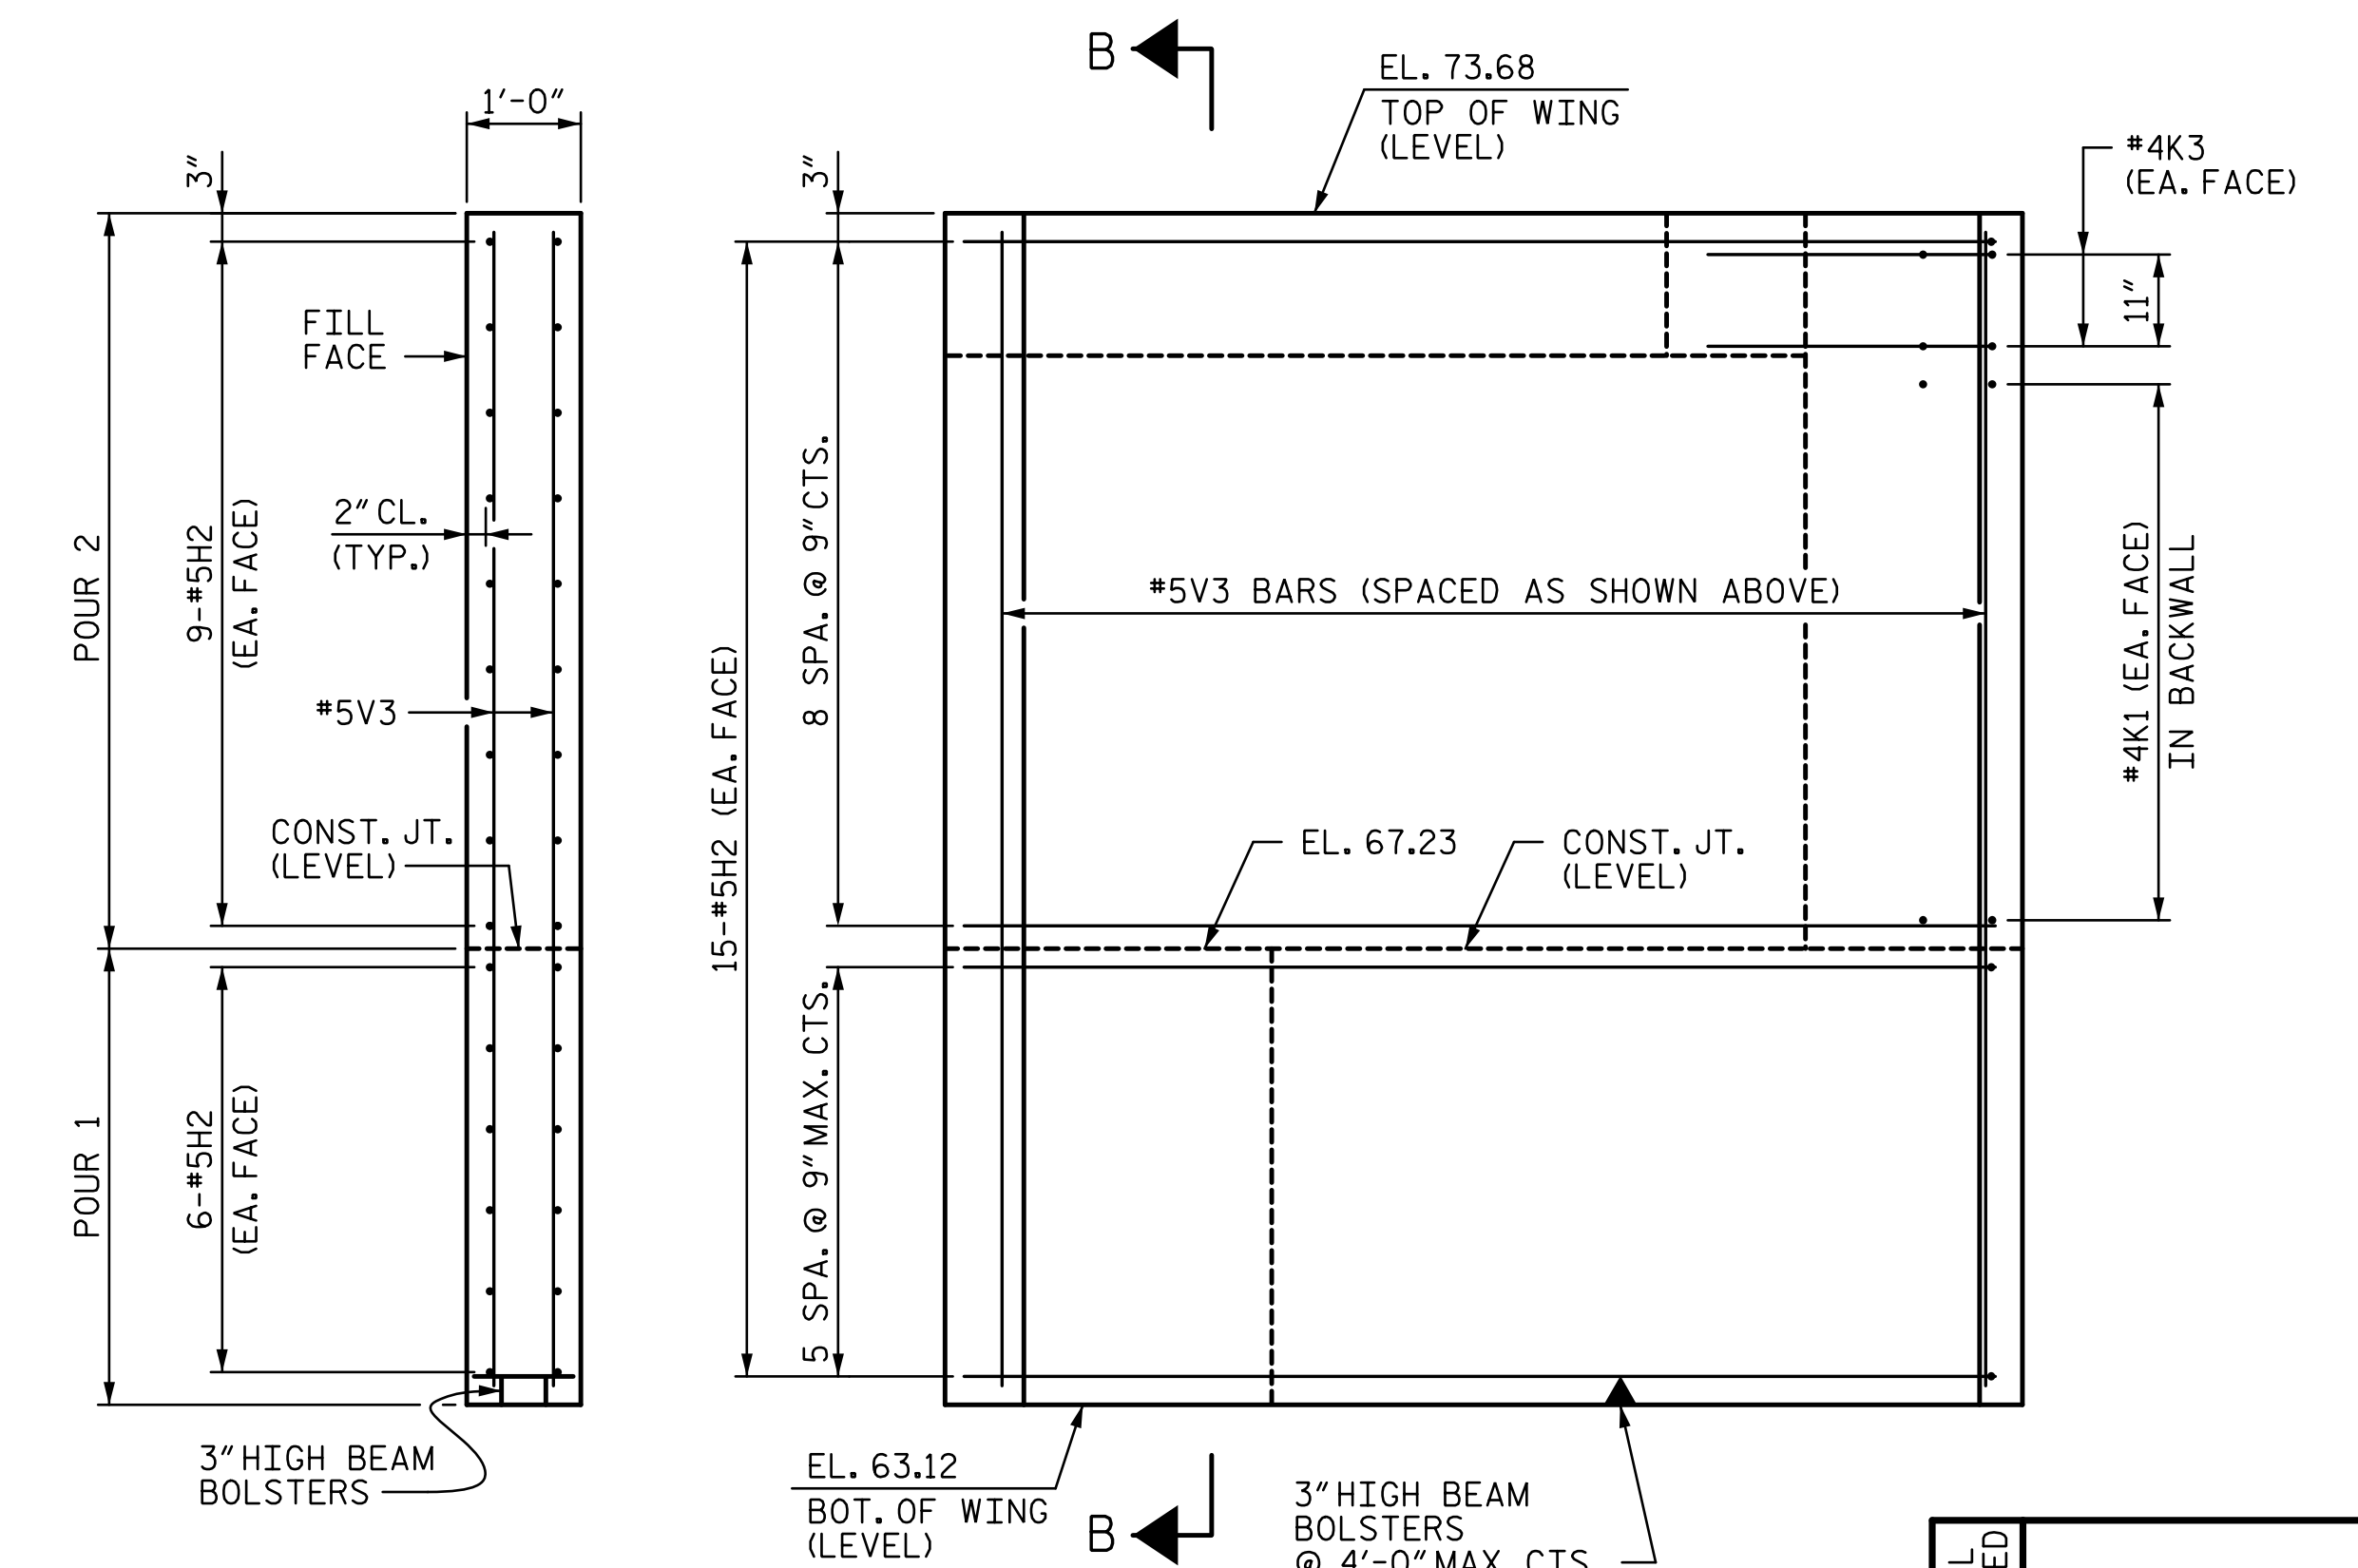

SECTION B-B

ELEVATION (W2)

PROJECT NO. U-4751
NEW HANOVER COUNTY
 STATION: 38+94.20 -L-
 SHEET 2 OF 3

DOCUMENT NOT CONSIDERED FINAL UNLESS ALL SIGNATURES COMPLETED	 6/22/2017		STATE OF NORTH CAROLINA DEPARTMENT OF TRANSPORTATION RALEIGH SUBSTRUCTURE END BENT 2		SHEET NO. S1-31 TOTAL SHEETS 36
	REVISIONS				
	NO.	BY:	DATE:	NO.	
1			3		
2			4		

R:\401.061.LI4751.SMU_EB2_031.640201.dgn
 6/22/2017 3:17:49 PM
 ch11kmb

DRAWN BY: <u>VMW</u>	DATE: <u>4-17</u>	DESIGN ENGINEER OF RECORD: <u>V. WU</u>	DATE: <u>5-17</u>
CHECKED BY: <u>TJT</u>	DATE: <u>4-17</u>		