




PLAN OF WING (W1)

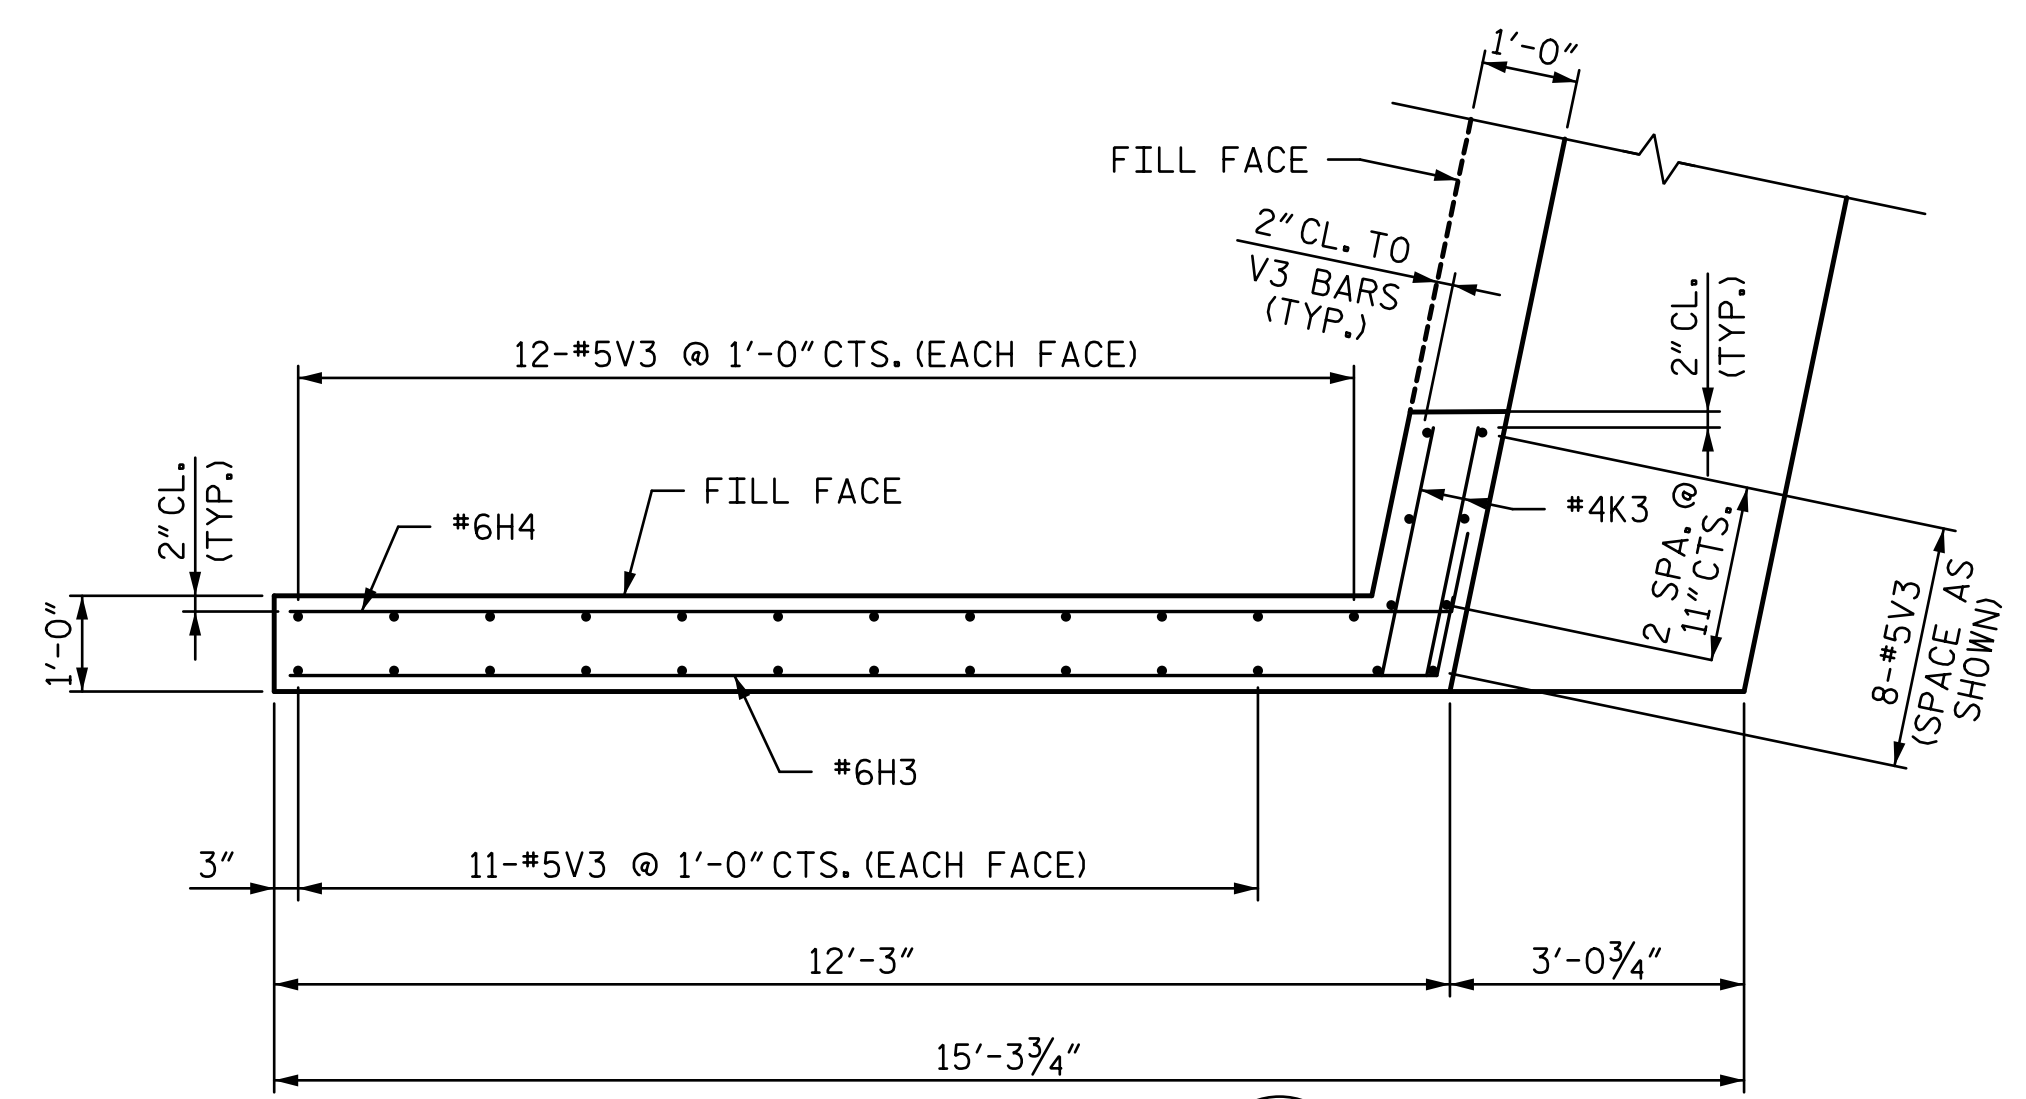

PLAN OF WING (W2)

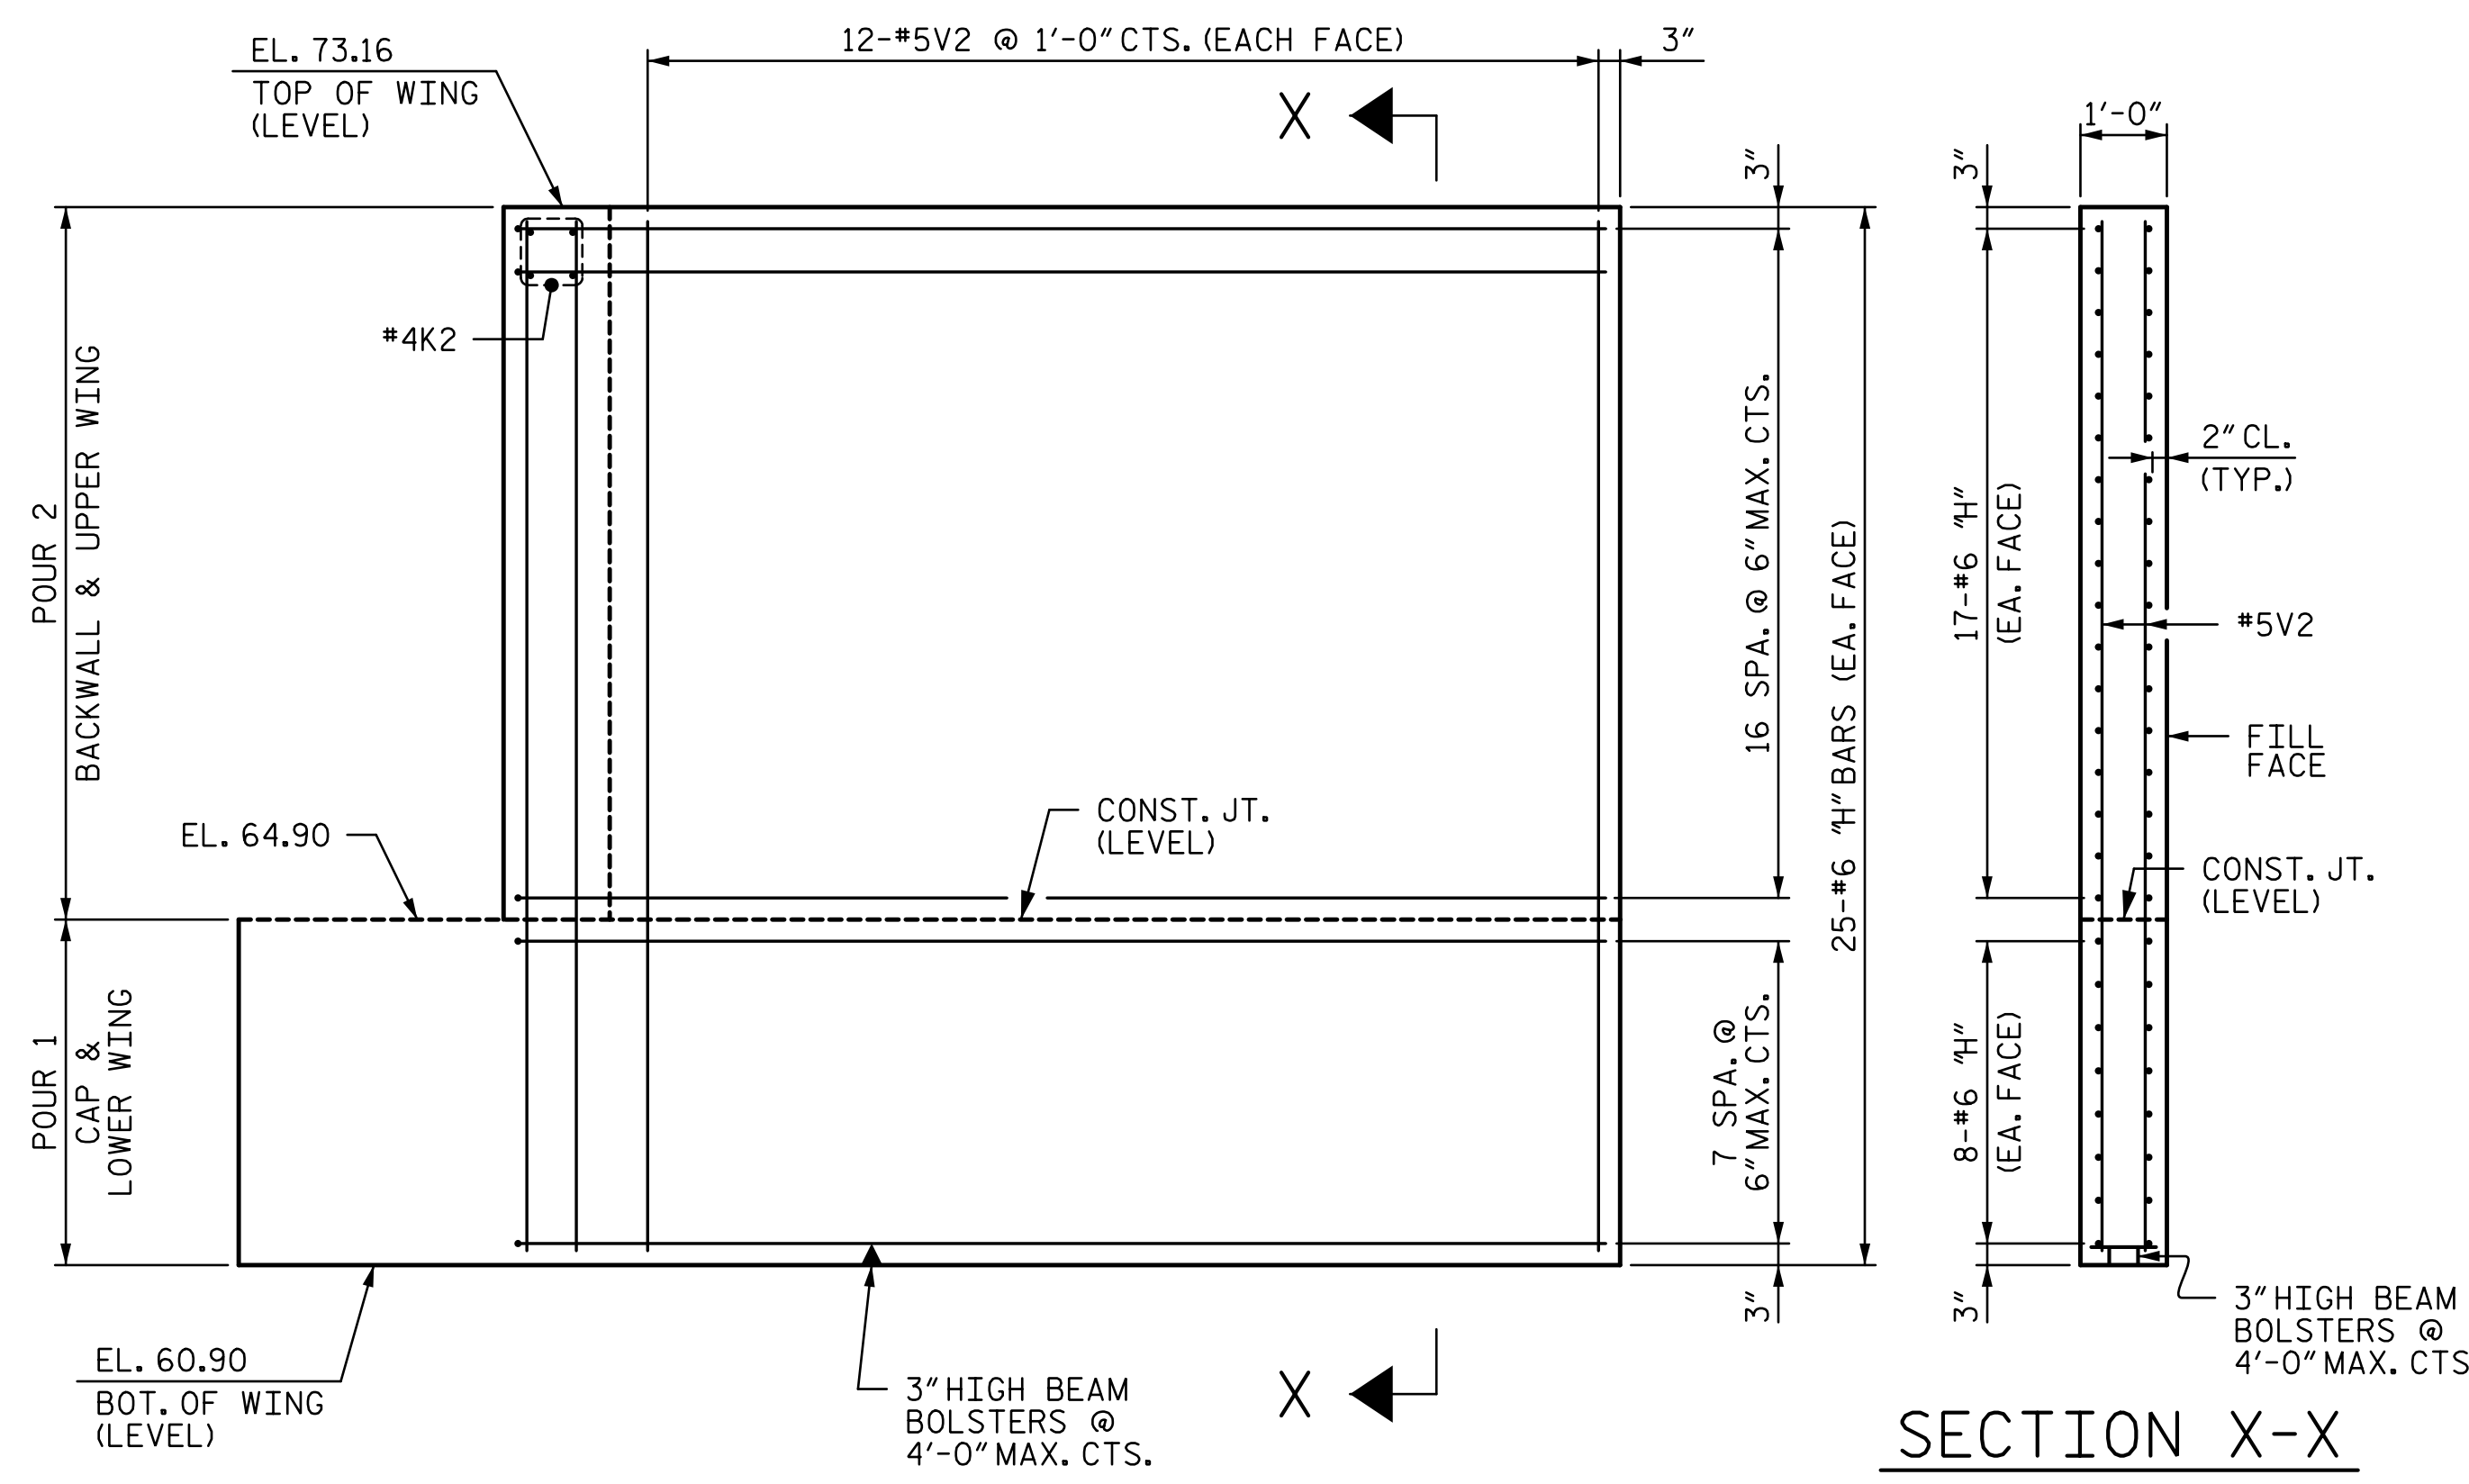

ELEVATION OF WING (W1)

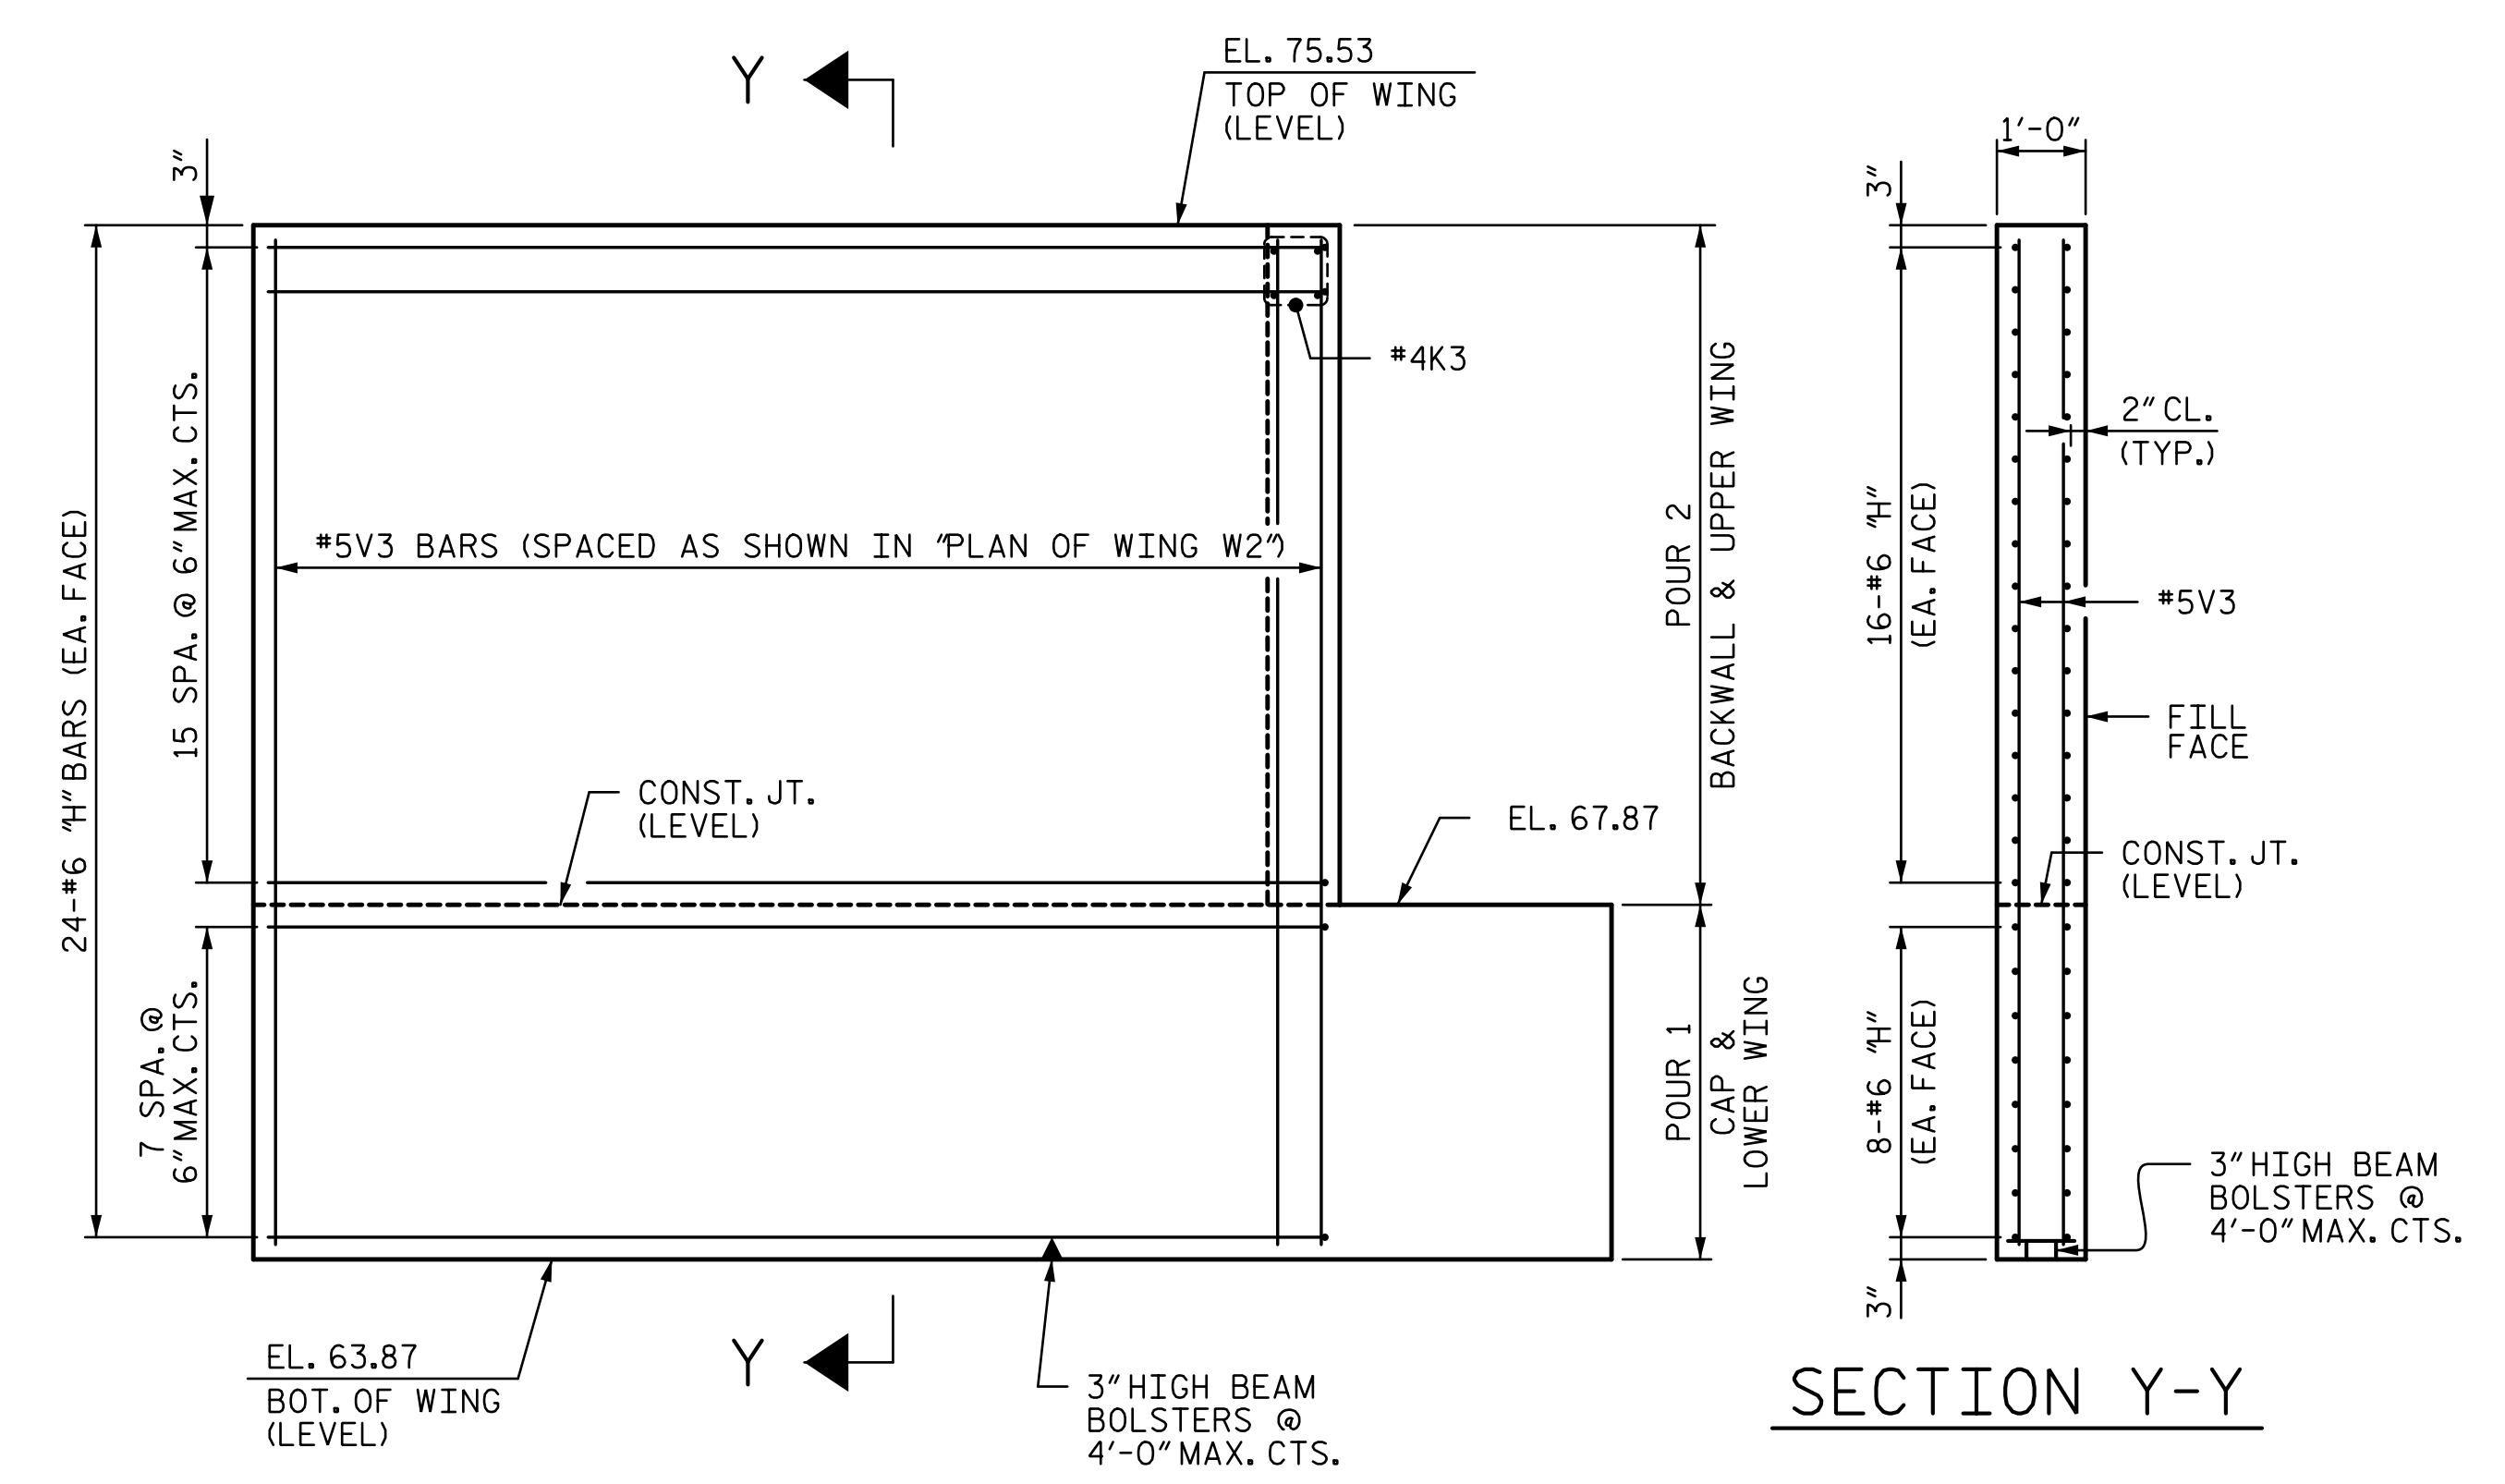

ELEVATION OF WING (W2)

SECTION X-X

SECTION Y-Y

PROJECT NO. U-4751
NEW HANOVER COUNTY
 STATION: 35+12.05 -Y8RPDB-
 SHEET 2 OF 3

r:\404_051_U4751_SMJ_EL.026_640204.dgn
 6/30/2017 13:11:10
 +townsend

DRAWN BY : <u>MBC</u>	DATE : <u>4-17</u>	DESIGN ENGINEER OF RECORD: <u>T. LAWS</u>	DATE : <u>5-17</u>
CHECKED BY : <u>TRL</u>	DATE : <u>4-17</u>		

DOCUMENT NOT CONSIDERED FINAL UNLESS ALL SIGNATURES COMPLETED

6/30/2017

STATE OF NORTH CAROLINA
 DEPARTMENT OF TRANSPORTATION
 RALEIGH

SUBSTRUCTURE

END BENT 1

REVISIONS			
NO.	BY:	DATE:	DATE:
1			
2			

SHEET NO.	S4-26
TOTAL SHEETS	36