


MAP NO. 12
SR 1939 (OAK DR.)
MP 0.000 – MP 0.268

MAP NO. 22
SR 1399 (CEDAR CREEK DR.)
MP 0.000 – MP 0.577

| PAVEMENT SCHEDULE | |
|-------------------|------------------------------|
| C2 | 1¼" SF9.5A |
| R2 | EXISTING 2'-6" CURB & GUTTER |
| R3 | EXISTING VALLEY CURB |
| U | EXISTING PAVEMENT |

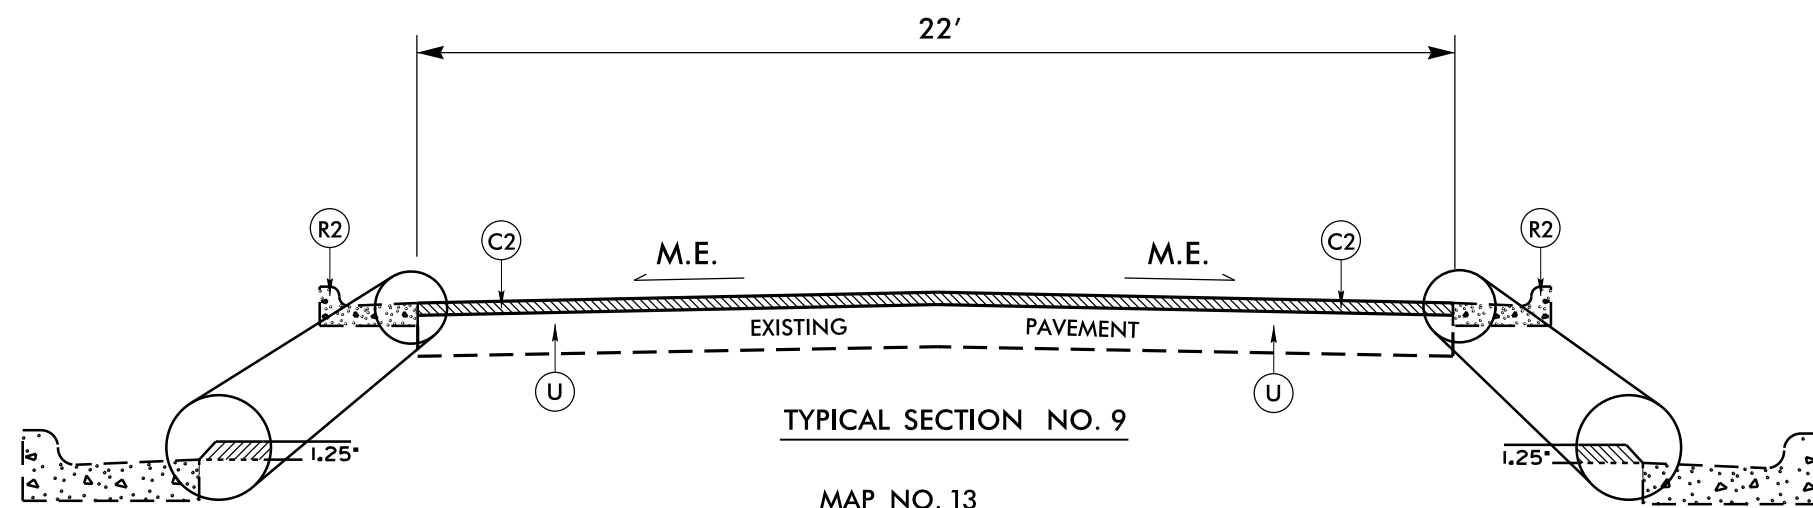

MAP NO. 13
SR 1992 (SPRING DR.)
MP 0.155 – MP 0.638

EFF.1-01-2018

2018 ROADWAY ENGLISH STANDARD DRAWINGS

The following Roadway Standards as appear in "Roadway Standard Drawings" Highway Design Branch - N.C. Department of Transportation - Raleigh, N.C., Dated January, 2018 are applicable to this project and by reference hereby are considered a part of these plans:

| | |
|--------------------------|---|
| STD.NO. | TITLE |
| DIVISION 8 - INCIDENTALS | |
| 846.01 | Concrete Curb, Gutter and Curb & Gutter |

22-SEP-2017 13:08
 S:\Division 8\Resurfacing Data\2018\Resurfacing\Resurfacing Data\2018\Resurfacing\03.06.20671.Etc.\RALEIGH_SUBMITTAL\2018CPT.03.06.20671.Etc.\Rdy_typ.dgn
 Resurfacing\03.06.20671.Etc.\RALEIGH_SUBMITTAL\2018CPT.03.06.20671.Etc.\Rdy_typ.dgn