


PLAN OF UNIT

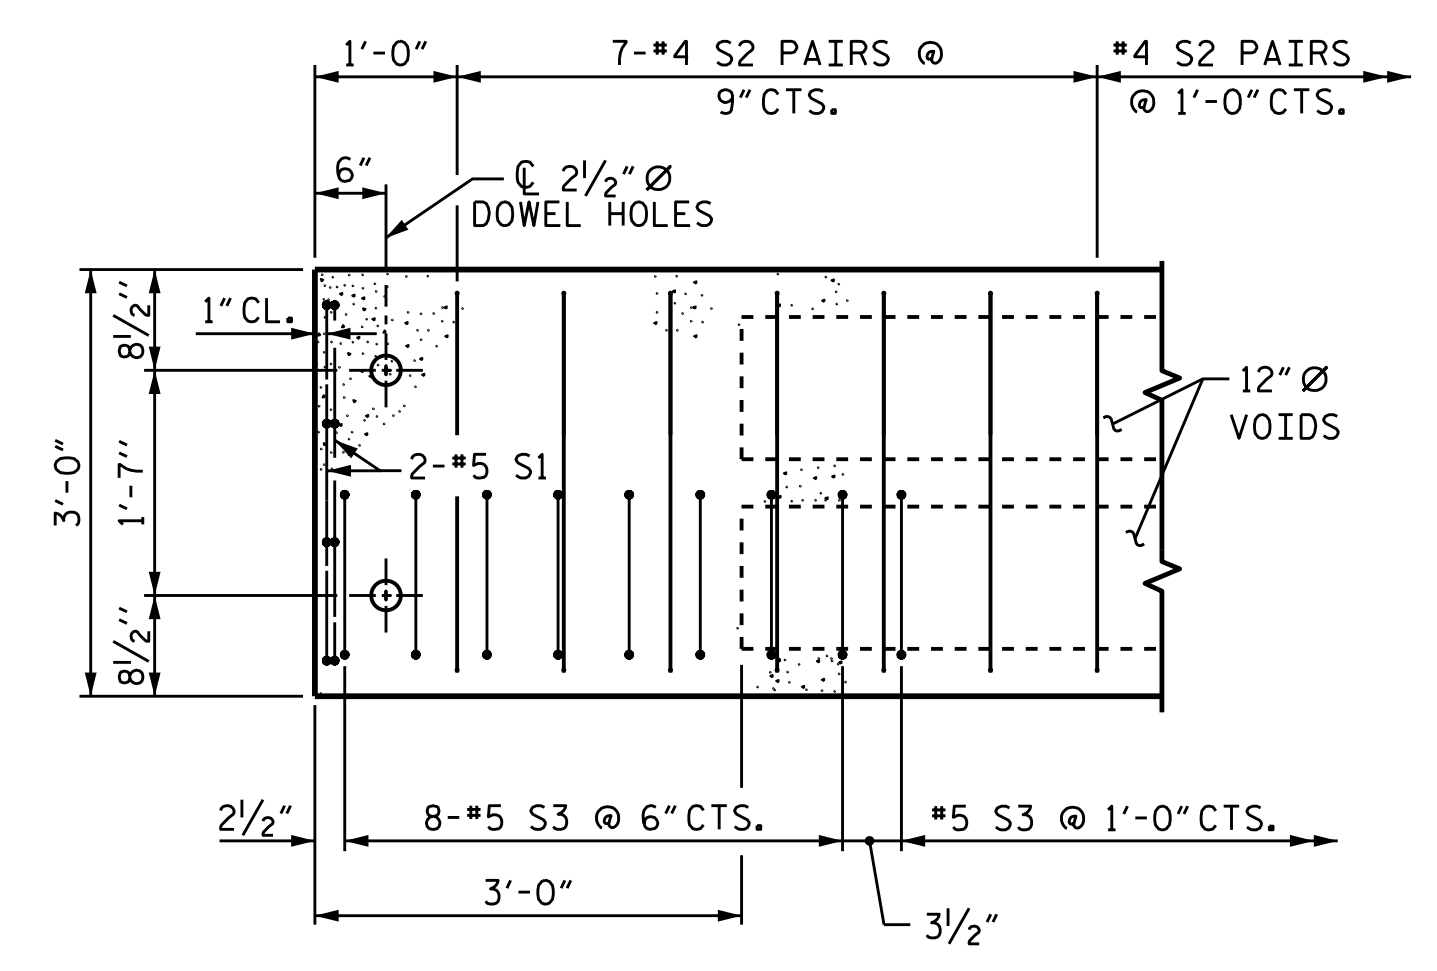

DETAIL "A"
 (TYPICAL EACH END OF UNIT)
 NOTE: EXTERIOR UNIT SHOWN - INTERIOR UNIT SIMILAR EXCEPT OMIT #5 S3 BARS.

PROJECT NO. B-5304
PENDER COUNTY
 STATION: 12+27.00 -L-

SHEET 4 OF 5



STATE OF NORTH CAROLINA
 DEPARTMENT OF TRANSPORTATION
 RALEIGH
 PLAN OF 30' UNIT
 27'-10" CLEAR ROADWAY
 90° SKEW

ASSEMBLED BY : G. KOUCHEKI	DATE : 9/30/16
CHECKED BY : J. D. HAWK	DATE : 8/10/17
DRAWN BY : DGE 3/09	REV. 12/5/11 MAA/AAC
CHECKED BY : BCH 3/09	REV. 8/14 MAA/TMG

NO.	REVISIONS				SHEET NO.
	BY:	DATE:	NO.	DATE:	
1			3		S-10
2			4		TOTAL SHEETS 25