


STATE	PROJECT NO.	SHEET NO.
N.C.	2019CPT.07.01.10791	4

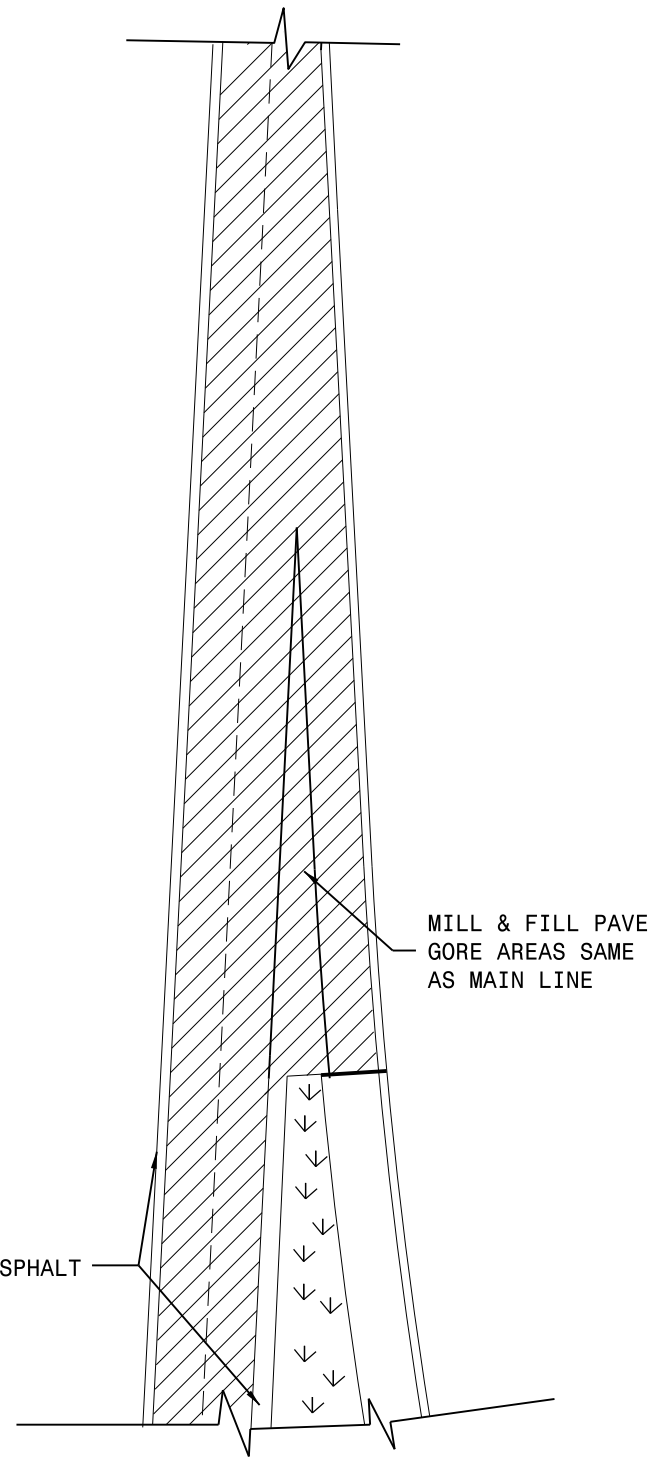

EXISTING ASPHALT SHOULDERS

MILL & FILL PAVE GORE AREAS SAME AS MAIN LINE

DETAIL - GORE AREAS

I:\SEP-2017 11:44
 S:\Contracts\Resurfacing Projects\Division 7\Rockingham Nov 2017\2019CPT.07.01.10791 typical2.dgn
 S:\Contracts\Resurfacing Projects\Division 7\Rockingham Nov 2017\2019CPT.07.01.10791 typical2.dgn
 Reporter