



FINAL PAVEMENT SCHEDULE	
C1	PROP. APPROX. 2½" ASPHALT CONCRETE SURFACE COURSE, TYPE SF9.5A, AT AN AVERAGE RATE OF 137.5 LBS. PER SQ. YD. IN EACH OF TWO LAYERS.
C2	PROP. VAR. DEPTH ASPHALT CONCRETE SURFACE COURSE, TYPE SF9.5A, AT AN AVERAGE RATE OF 110 LBS. PER SQ. YD. PER 1" DEPTH. TO BE PLACED IN LAYERS NOT TO EXCEED 1½" IN DEPTH.
E1	PROP. APPROX. 4" ASPHALT CONCRETE BASE COURSE, TYPE B25.0B, AT AN AVERAGE RATE OF 456 LBS. PER SQ. YD.
T	EARTH MATERIAL.

NOTE: PAVEMENT EDGE SLOPES ARE 1:1 UNLESS SHOWN OTHERWISE.

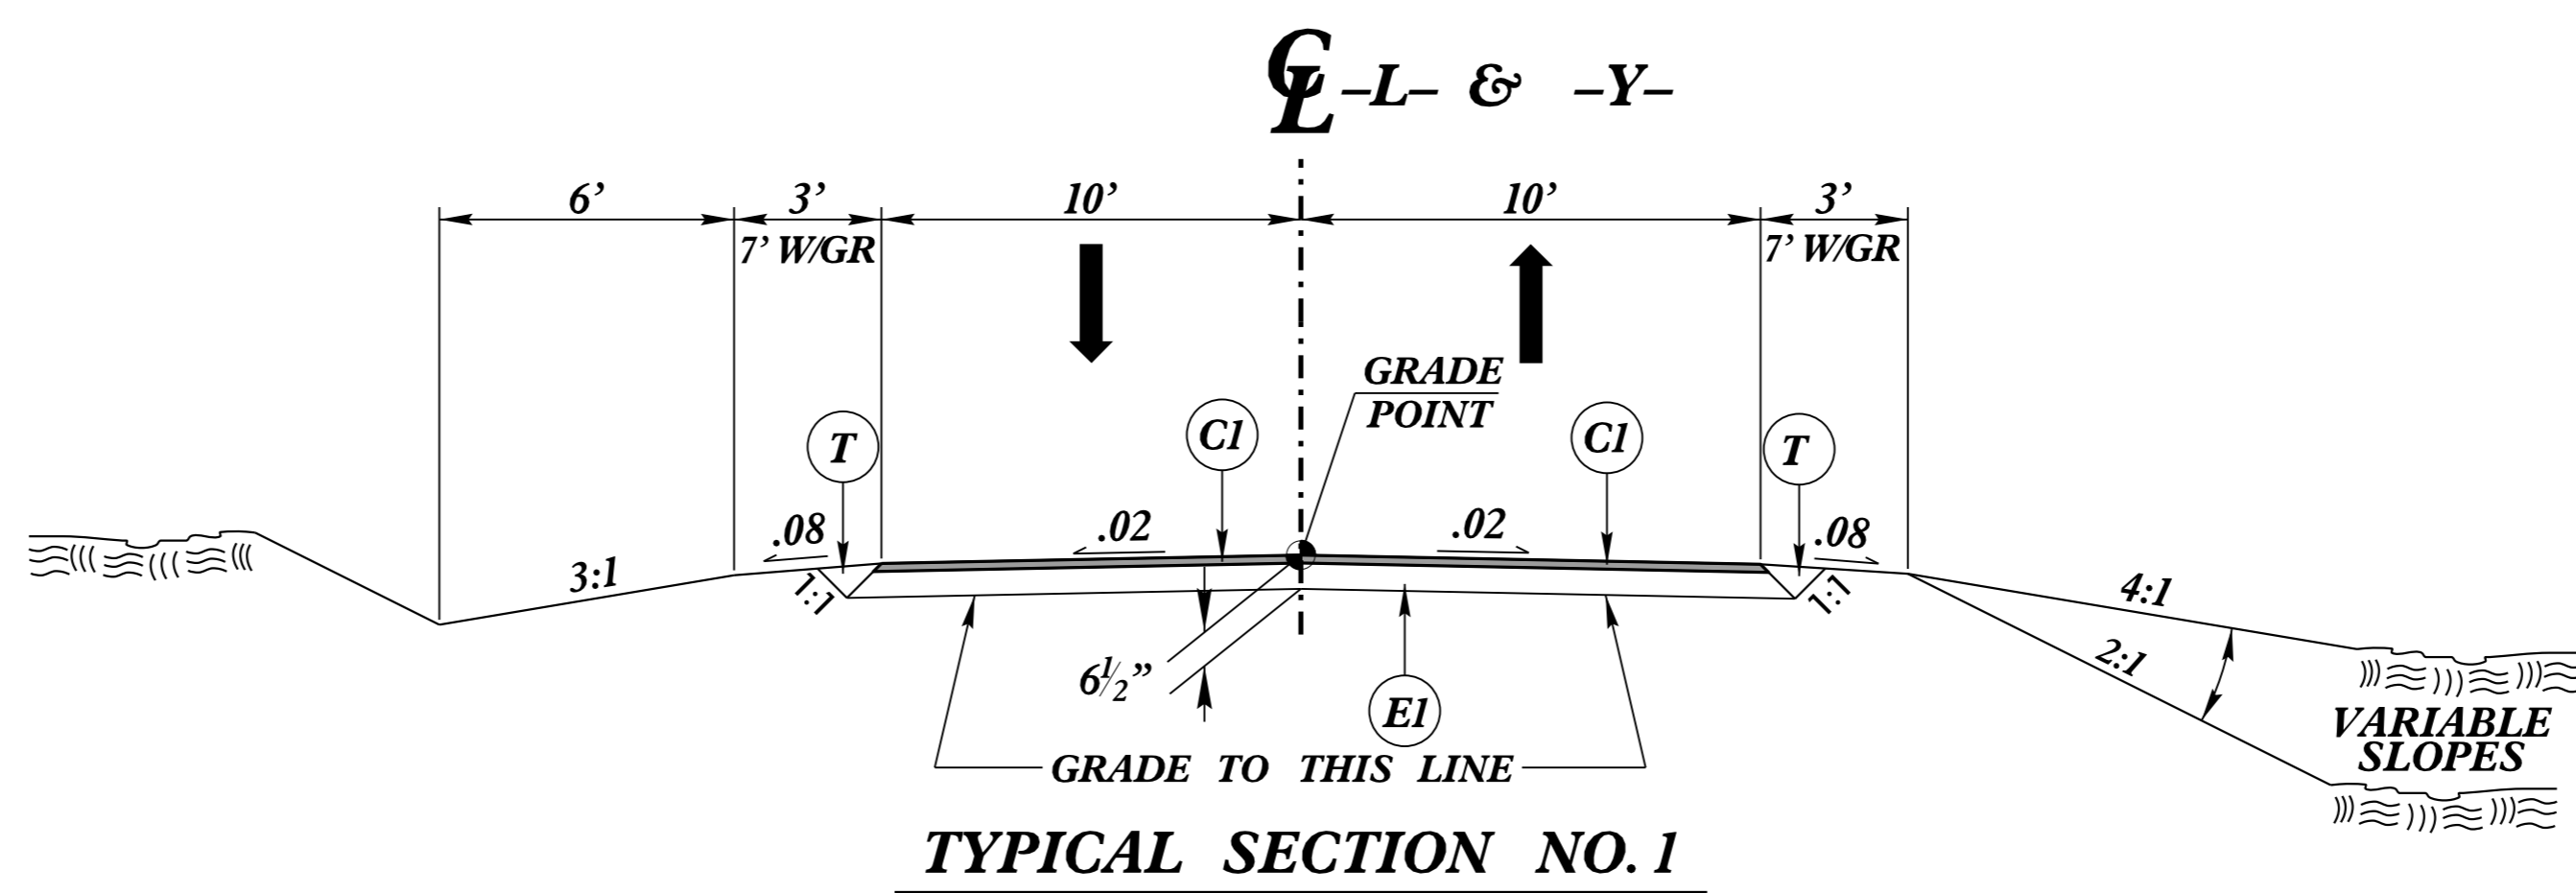

**USE TYPICAL SECTION NO. 1  
AT THE FOLLOWING LOCATIONS:**

- L- STA. 11+39.90 TO STA. 11+83.62 (BEGIN BRIDGE)
- L- STA. 12+88.62 (END BRIDGE) TO STA. 13+15.00
- Y- STA. 10+15.00 TO STA. 11+52.82
- NOTE: TRANSITION TO EXISTING
- L- STA. 10+45.00 TO STA. 11+39.90
- L- STA. 13+15.00 TO STA. 13+75.00

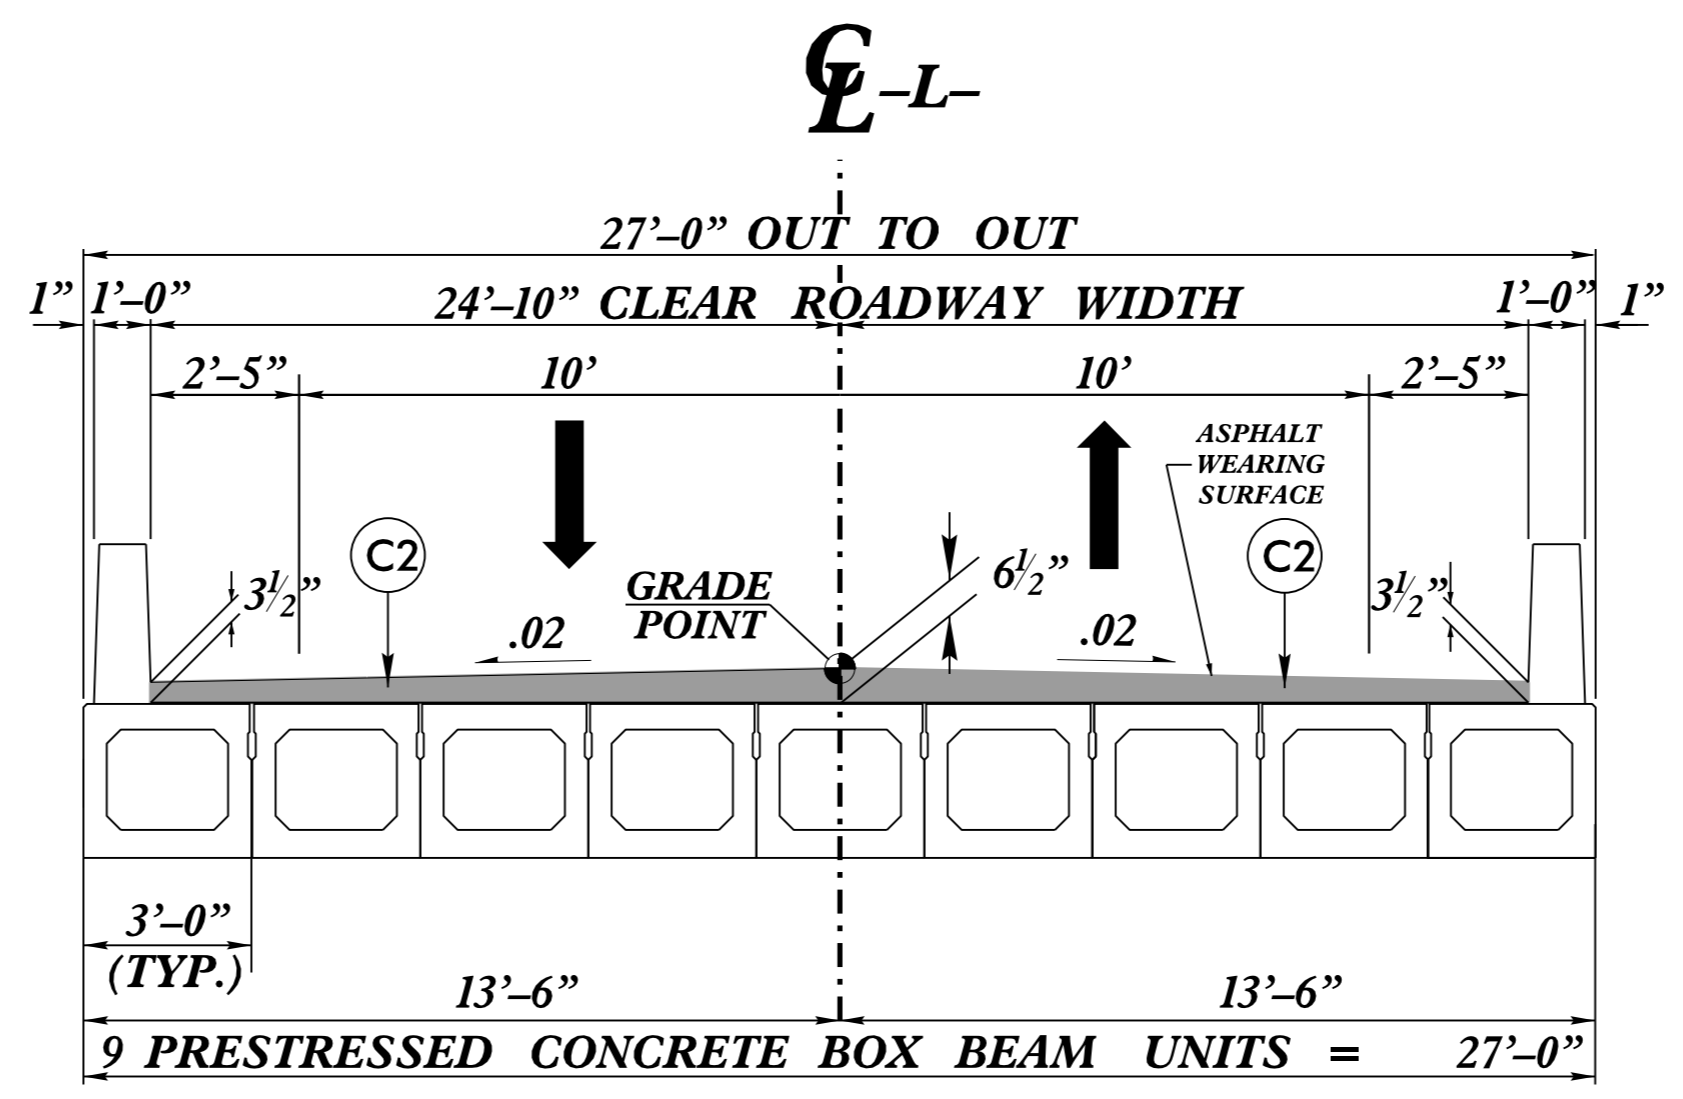

**USE TYPICAL SECTION NO. 2  
AT THE FOLLOWING LOCATION:**

- L- STA. 11+83.62 (BEGIN BRIDGE) TO STA. 12+88.62 (END BRIDGE)

6/2/99

17-AUG-2017 16:34 B:\4978\_Pldj\_tjlp.dgn