


REFER TO ROADWAY STANDARD
DRAWING 1101.03, SHEET 1 OF 9
FOR APPLICABLE NOTES.

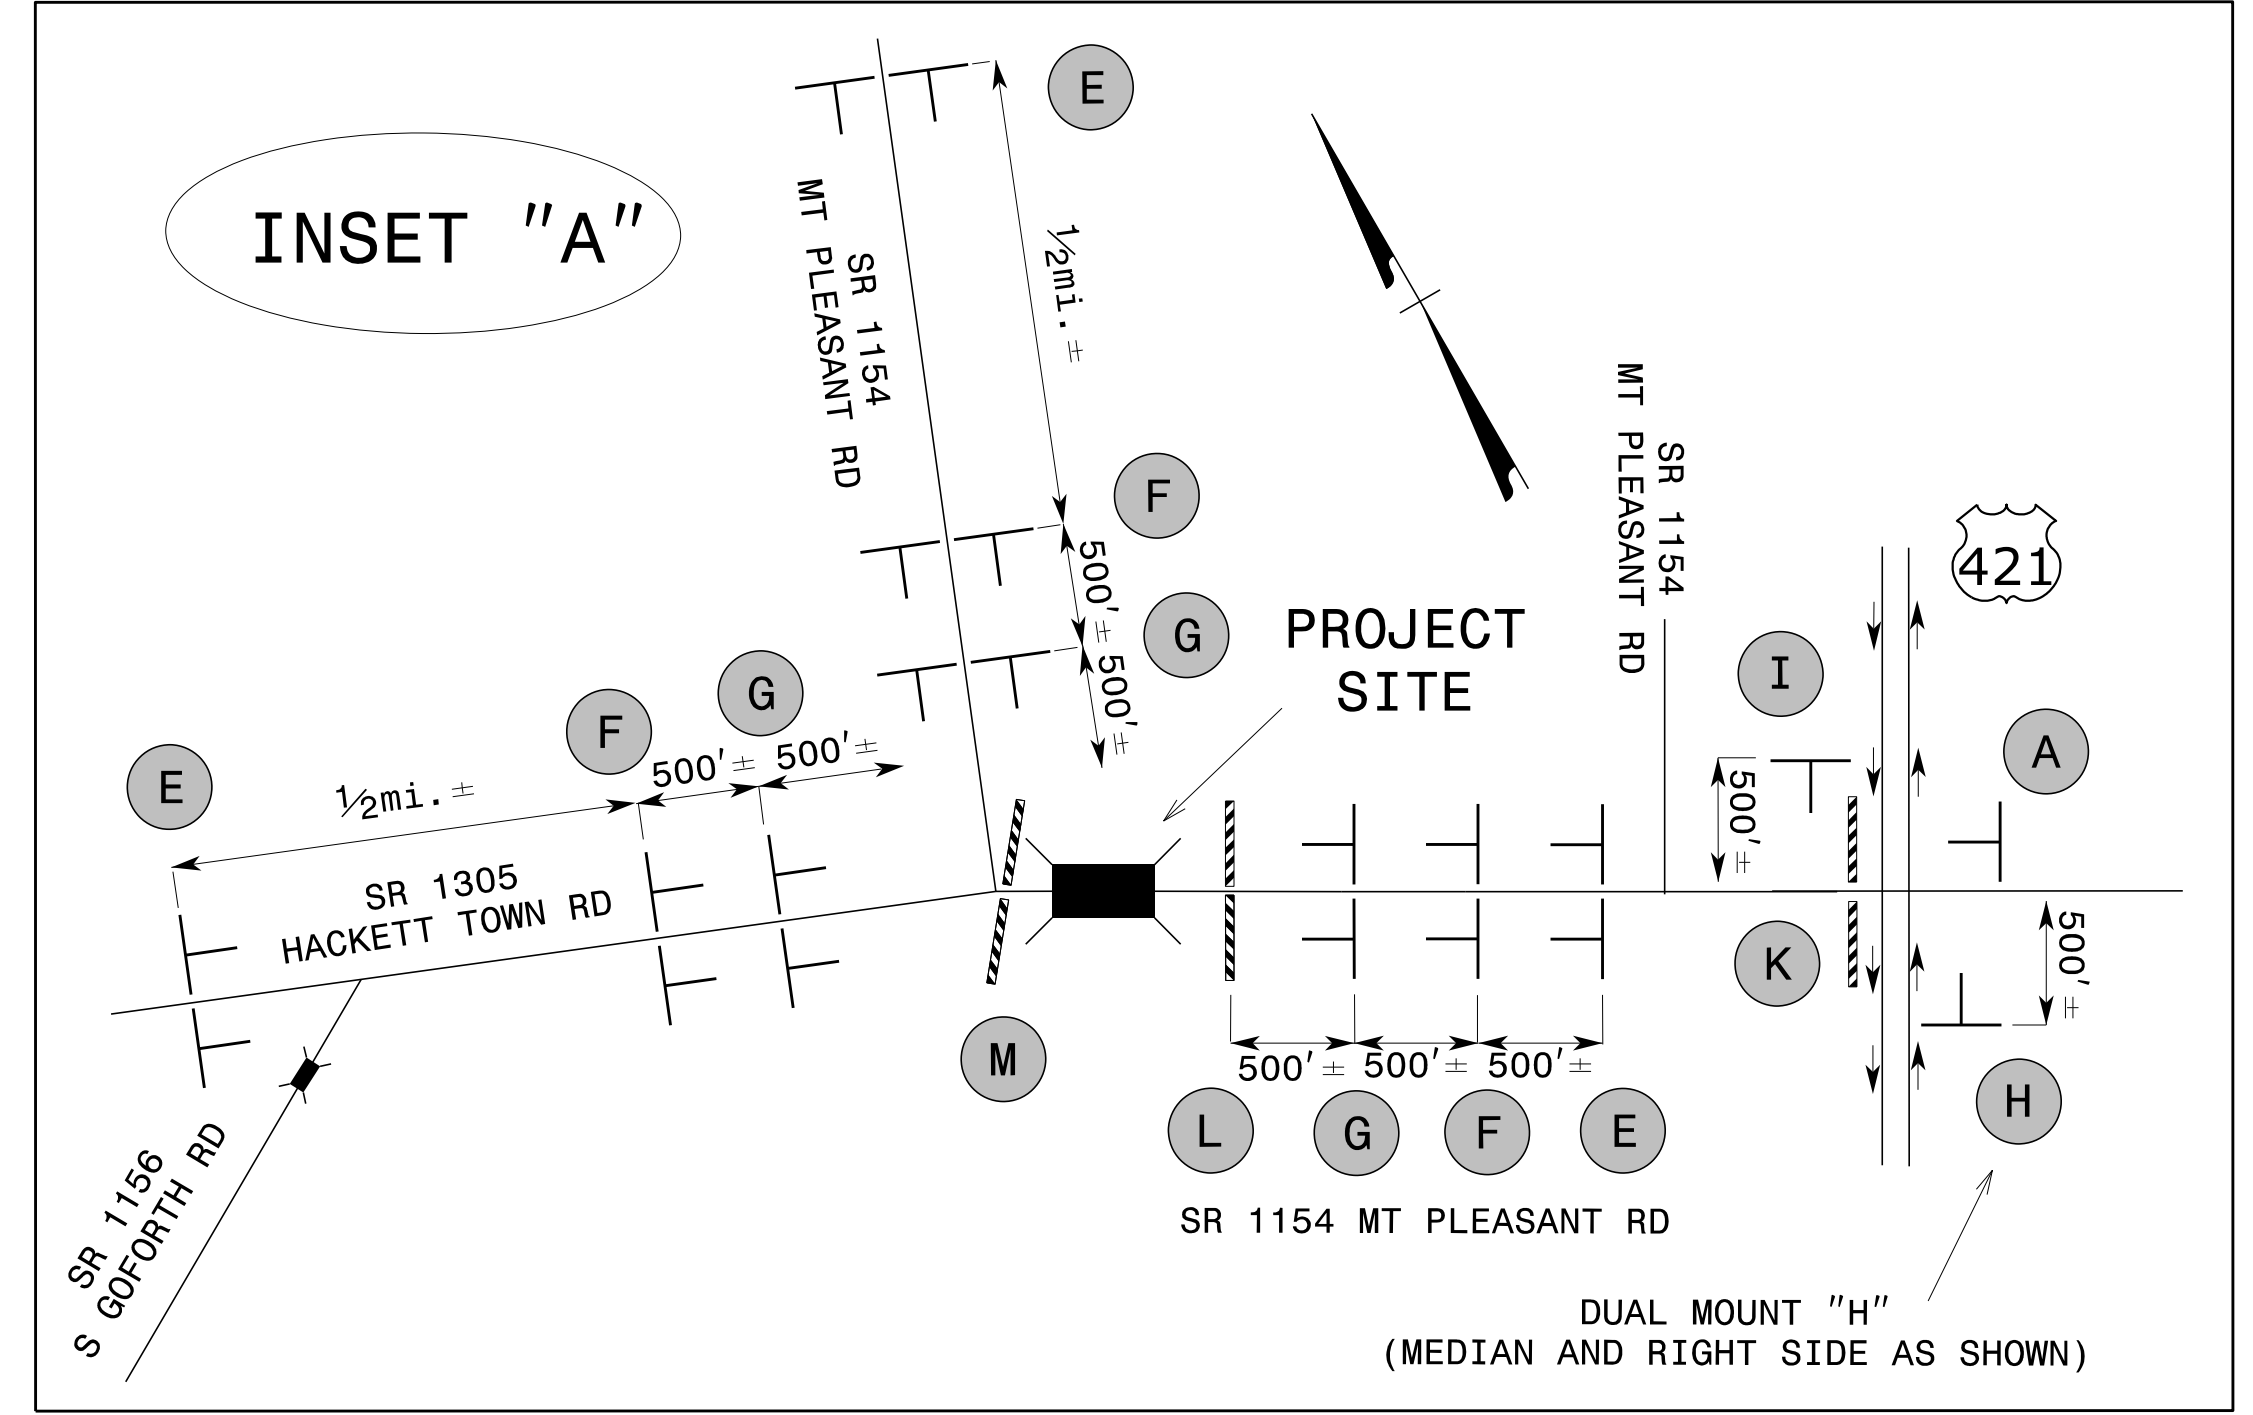


SEE TMP-4 FOR SIGNS/DEVICES KEY

APPROVED: *Don A. Parker*
400482862818410...

DATE: 9/5/2017

SEAL
043251
DON A. PARKER
ENGINEER

DOCUMENT NOT CONSIDERED FINAL
UNLESS ALL SIGNATURES COMPLETED

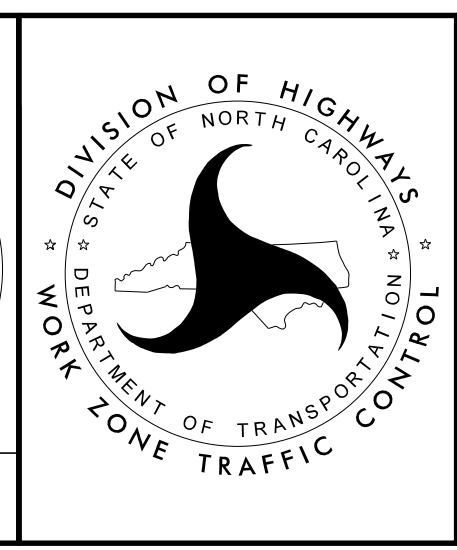

OFF-SITE DETOUR
MT. PLEASANT RD.
SR 1154

7/31/2017
P:\TIP\Projects-B\B4978\TrafficControl\TCP\B-4978.TC.TMP_03.dgn
User: rhd5an