


PLAN OF UNIT

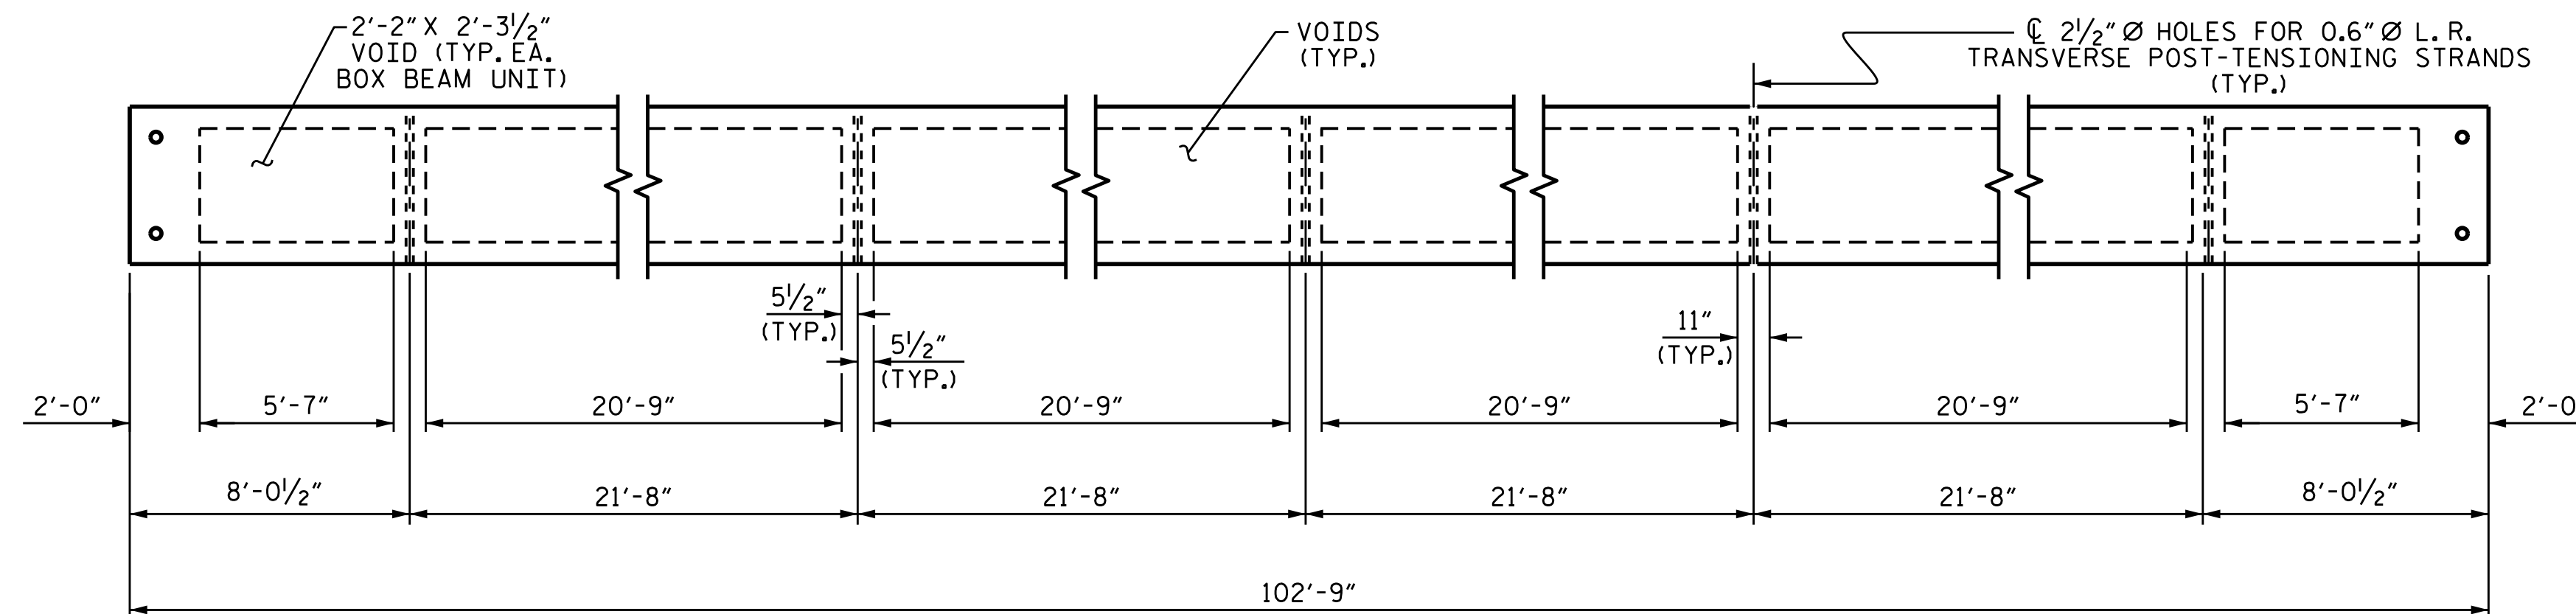


DIAPHRAGM AND VOID LAYOUT

DRAWN BY : B. A. DUKE DATE : 10-21-16
 CHECKED BY : G. KOUCHEKI DATE : 11-17-16
 DESIGN ENGINEER OF RECORD : D. SHACKLEFORD DATE : 12-16

26-SEP-2017 13:43
 R:\Structures\Final Plans\401.011.B4978.SMU.BB.006.960082.DGN
 amlee

PROJECT NO. B-4978
 WILKES COUNTY
 STATION: 12+36.12 -L-
 SHEET 1 OF 4

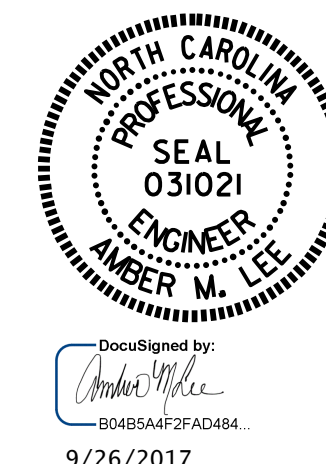

STATE OF NORTH CAROLINA
 DEPARTMENT OF TRANSPORTATION
 RALEIGH
 PLAN OF 102'-9" UNIT
 24'-10" CLEAR ROADWAY
 90° SKEW

DOCUMENT NOT CONSIDERED
 FINAL UNLESS ALL
 SIGNATURES COMPLETED

REVISIONS						SHEET NO.
NO.	BY:	DATE:	NO.	BY:	DATE:	S-6
1			3			TOTAL SHEETS 19
2			4			

STD.NO.39PCBB_27_90S_100L