









PROJECT REFERENCE NO.	SHEET NO.
B-5391	EC-5/CONST. 4
R/W SHEET NO.	
ROADWAY DESIGN ENGINEER	HYDRAULICS ENGINEER

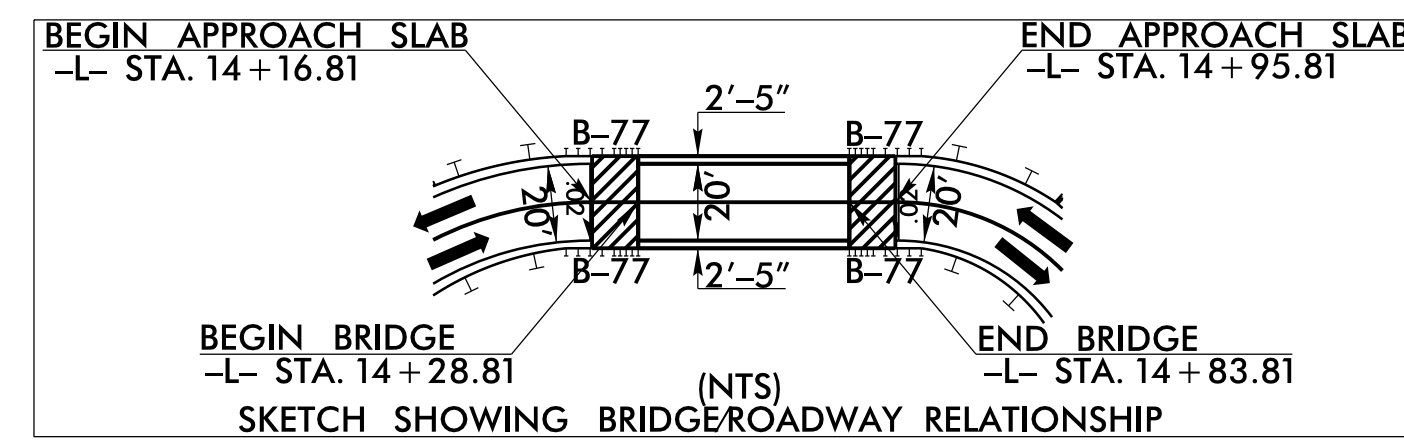

32 x 16 x 3  
1.5 inch Skimmer  
with 0.500 inch  
Orifice Diameter  
4 ft. weir  
ID 4.1

36 x 18 x 3  
1.5 inch Skimmer  
with 0.625 inch  
Orifice Diameter  
4 ft. weir  
ID 4.3

28 x 14 x 3  
1.5 inch Skimmer  
with 0.375 inch  
Orifice Diameter  
4 ft. weir  
ID 4.2

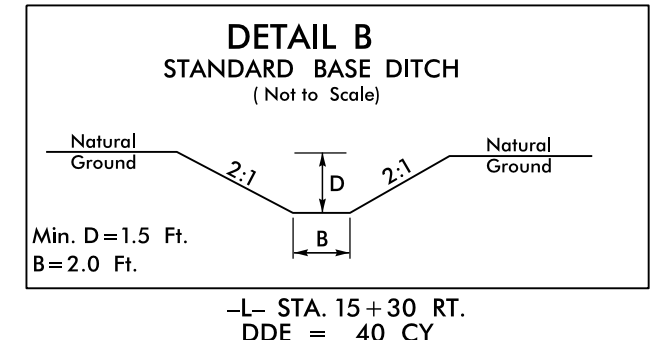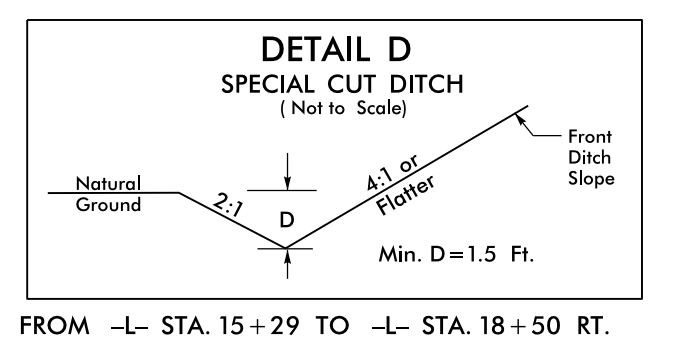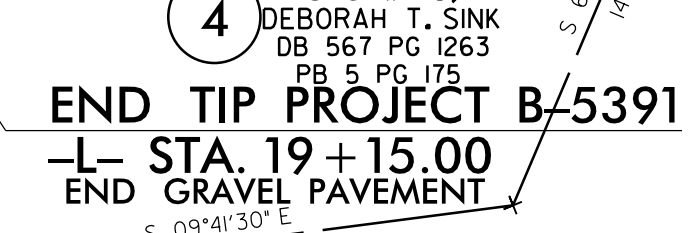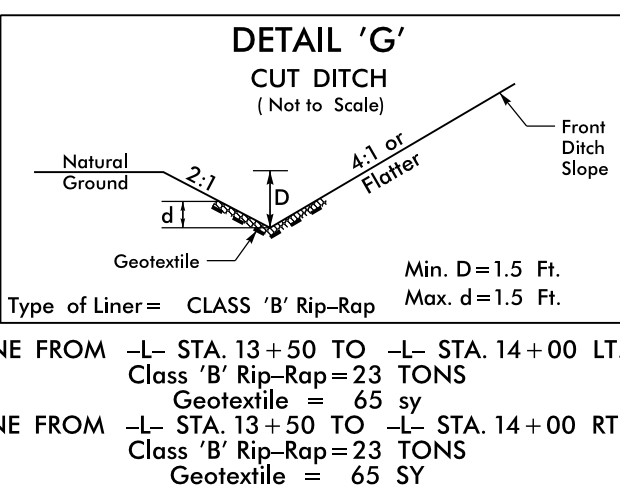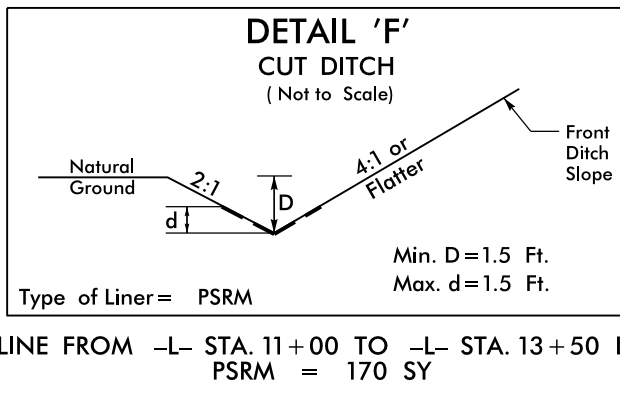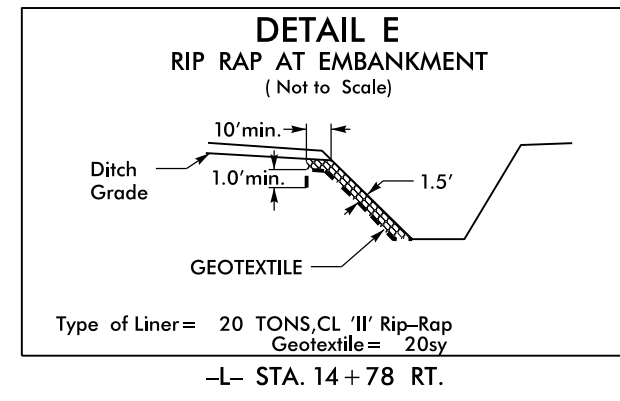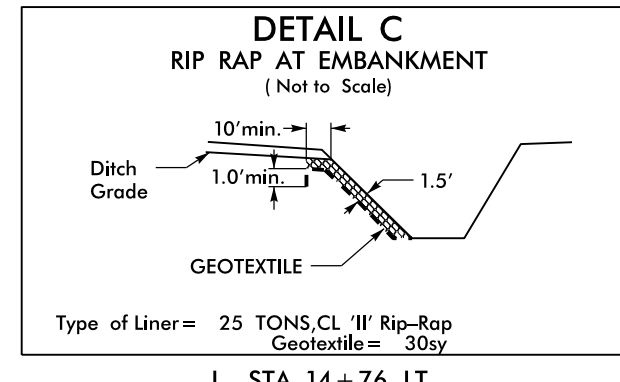

NOTE:  
UTILIZE TEMPORARY SEDIMENT BASIN OR SPECIAL STILLING  
BASIN(S) AS STILLING BASIN WHERE APPLICABLE.

5/14/99  
 J:\AUG-2017\_10:00\RA\civil\power\B5391\EC.PSH.dgn  
 RA\civil\power\B5391\EC.PSH.dgn  
 11-AUG-2017 10:00  
 RA\civil\power\B5391\EC.PSH.dgn

