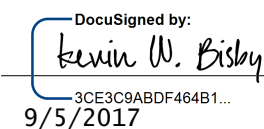


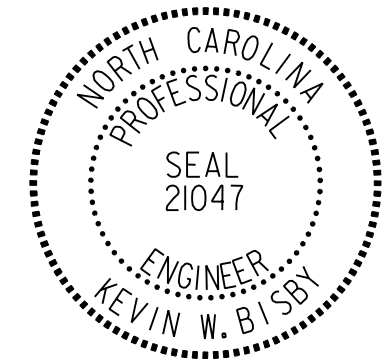
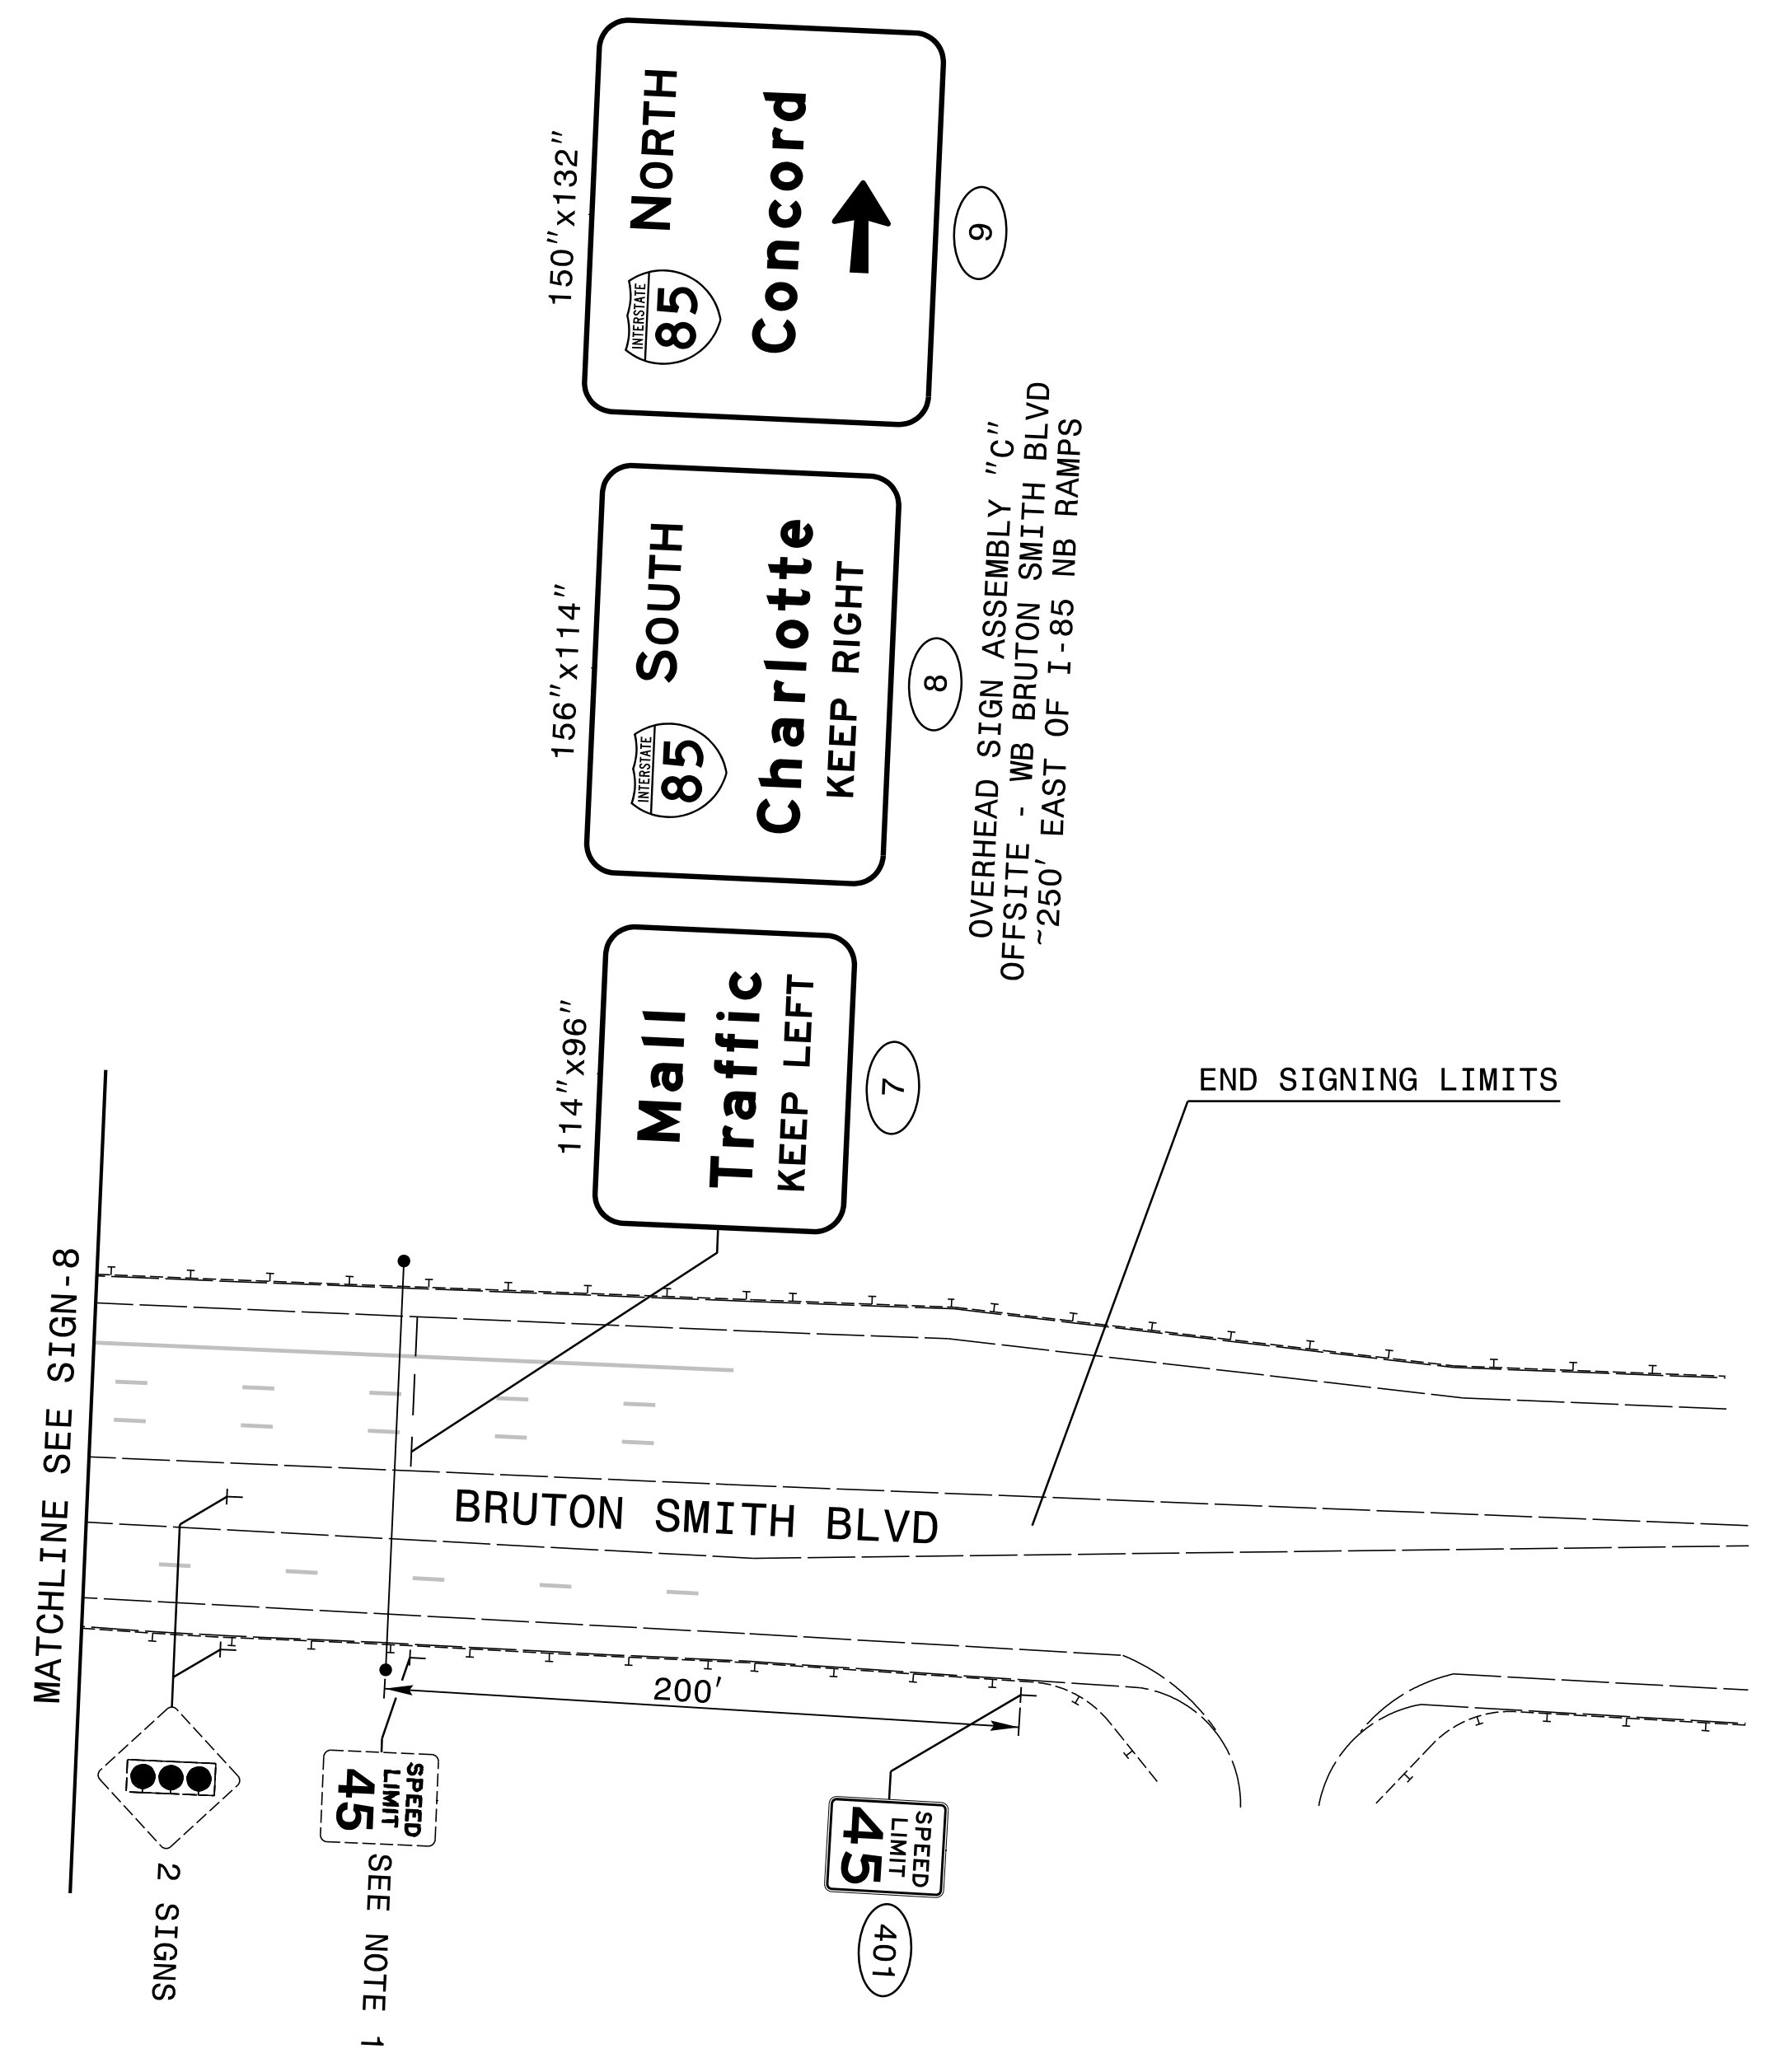
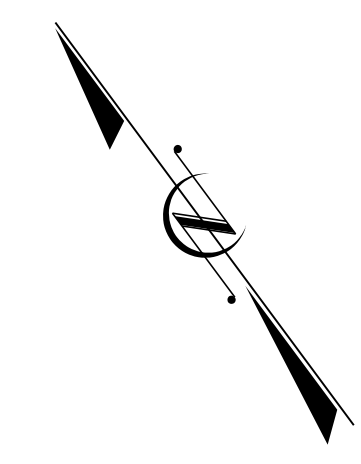
**DOCUMENT NOT CONSIDERED FINAL  
UNLESS ALL SIGNATURES COMPLETED**

PROJECT REFERENCE NO. U-5806	SHEET NO. SIGN-9
---------------------------------	---------------------

APPROVED:   
DocuSigned by:  
Kevin W. Bisby  
3CE368BDF464B1  
9/5/2017

DATE: \_\_\_\_\_

SEAL

9/5/2017 10:56:06 AM U:\5806\SGN\_PSH-06-dgn  
 keus

PLANS PREPARED BY :



RUMMEL, KLEPPER & KAHL, LLP  
 900 RIDGEFIELD DRIVE SUITE 350  
 RALEIGH, NORTH CAROLINA 27609-3960  
 NC LICENSE NO. F-0112 • (919) 878-9560

**EXISTING & PROPOSED SIGNS  
-L- EAST OF I-85 NB RAMPS**