
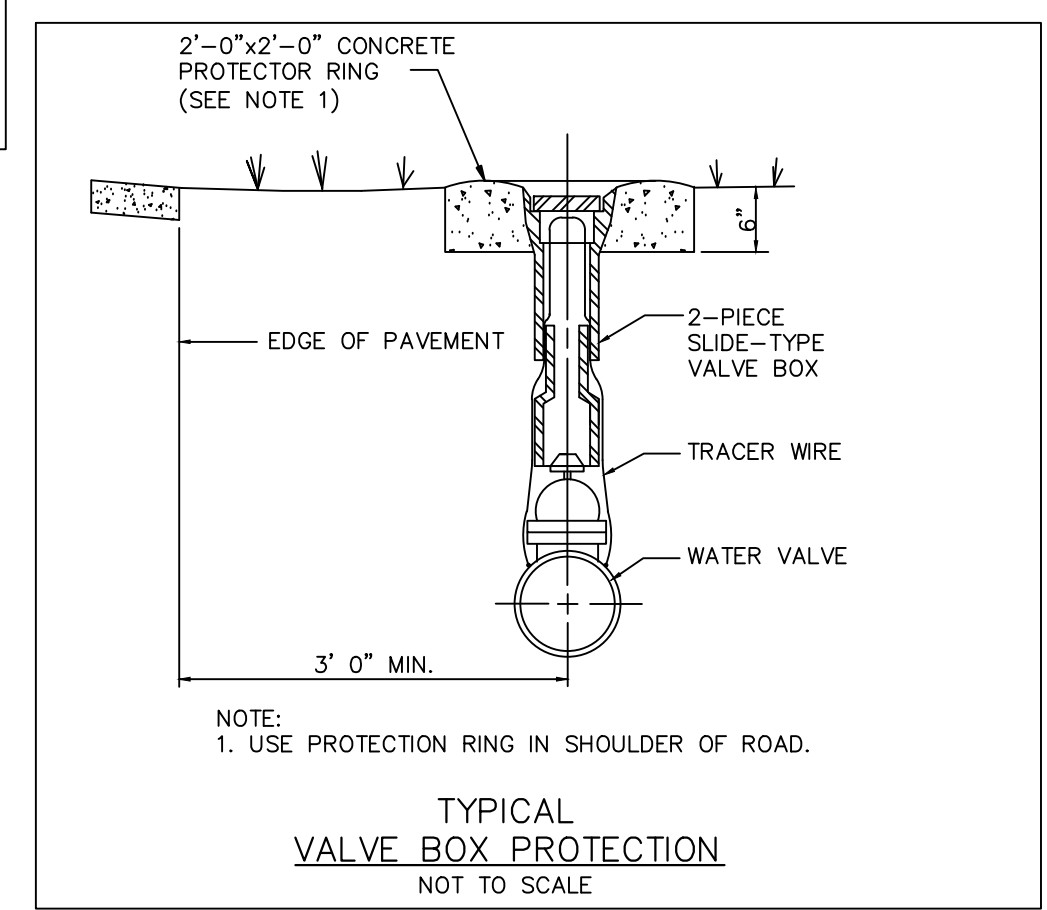
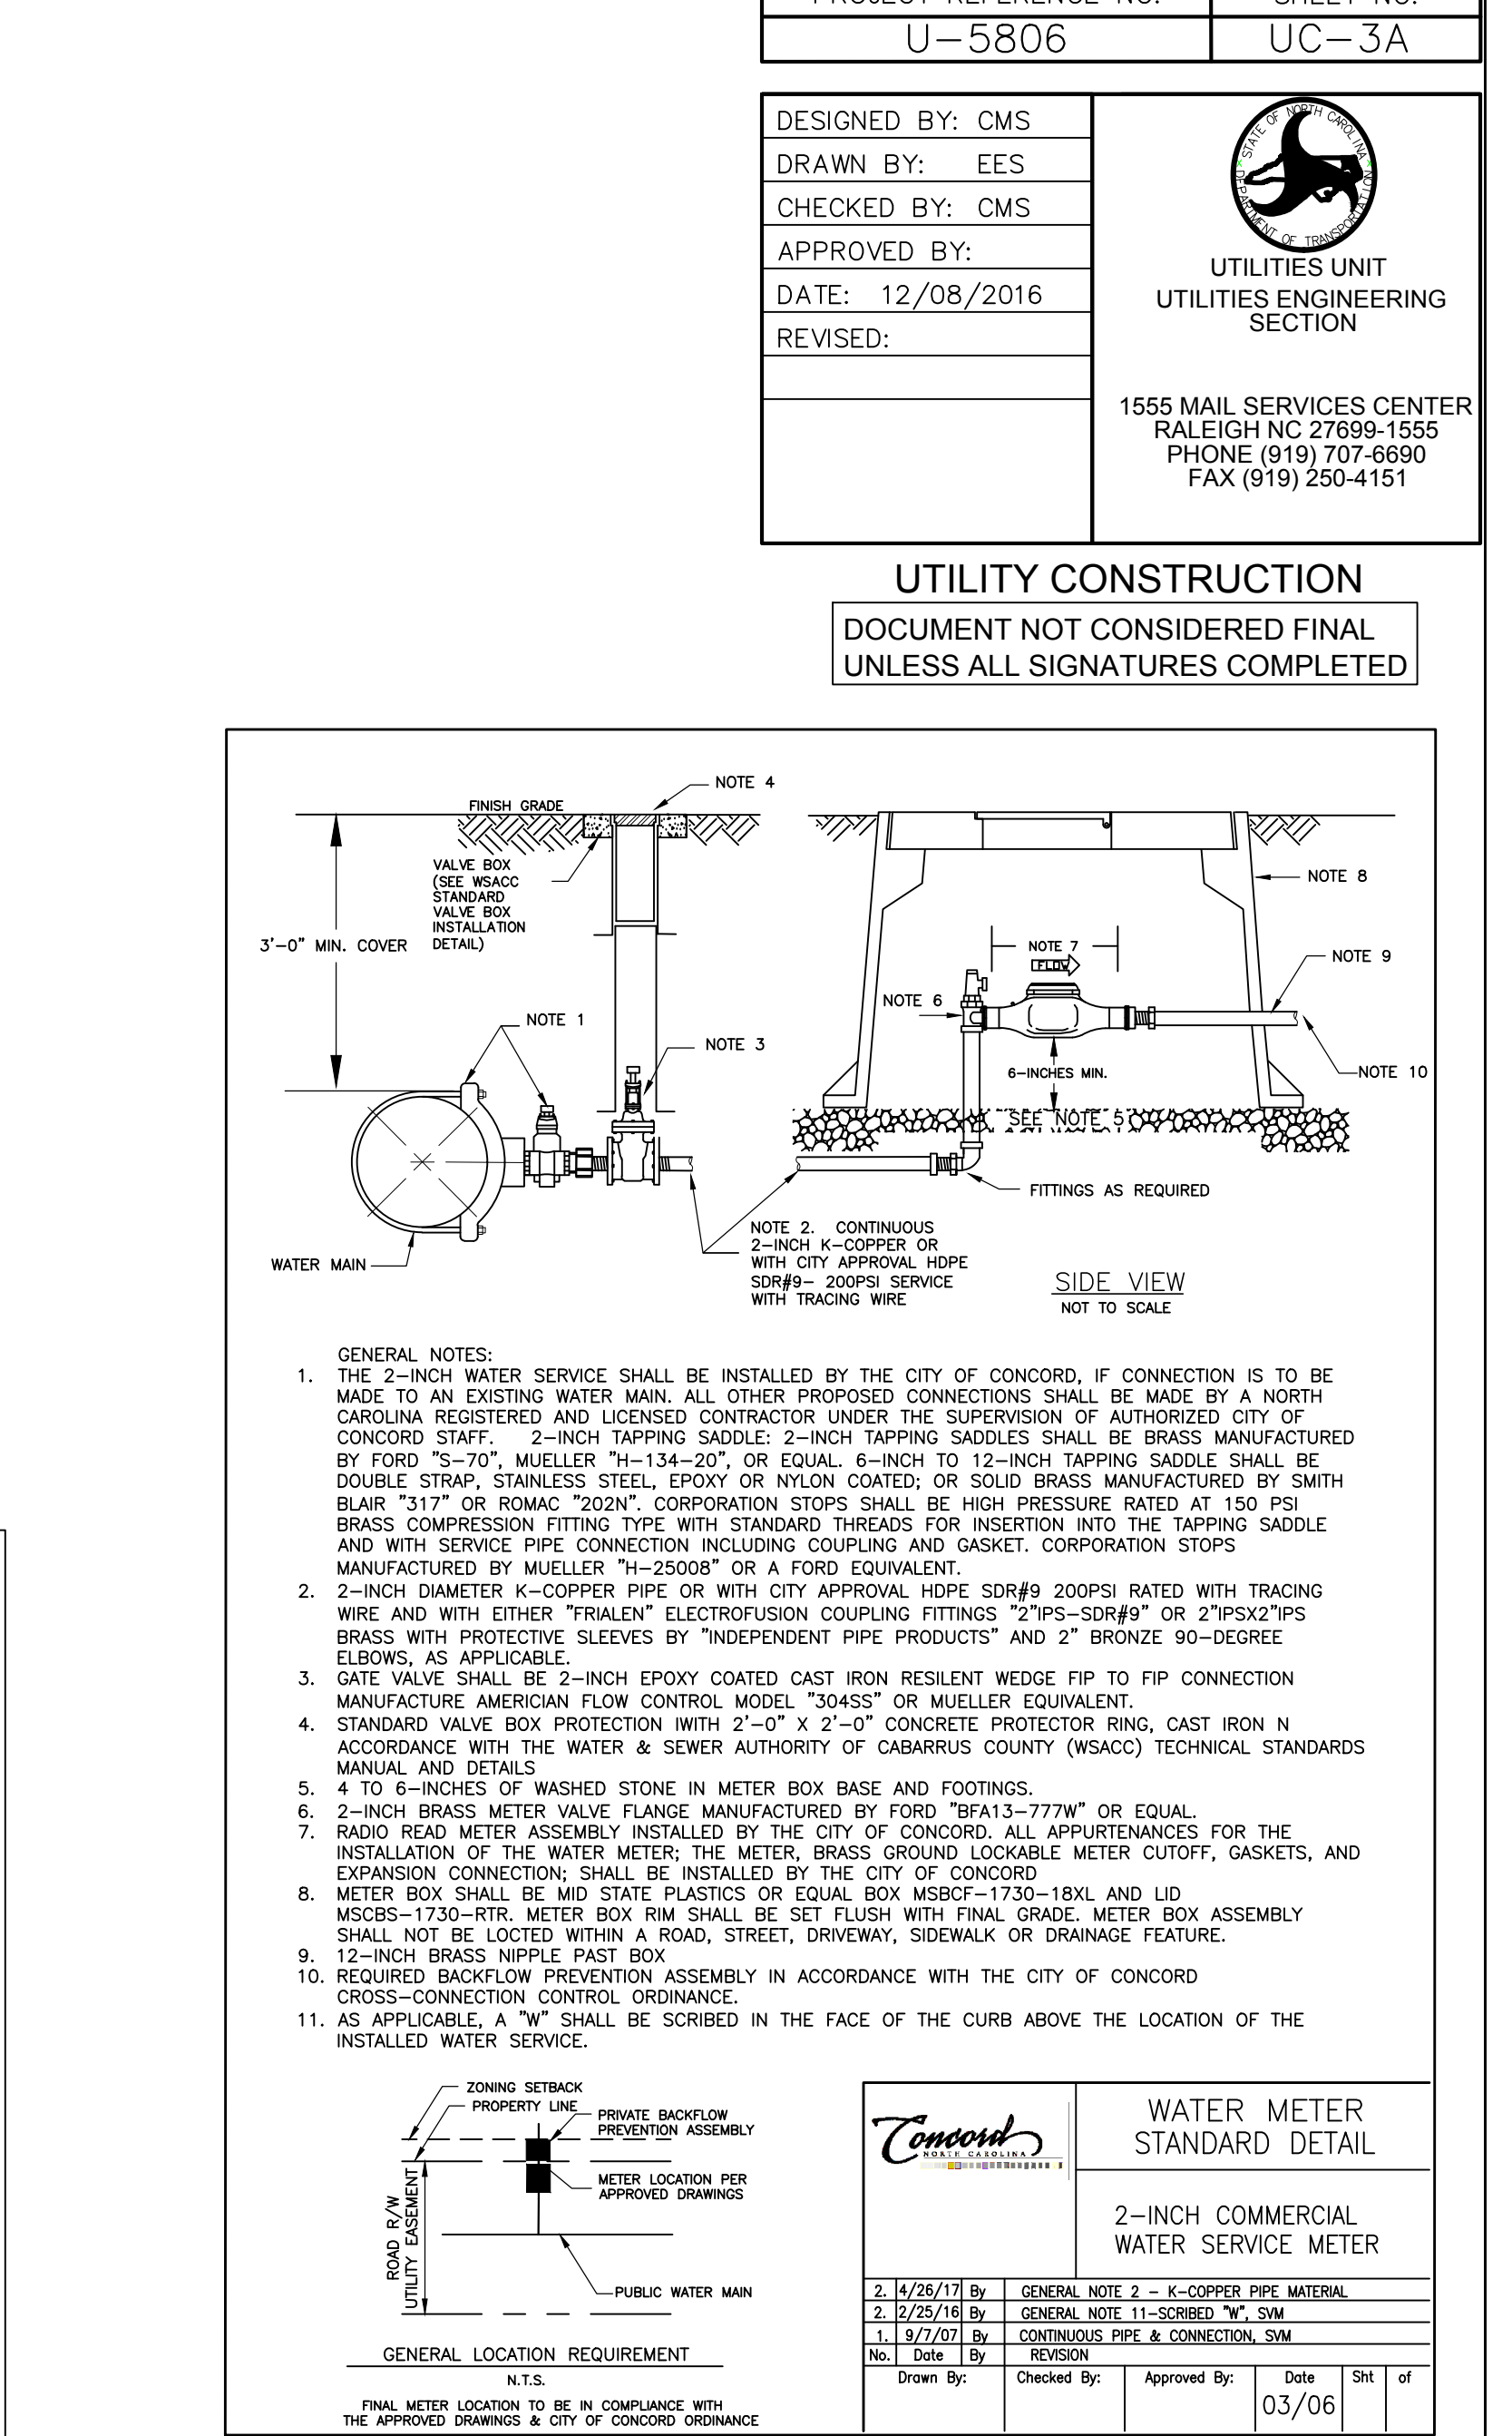
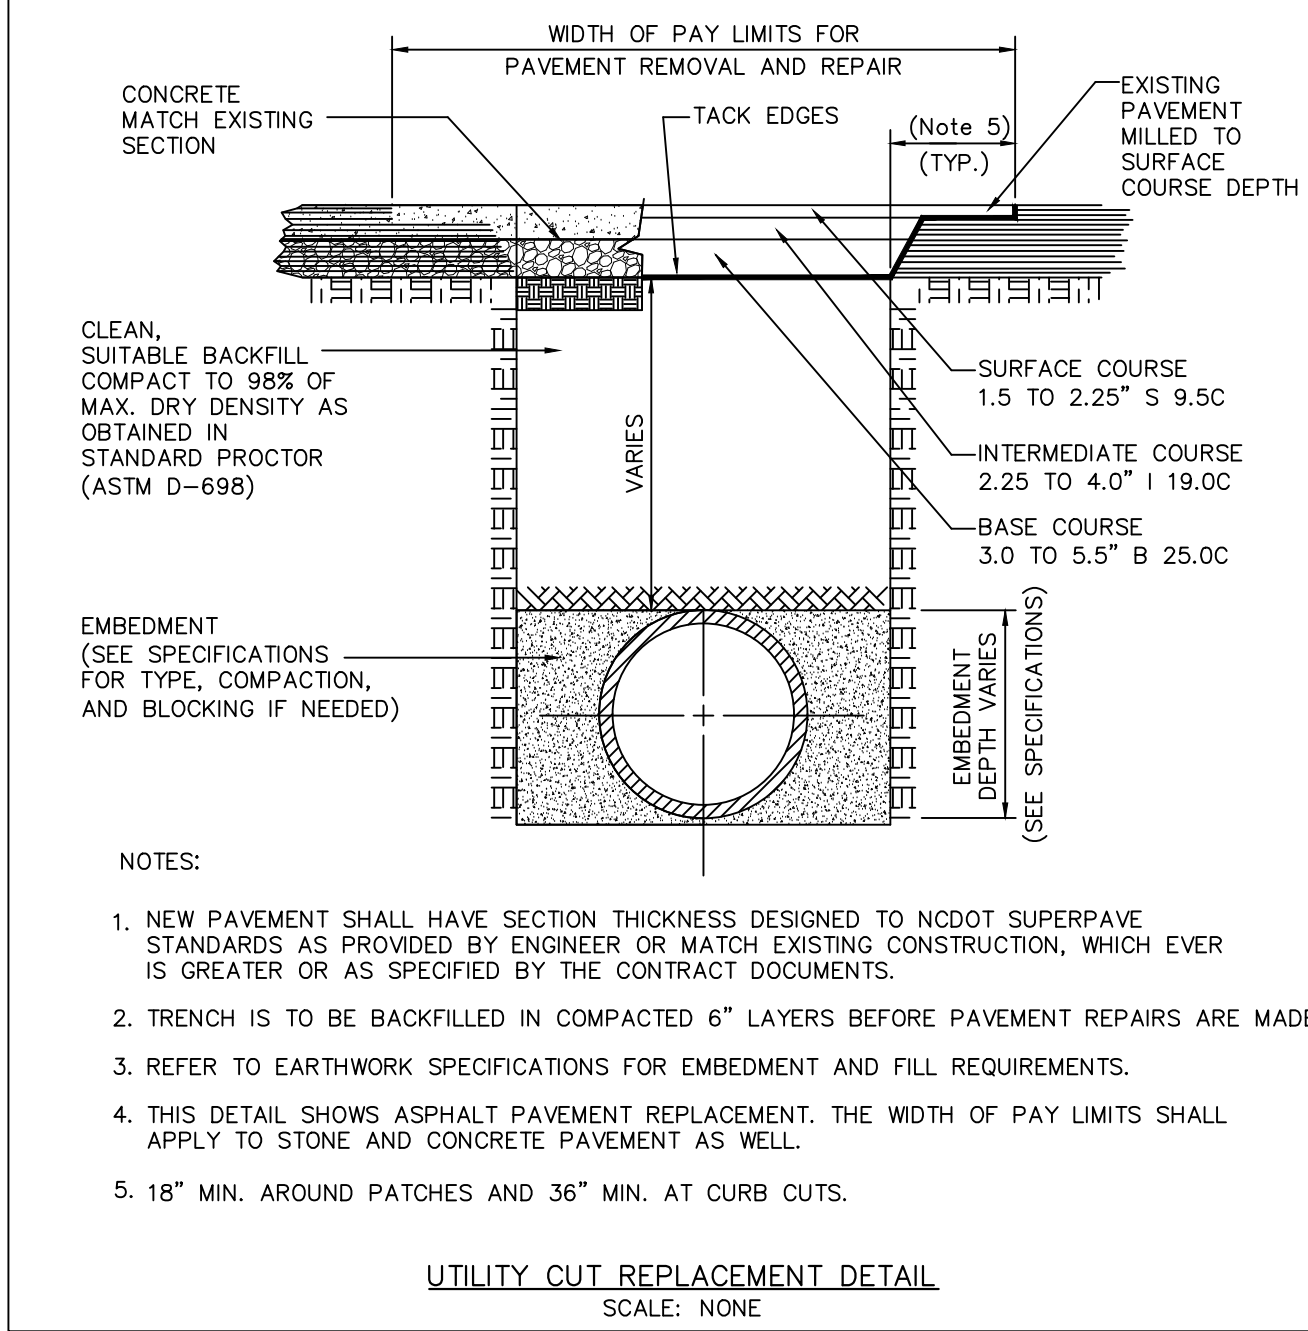
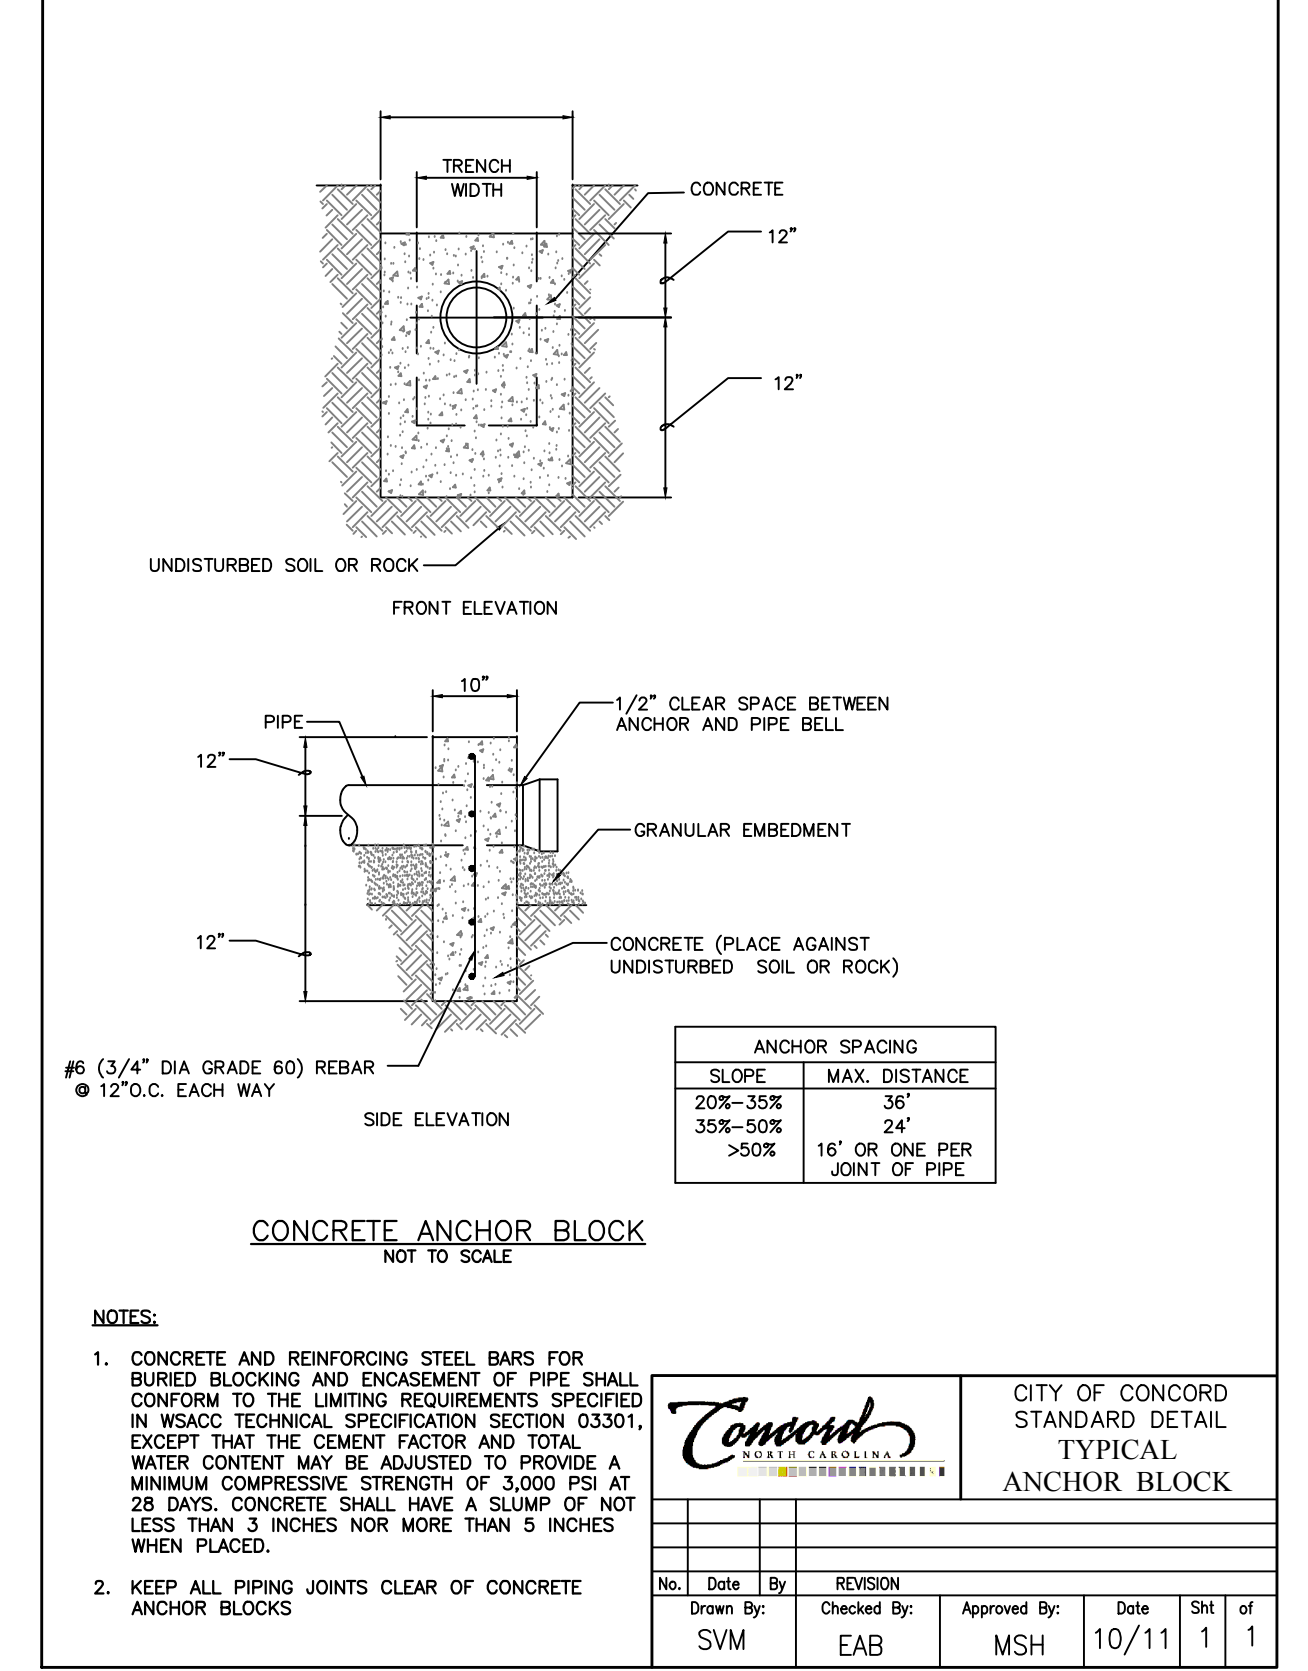
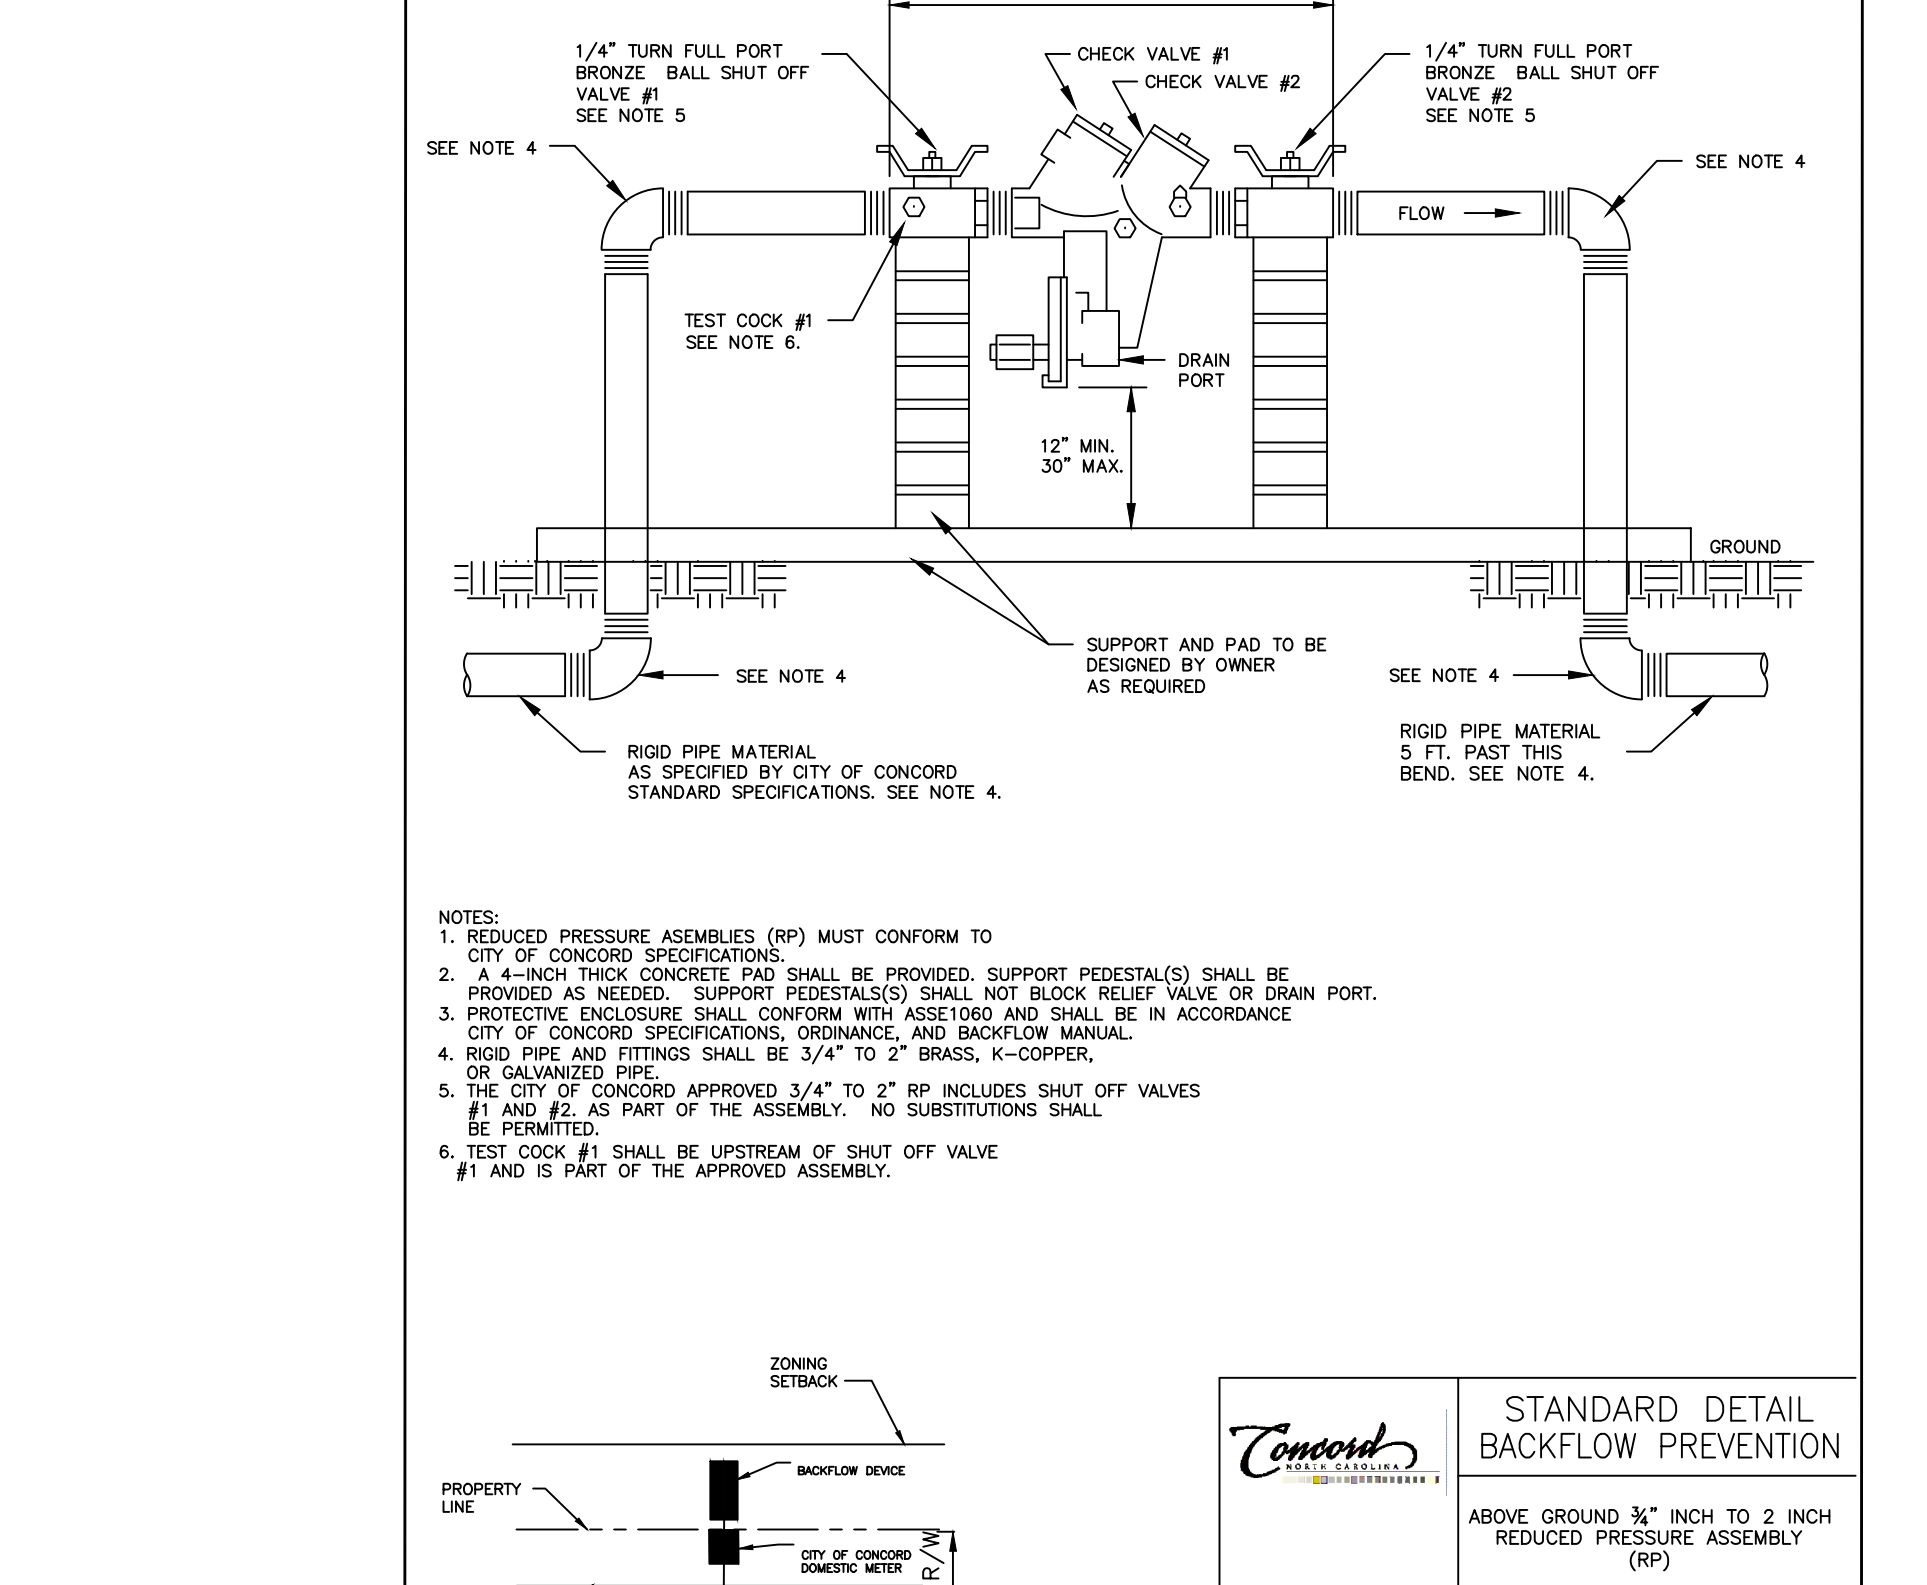
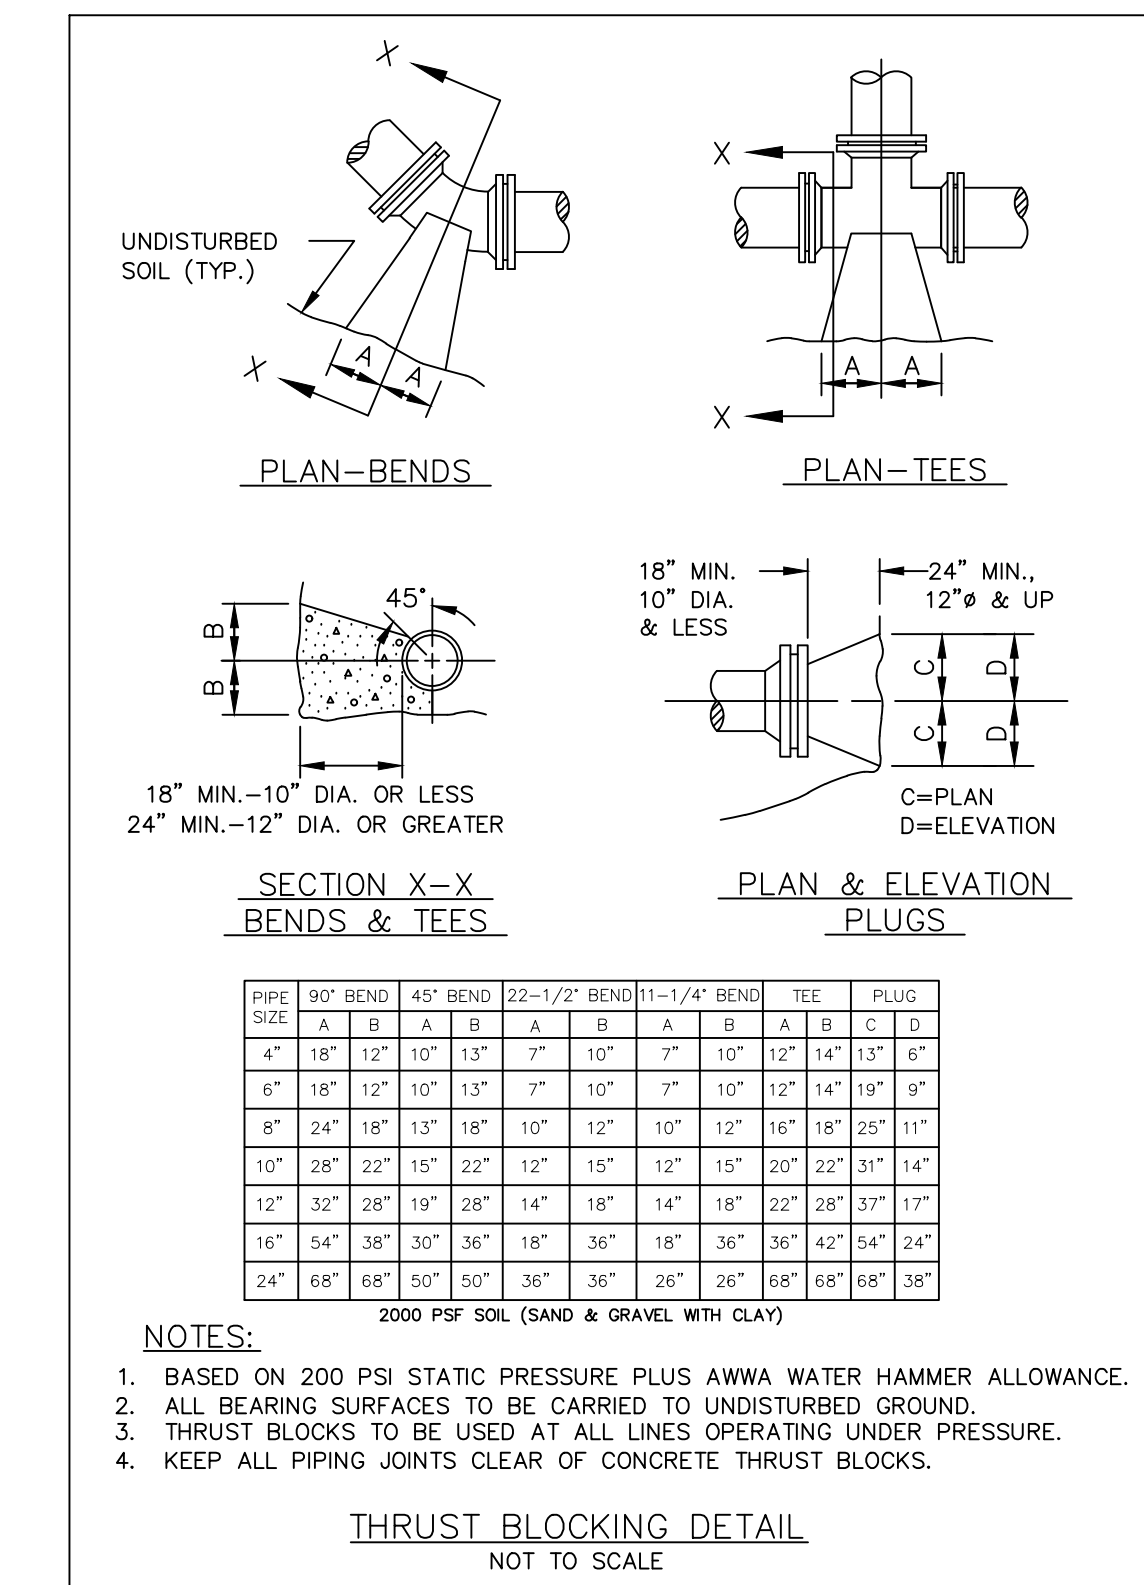
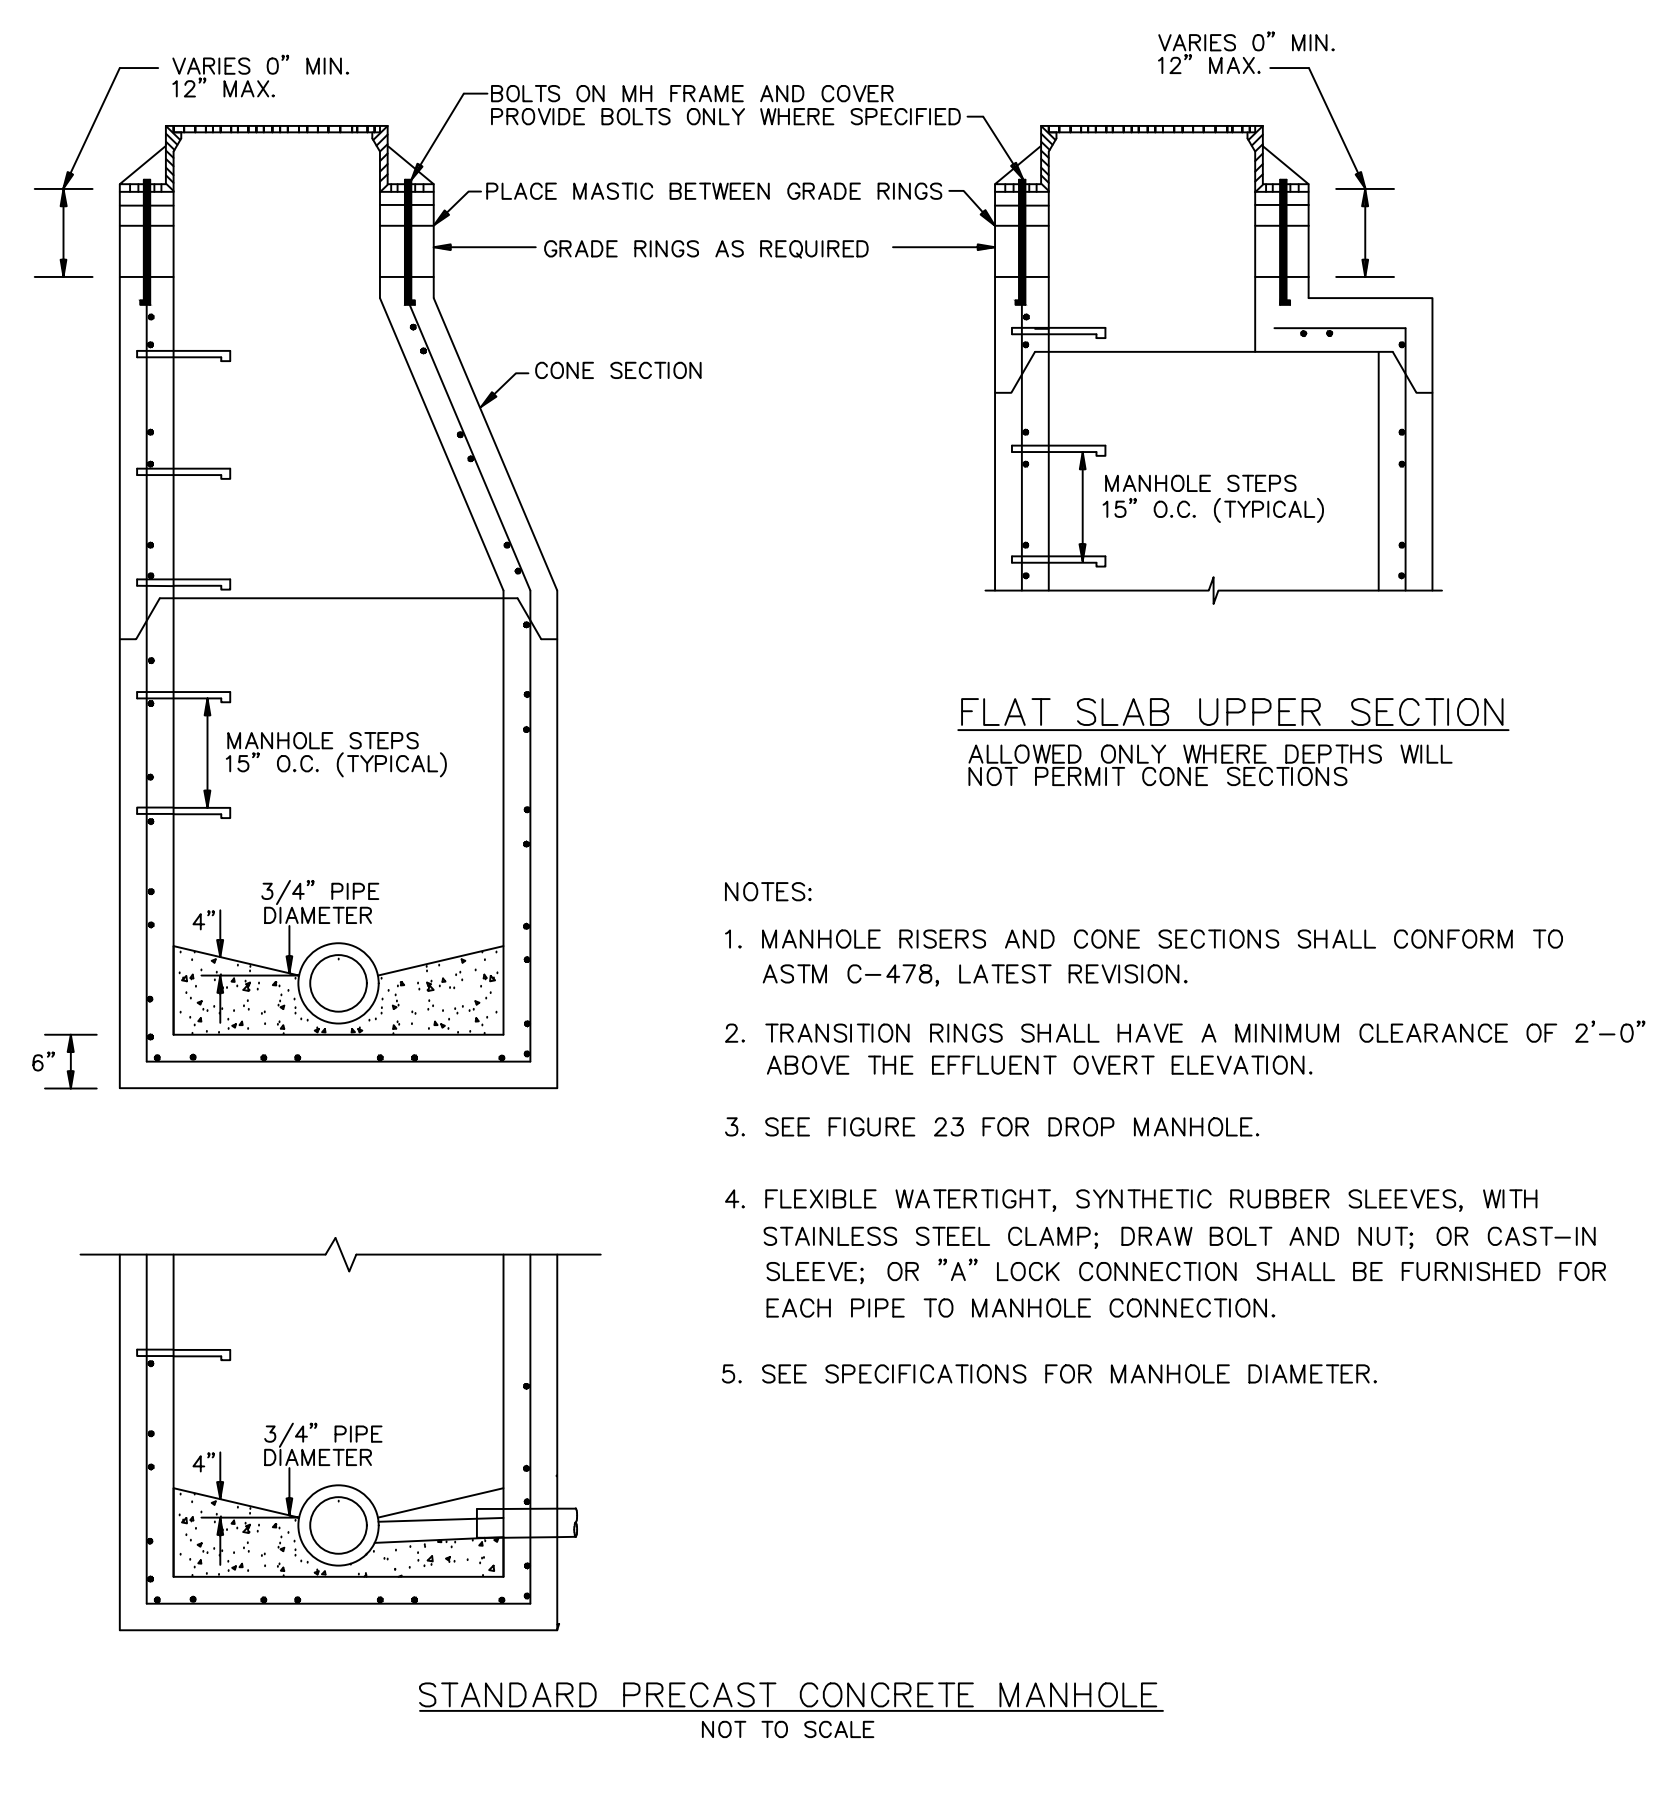
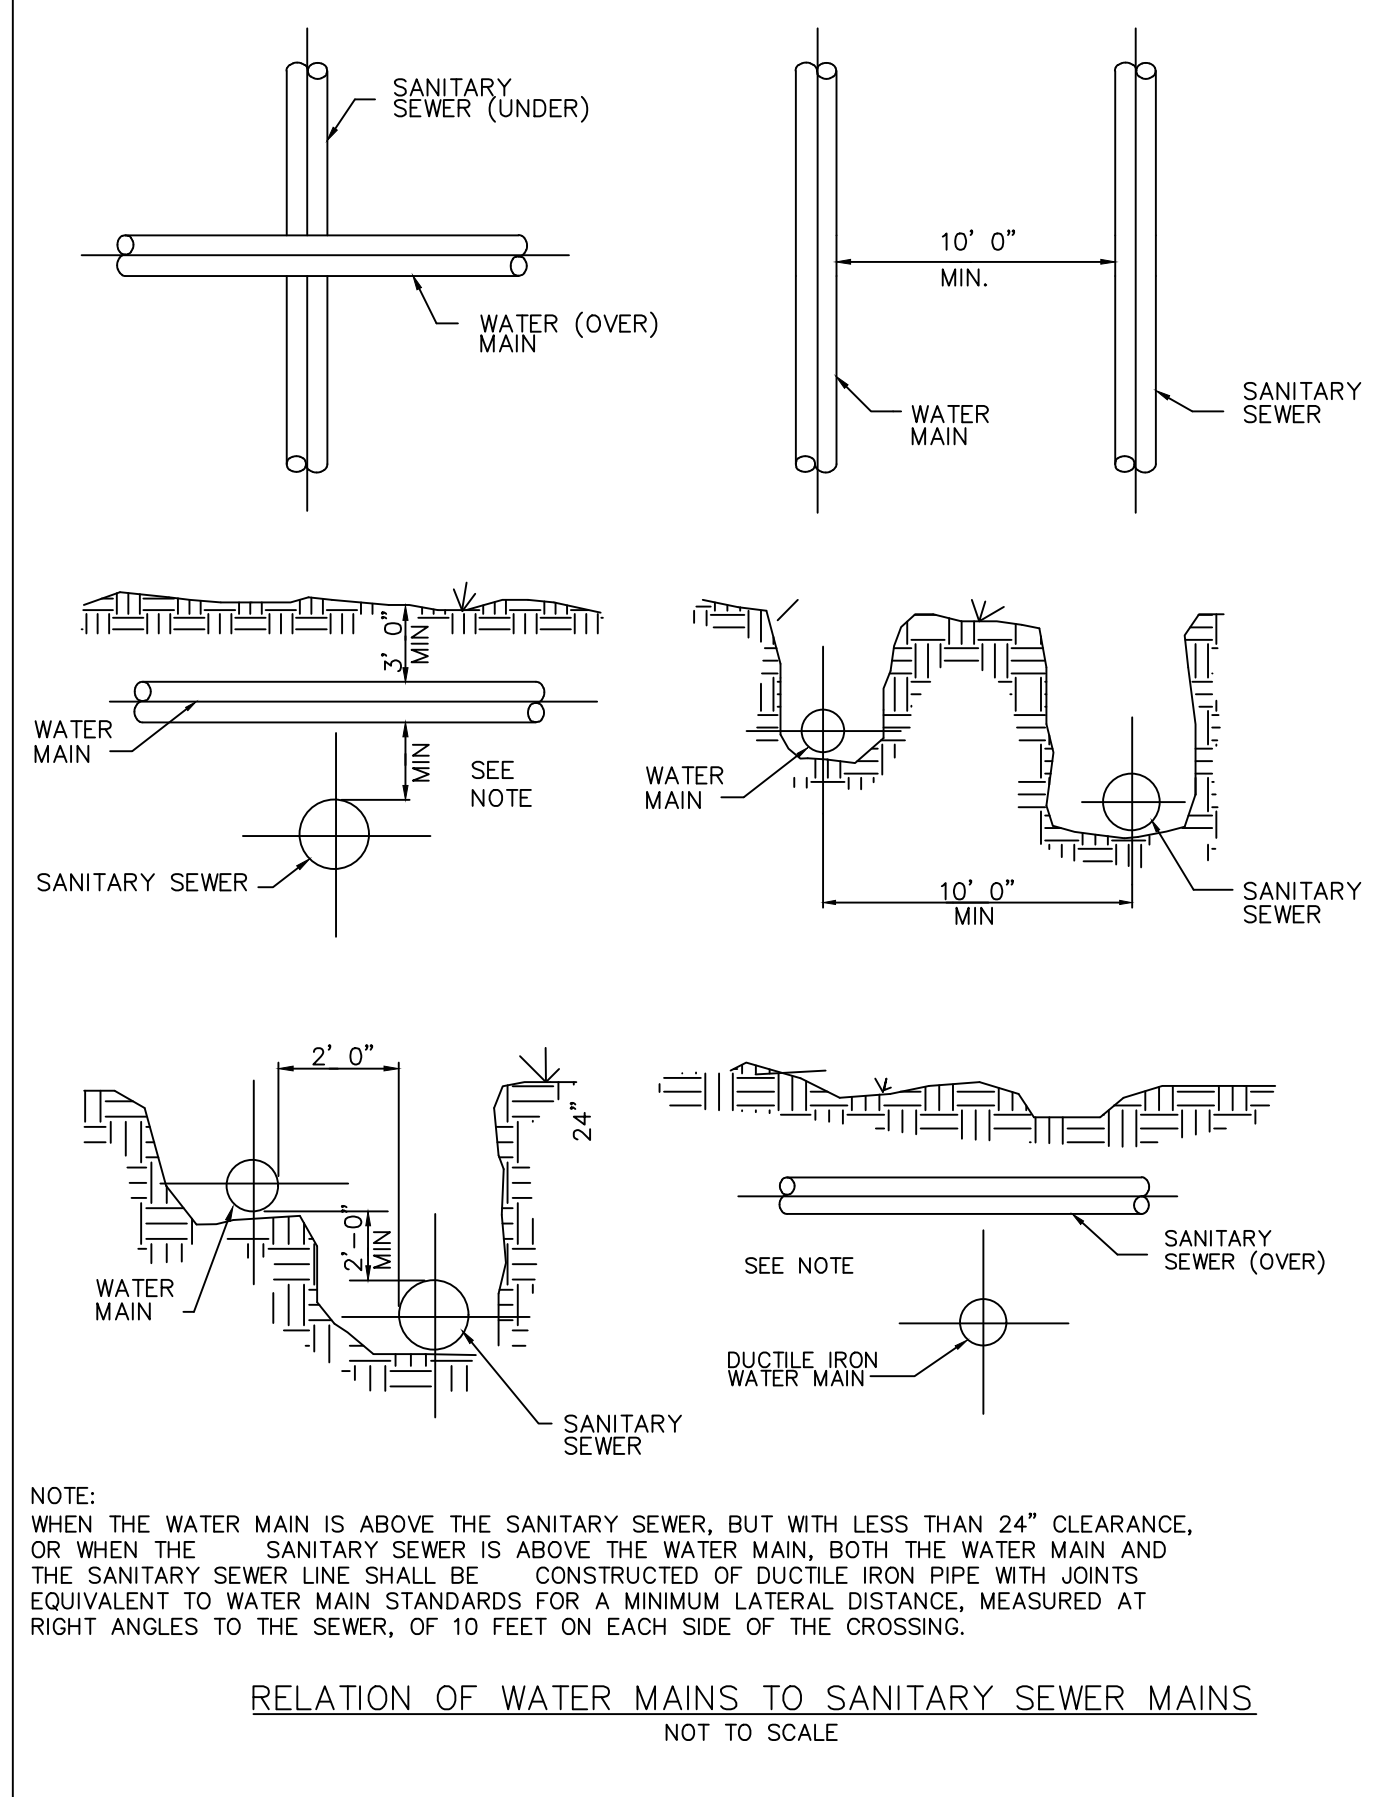




PROJECT REFERENCE NO. <b>U-5806</b>	SHEET NO. <b>UC-3A</b>
DESIGNED BY: CMS DRAWN BY: EES CHECKED BY: CMS APPROVED BY: DATE: 12/08/2016 REVISED:	
 UTILITIES UNIT UTILITIES ENGINEERING SECTION	
1555 MAIL SERVICES CENTER RALEIGH, NC 27699-1555 PHONE (919) 707-6690 FAX (919) 250-4151	

**UTILITY CONSTRUCTION**  
DOCUMENT NOT CONSIDERED FINAL  
UNLESS ALL SIGNATURES COMPLETED



PREPARED BY  
ENGINEERING DEPARTMENT  
CITY OF CONCORD  
CABARRUS COUNTY  
P.O. BOX 308  
CONCORD, N.C. 28026  
(704) 920-5425

  
 SEAL 40766  
 M. Shoop  
 12/24/2017  
 Engineer's Seal

		<b>STANDARD DETAIL</b> BACKFLOW PREVENTION	
ABOVE GROUND 3/4" INCH TO 2 INCH REDUCED PRESSURE ASSEMBLY (RP)			
3	9-13-07	SM	DOMESTIC DETAIL, PIPE EDITS
2	8-30-08	SM	LOCATION DETAIL
1	10-8-98	MP	PAD
No.	Date	By	REVISION
Drawn By:	Checked By:	Approved By:	Date
MP/SVM			11/94
			1 of 15