

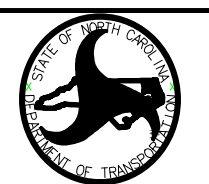


PROJECT REFERENCE NO. U-5806	SHEET NO. UC-4
DESIGNED BY: CMS DRAWN BY: EES CHECKED BY: CMS APPROVED BY: DATE: 12/08/2016 REVISED:	 UTILITIES UNIT UTILITIES ENGINEERING SECTION 1555 MAIL SERVICES CENTER RALEIGH NC 27699-1555 PHONE: (919) 707-6690 FAX (919) 250-4151
UTILITY CONSTRUCTION DOCUMENT NOT CONSIDERED FINAL UNLESS ALL SIGNATURES COMPLETED	

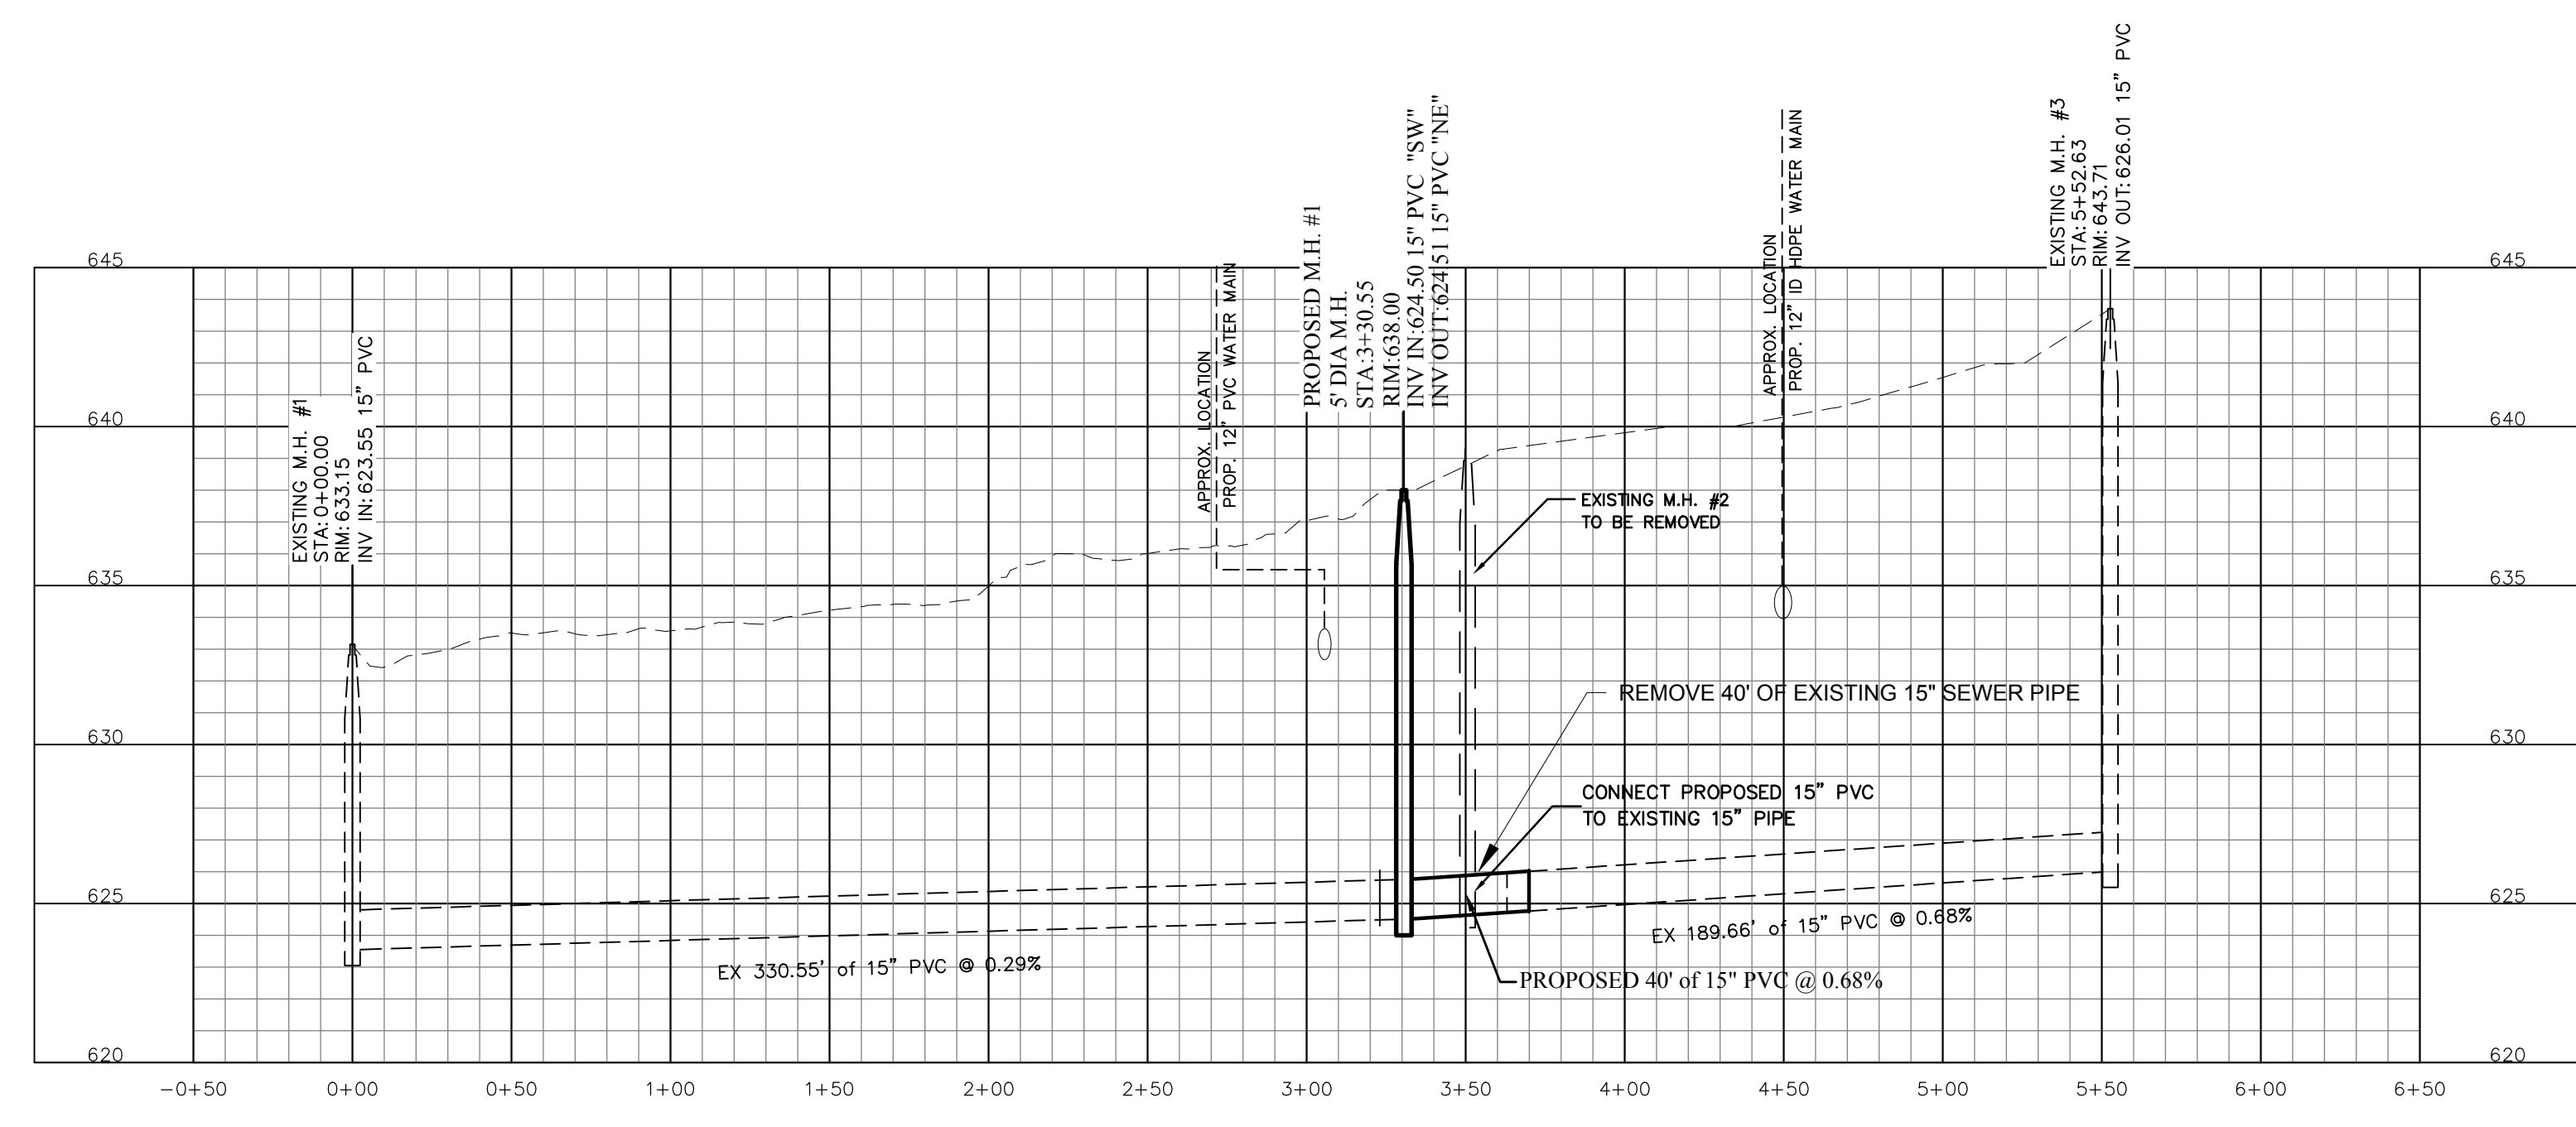


PROFILE
 SCALE: HORIZ: 1" = 50'
 VERT: 1" = 5'

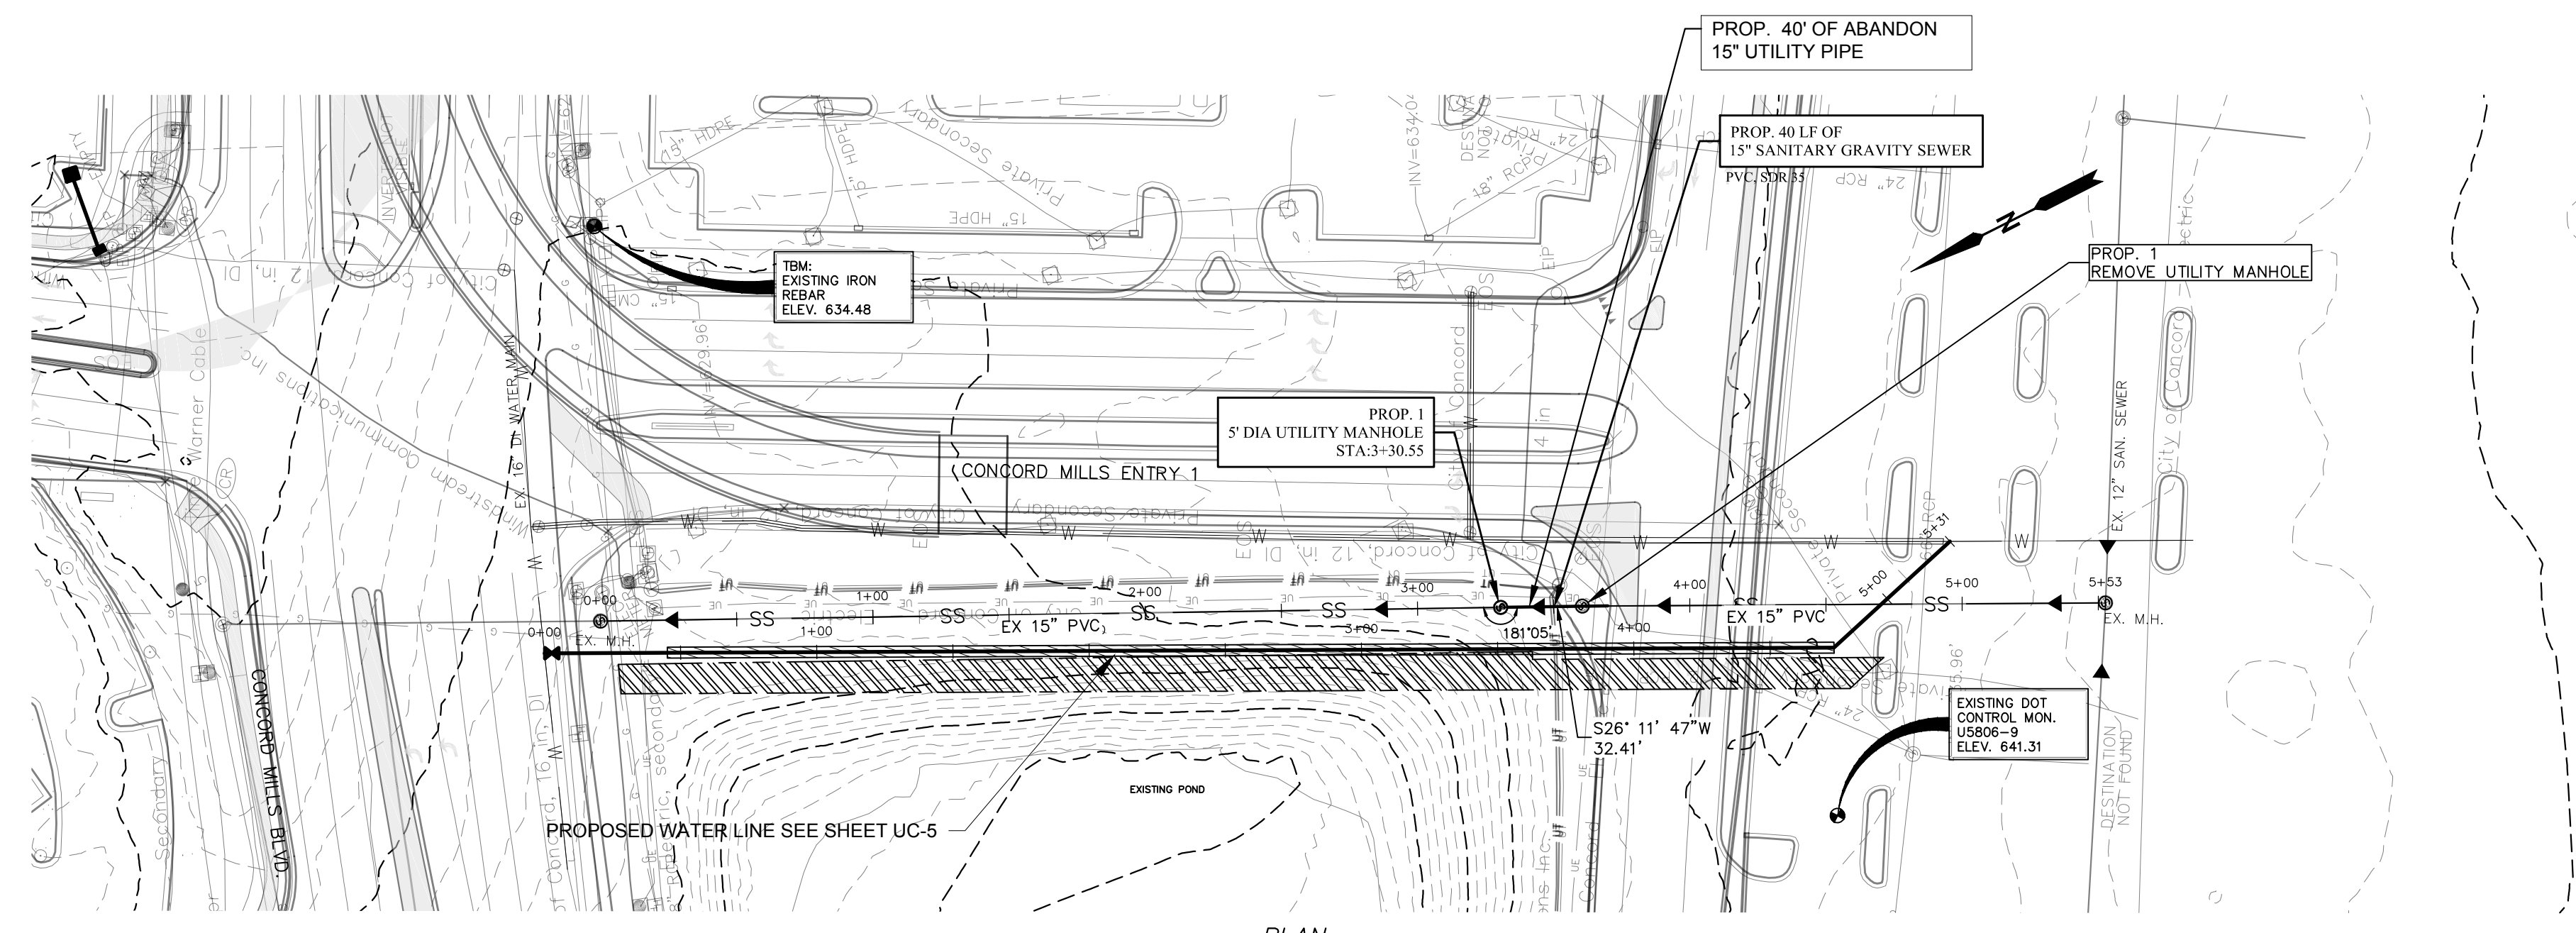

PLAN
 SCALE: 1" = 50'

Concord
 NORTH CAROLINA
 High Performance Living

PREPARED BY
 ENGINEERING DEPARTMENT
 CITY OF CONCORD
 CABARRUS COUNTY
 P.O. BOX 308
 CONCORD N.C. 28026
 (704) 920-5425

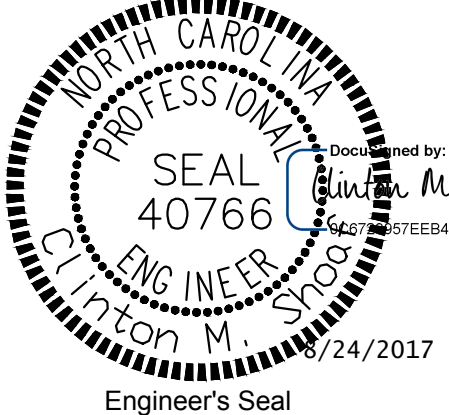
 SEAL 40766
 ENGINEER
 Clinton M. Steeb
 12/24/2017
 Engineer's Seal

G:\Engineering\Projects\2016\16-006 Concord Mills Blvd\Drawings\16-006-UC-4.dwg (REVISED) 2017 Aug 14, 2017 - B. Deam