



**NOTES:**

FOR SPACING OF "B" BARS, SEE "MOMENT SLAB DETAILS" SHEET 3 OF 3.

FOR SECTION A-A, SEE "MOMENT SLAB DETAILS" SHEET 3 OF 3.

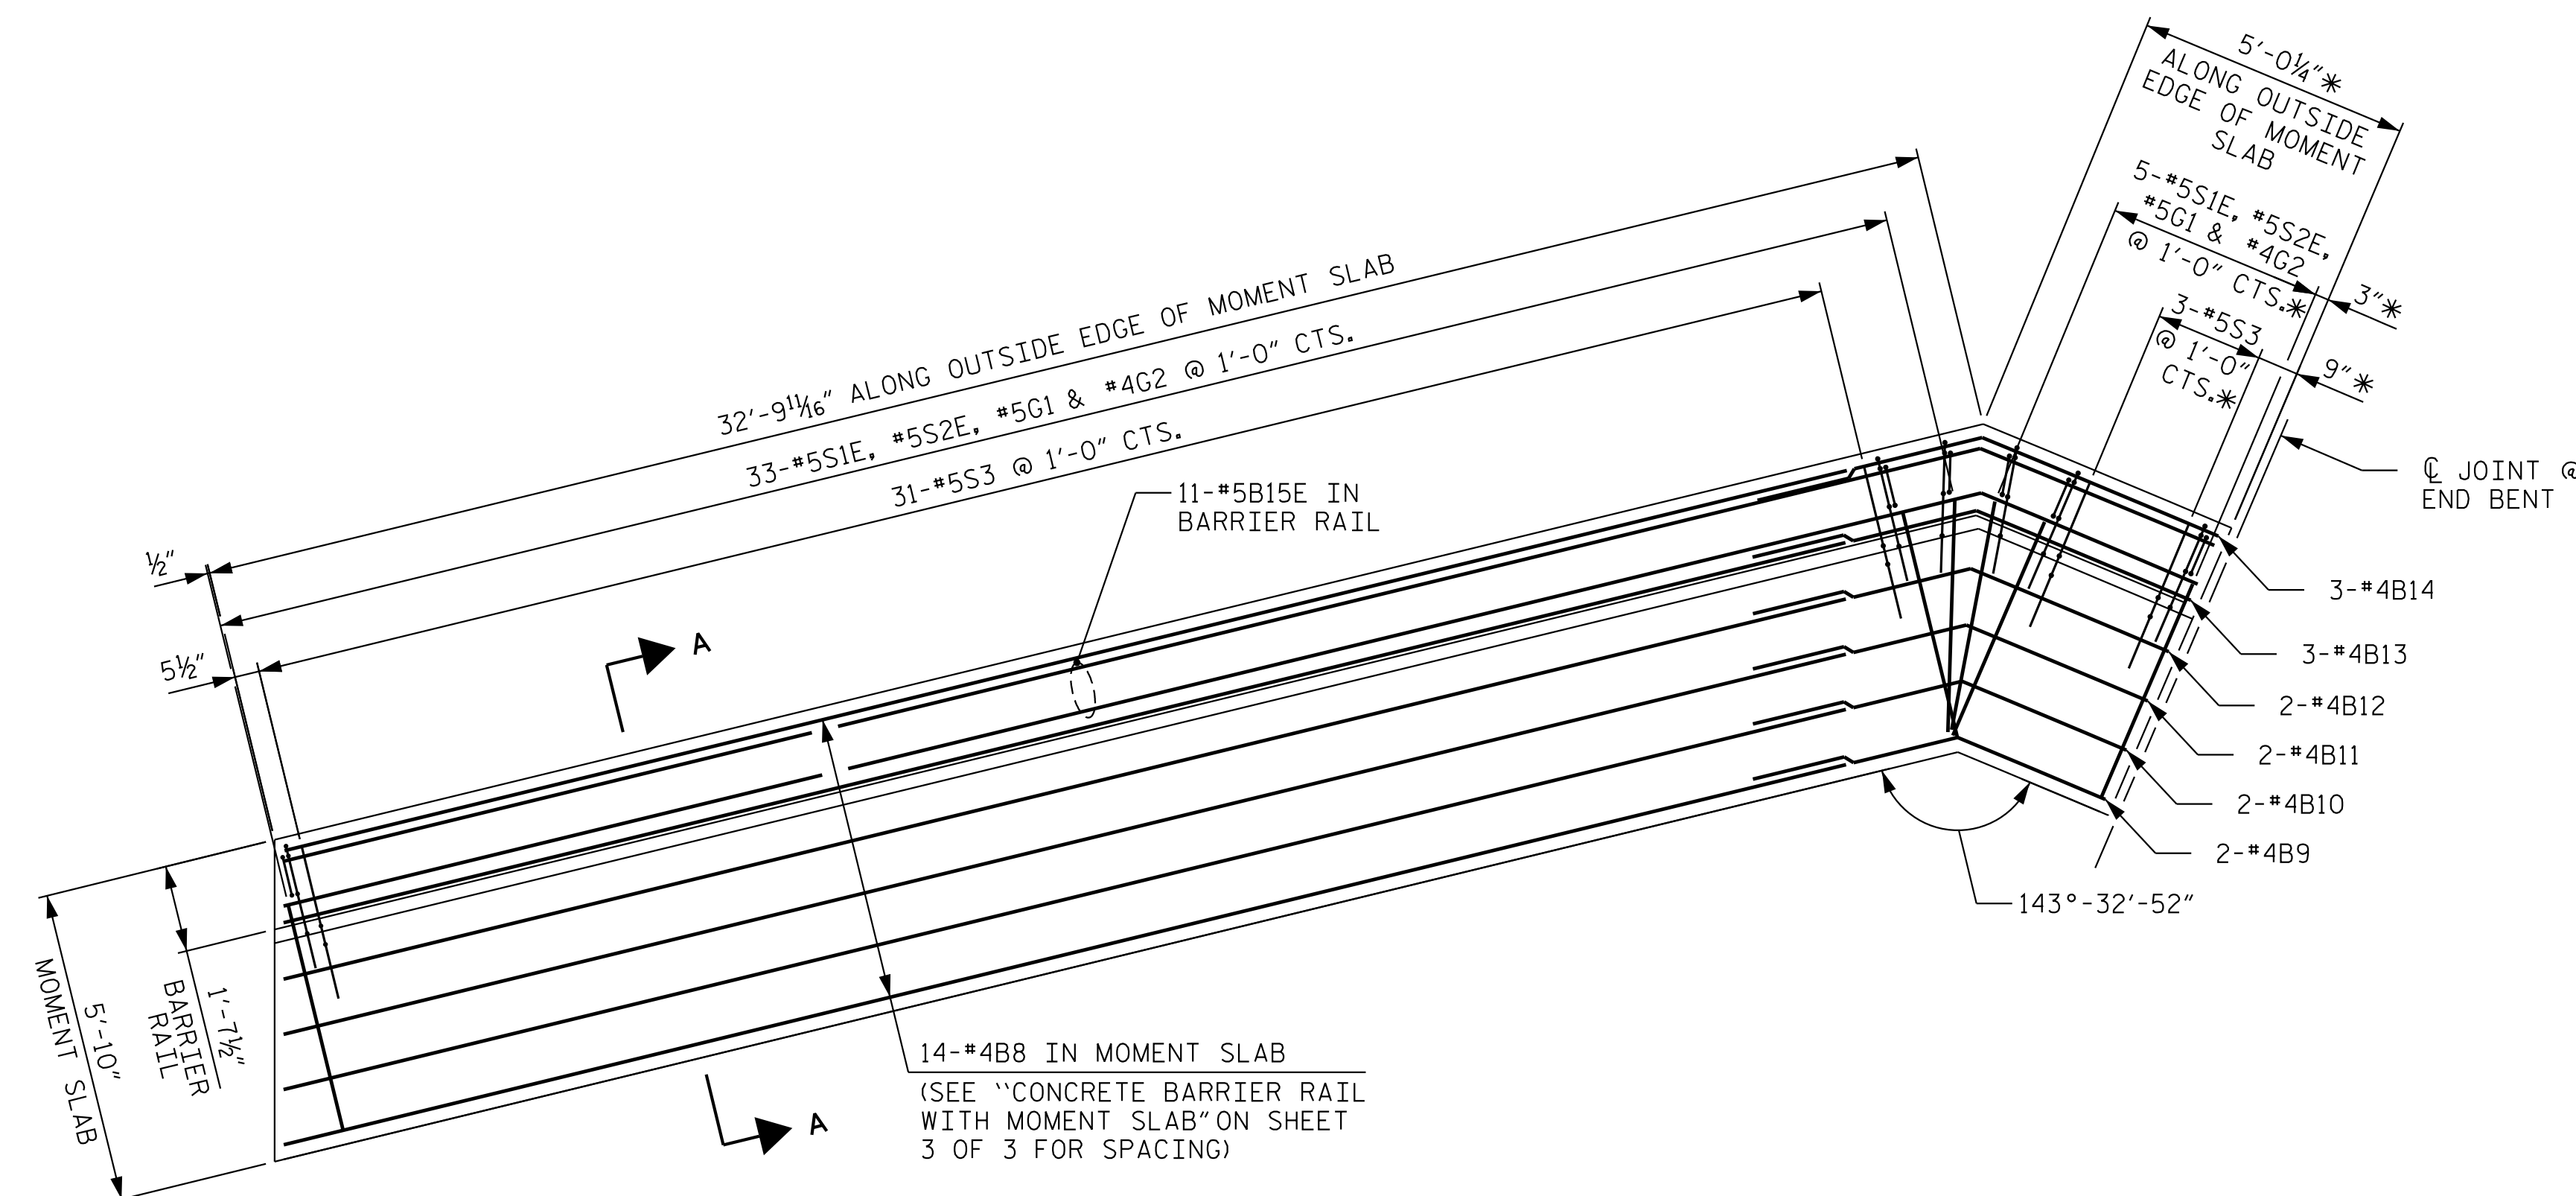



**LEFT SIDE OF STRUCTURE**  
\* MEASURED ALONG ARC

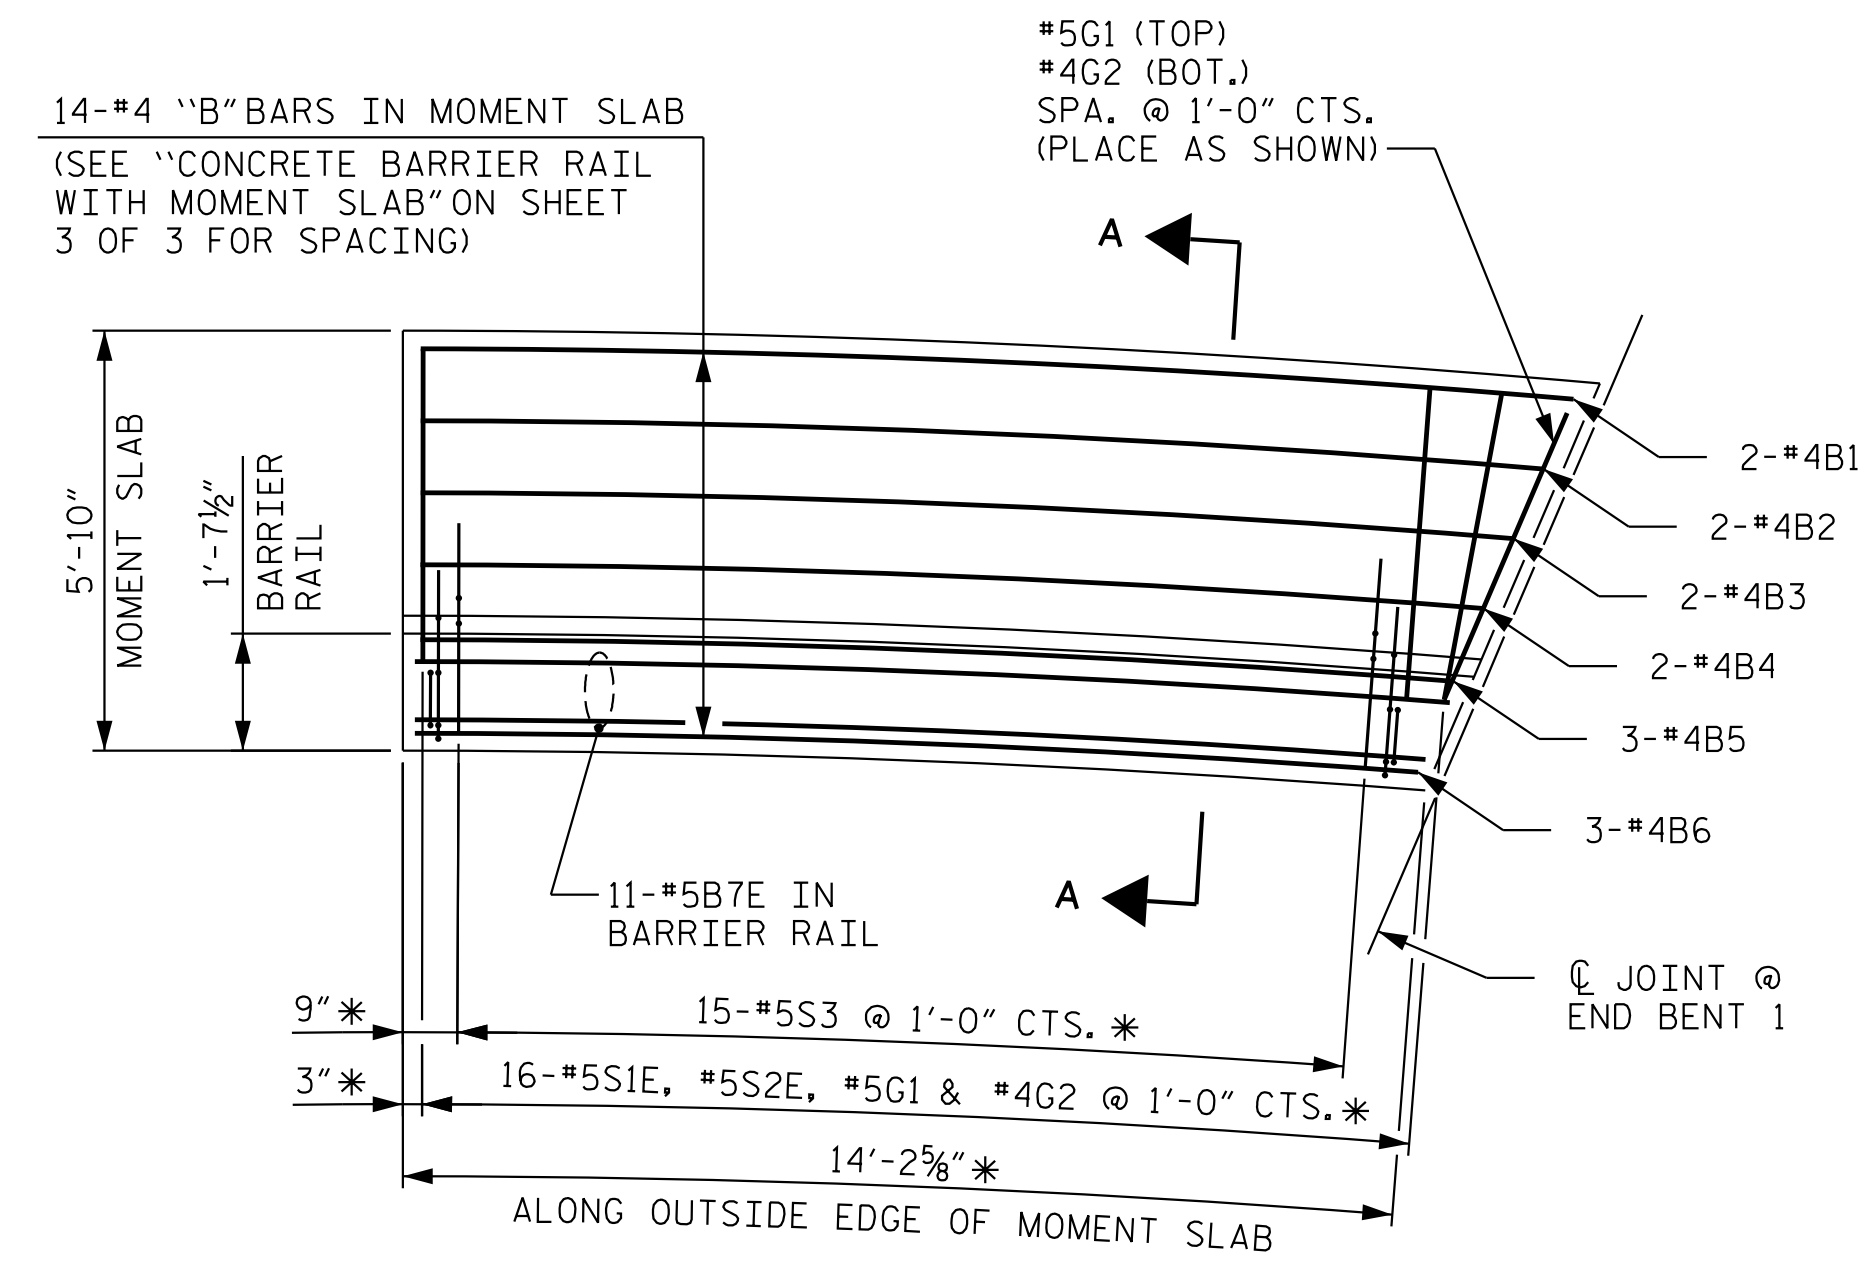

**RIGHT SIDE OF STRUCTURE**  
\* MEASURED ALONG ARC

**PLAN OF MOMENT SLAB @ END BENT 1**

PROJECT NO. U-5806  
CABARRUS COUNTY  
STATION: 15+75.56 -Y1-  
27+06.95 -L-  
SHEET 1 OF 3

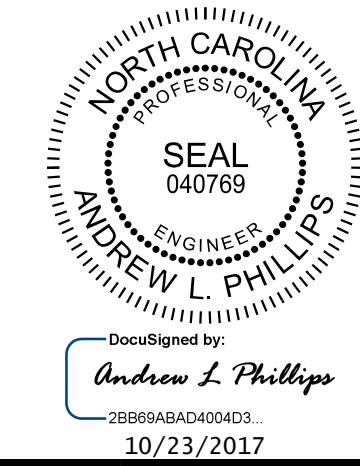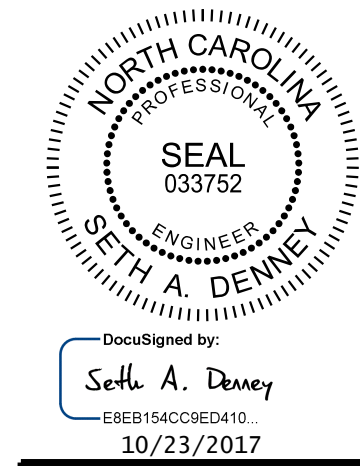

STATE OF NORTH CAROLINA  
DEPARTMENT OF TRANSPORTATION  
RALEIGH

**MOMENT SLAB DETAILS**

**Kimley»Horn**  
421 Fayetteville Street, Suite 600  
Raleigh, NC 27601-1772  
Phone (919) 677-2000  
NC LICENSE # F-0102

REVISIONS						SHEET NO.
NO.	BY:	DATE:	NO.	BY:	DATE:	S-48
1			3			TOTAL SHEETS
2			4			50

**DOCUMENT NOT CONSIDERED FINAL  
UNLESS ALL SIGNATURES COMPLETED**

10/23/2017 K:\B01\_Structures\Bridges\NC\01036388 - U-5806 - Final Design\Cad\Drawn\048\_U-5806\_MS001.dgn

DRAWN BY: D. D. LOWERY DATE: 10/17  
CHECKED BY: A. L. PHILLIPS DATE: 10/17  
DESIGN ENGINEER OF RECORD: S. A. DENNEY DATE: 10/17