




STATE	STATE PROJECT REFERENCE NO.	SHEET NO.	TOTAL SHEETS
N.C.	BRIDGES 008, 129, & 130	1	
STATE PROJ. NO.	F.A. PROJ. NO.	DESCRIPTION	
41665.7A		PE & CONST	

STATE OF NORTH CAROLINA
DIVISION OF HIGHWAYS


CUMBERLAND COUNTY

LOCATION: BRIDGE NOS. 129 & 130 ON I-95 BUSINESS LOOP
OVER US 301 AND BRIDGE NO. 008 ON US 301
OVER I-95 BUSINESS LOOP SBL
TYPE OF WORK: GRADING, PAVING, DRAINAGE, STRUCTURE,
SIGNING & TRAFFIC CONTROL

STRUCTURES

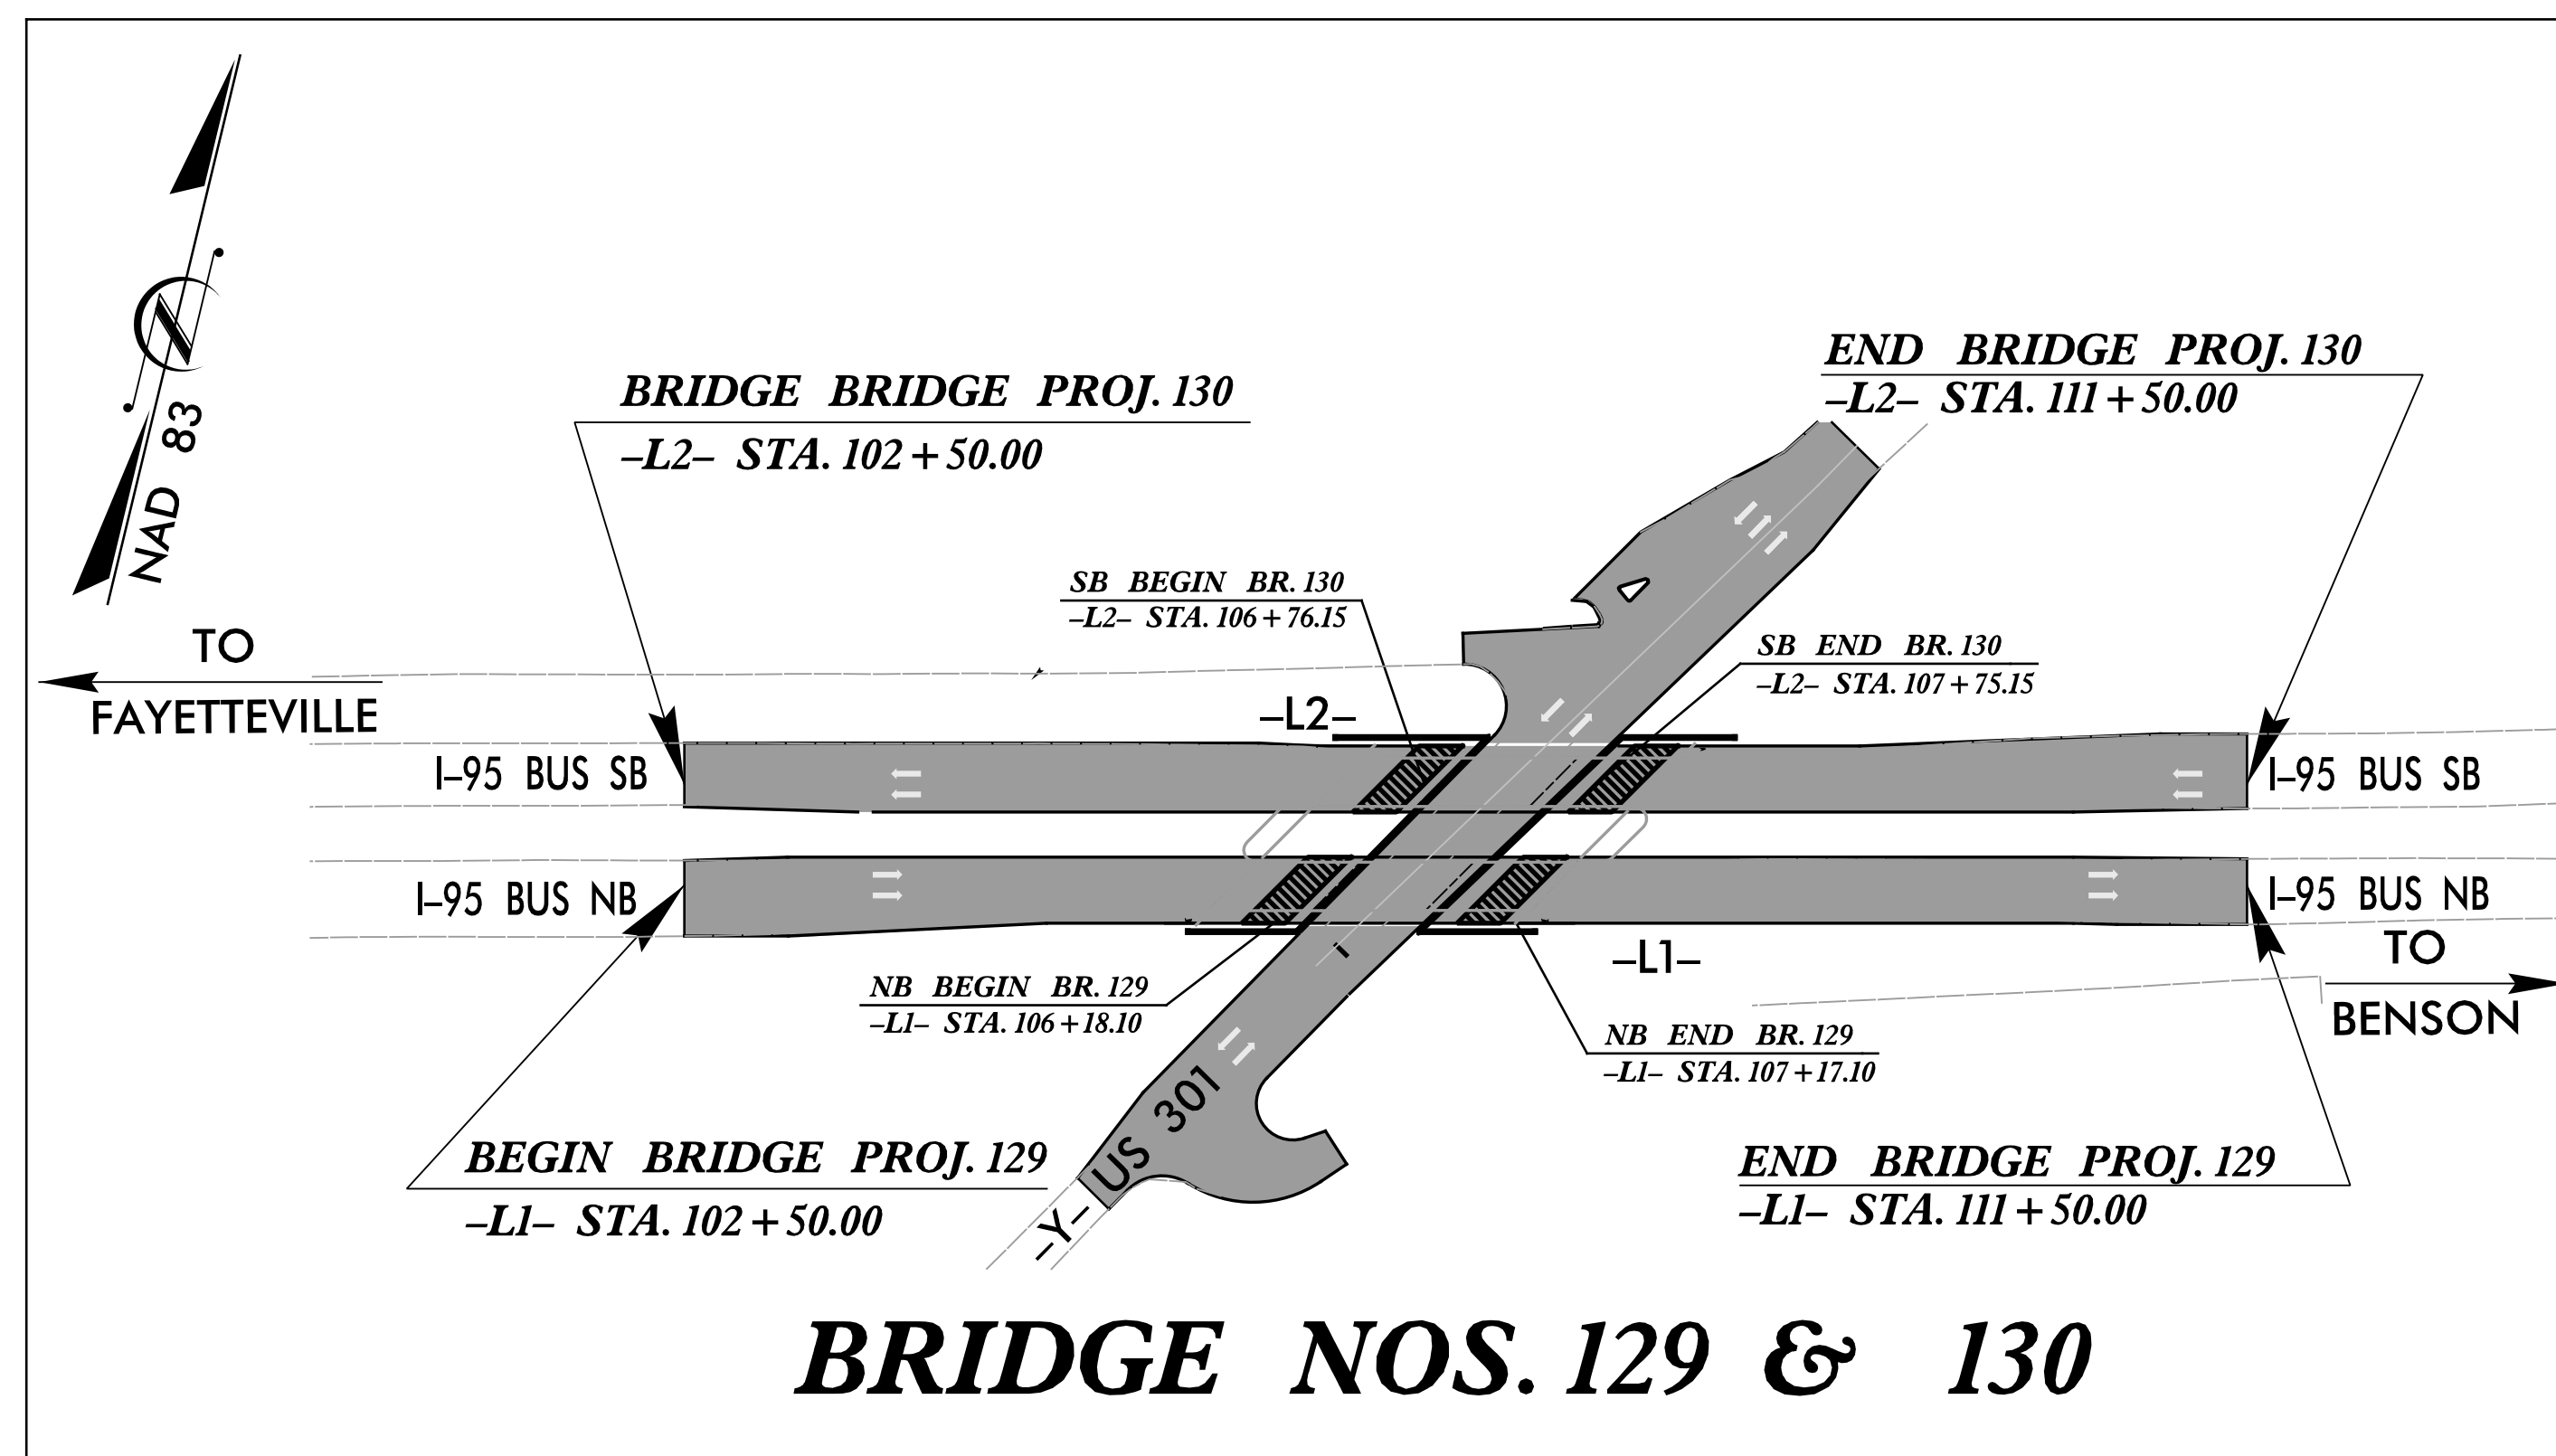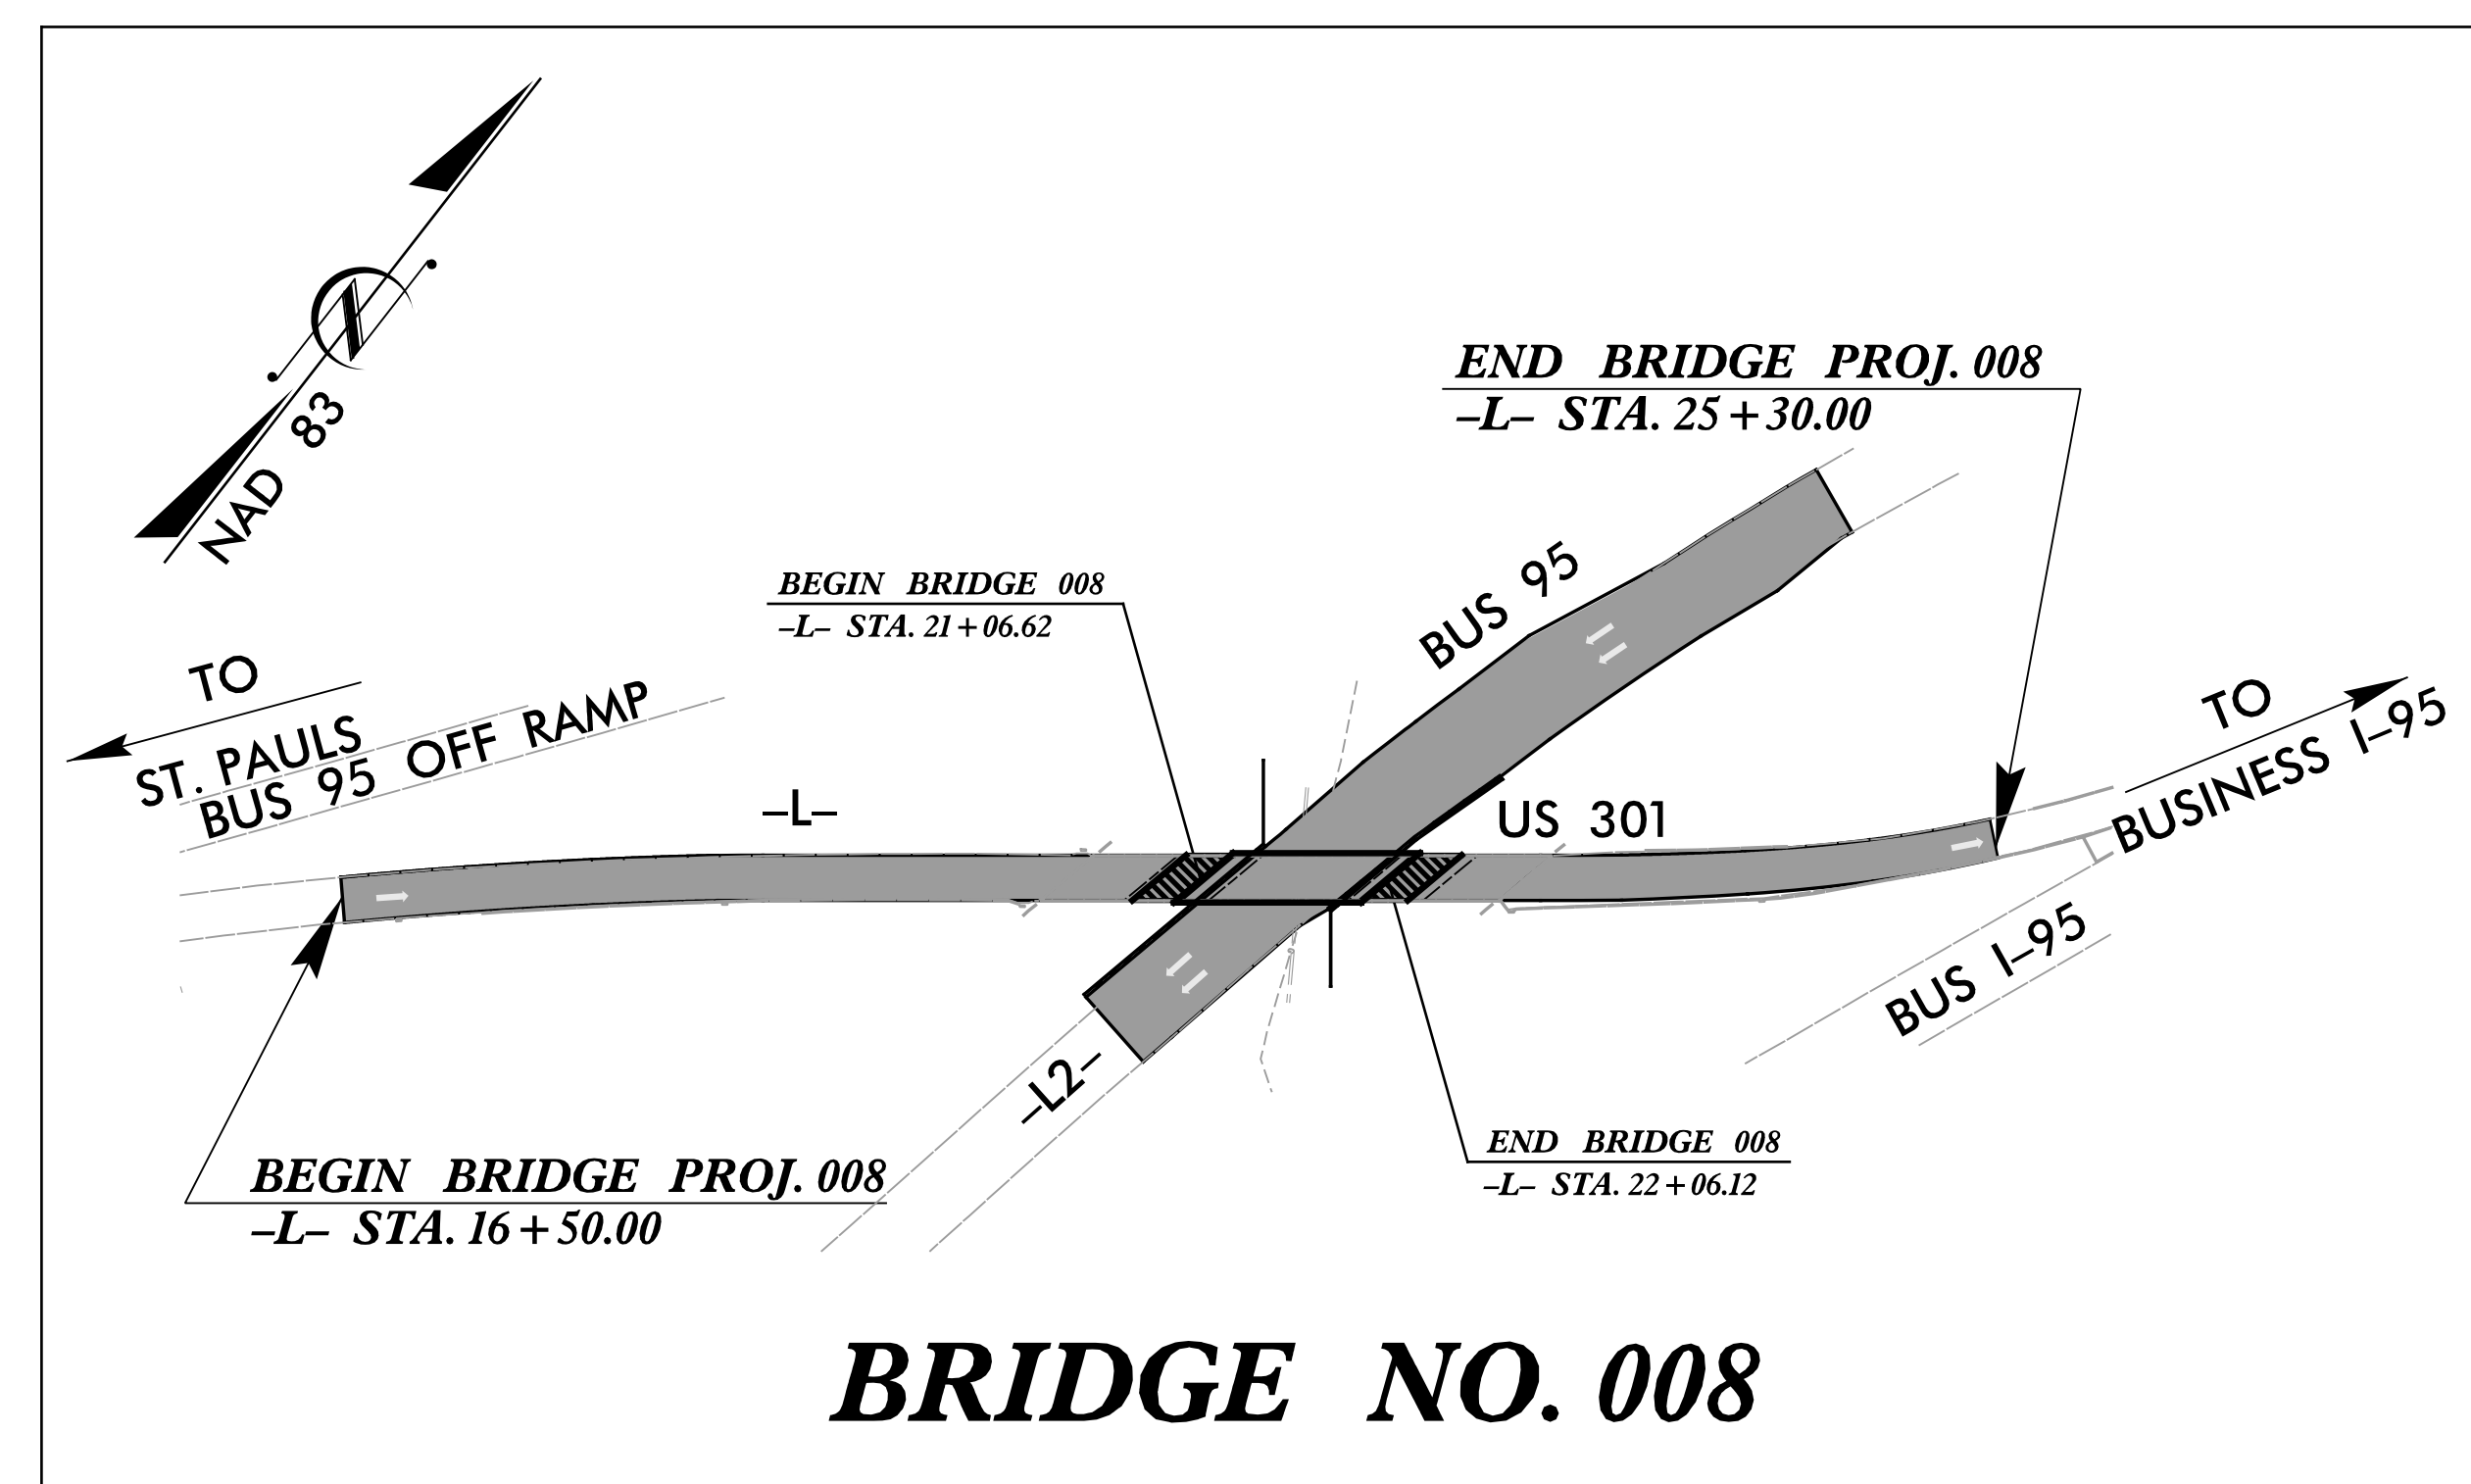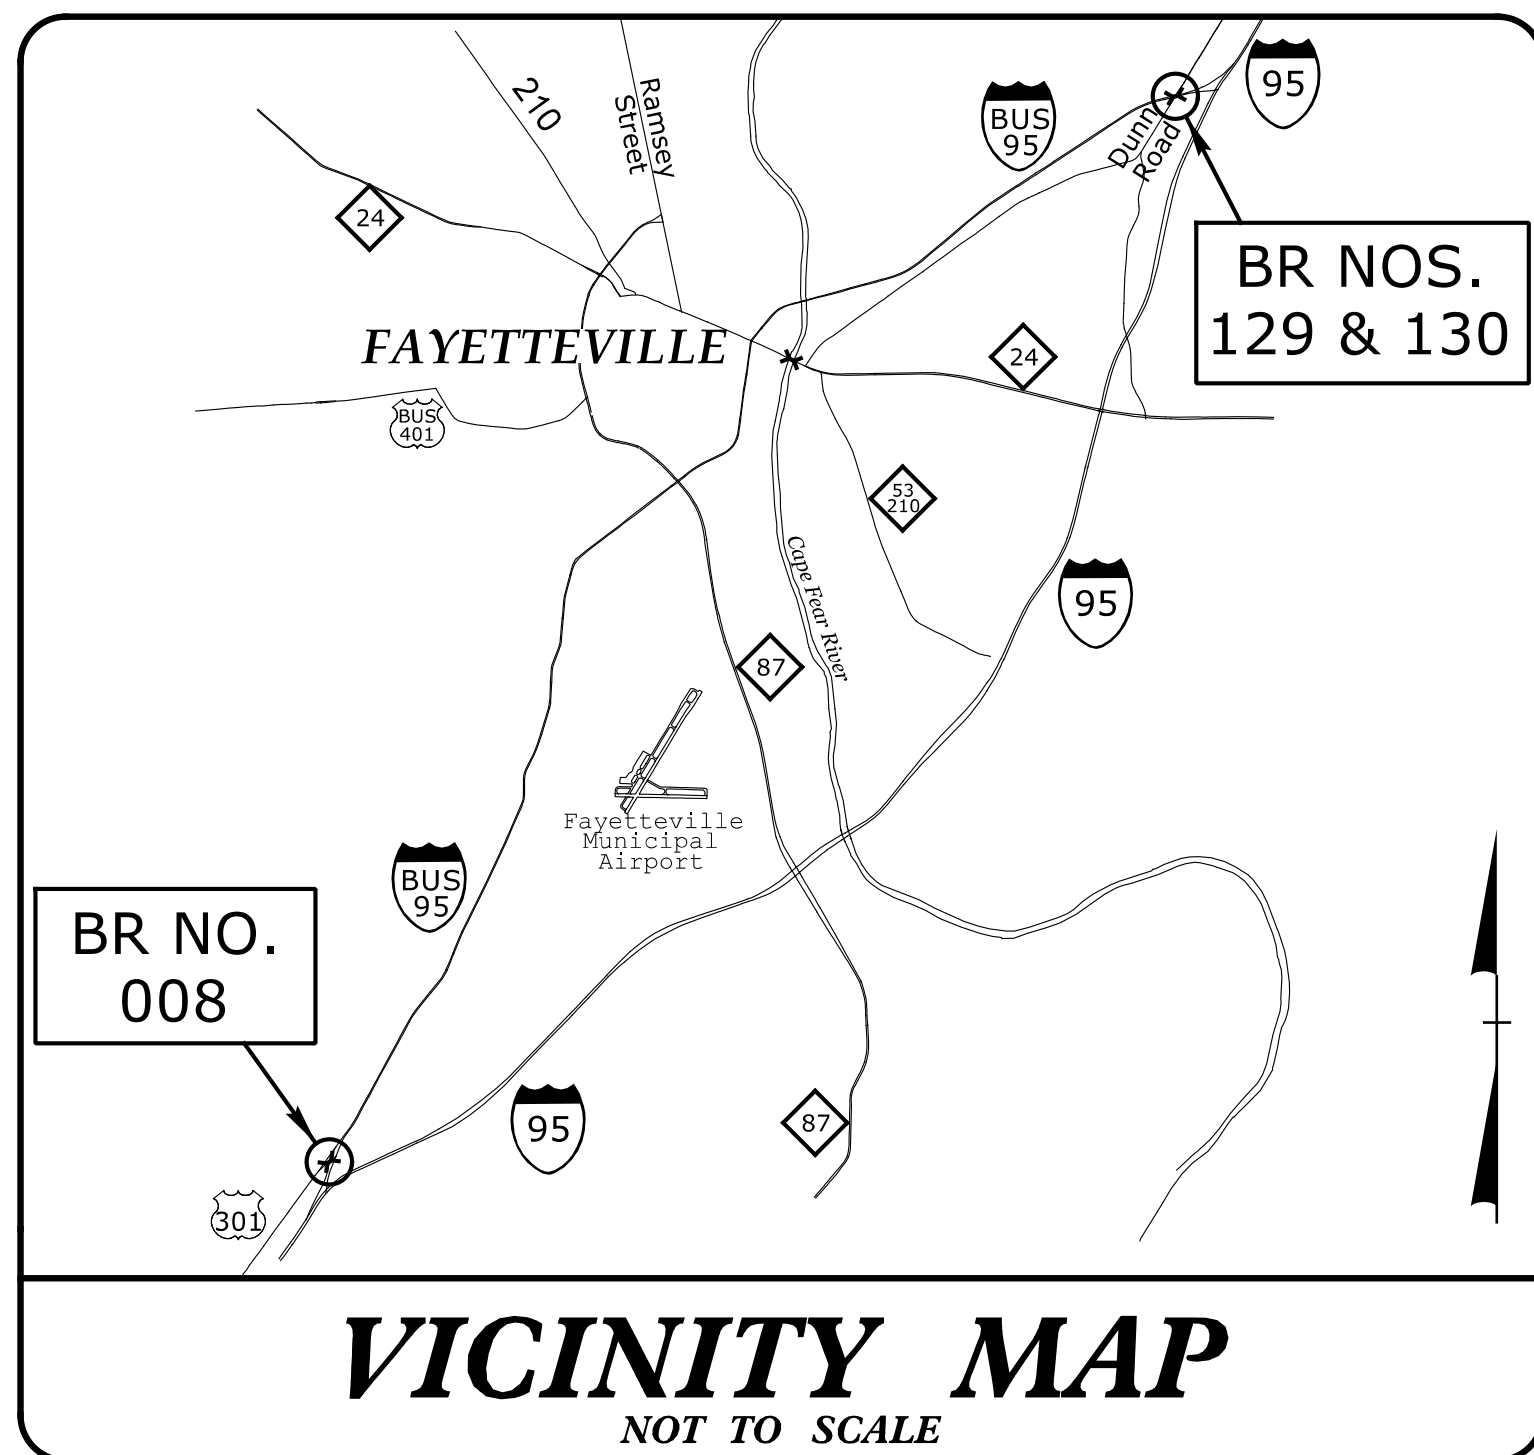

CONTRACT: C204093 BRIDGES 008, 129, & 130

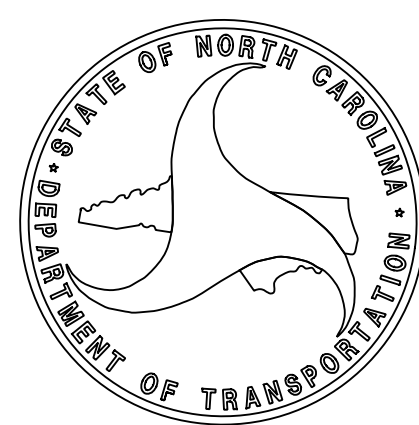

DESIGN DATA
BRIDGE 008:
V = 40 MPH
BRIDGES 129 & 130
V = 60 MPH

FUNC CLASS =

INTERSTATE TIER

PROJECT LENGTH
TIP PROJECT BRIDGE 008:
LENGTH ROADWAY = 0.148 MI.
LENGTH STRUCTURE = 0.019 MI.
TOTAL LENGTH OF PROJECT = 0.167 MI.
TIP PROJECT BRIDGES 129 & 130:
LENGTH ROADWAY (EACH) = 0.151 MI.
LENGTH STRUCTURE (EACH) = 0.019 MI.
TOTAL LENGTH OF PROJECT (EACH) = 0.170 MI.


Prepared in the Office of:
PLANS PREPARED BY: **Gannett Fleming**
2610 Wycliff Road, Suite 102, Raleigh NC 27607-3073
(919) 420-7660
Excellence Delivered As Promised [NC Lic. No. F-0279]

2012 STANDARD SPECIFICATIONS

LETTING DATE: DECEMBER 19, 2017

ERIC B. NELSON JR., PE
PROJECT ENGINEER

RICHARD F. WERTMAN, PE
PROJECT DESIGN ENGINEER

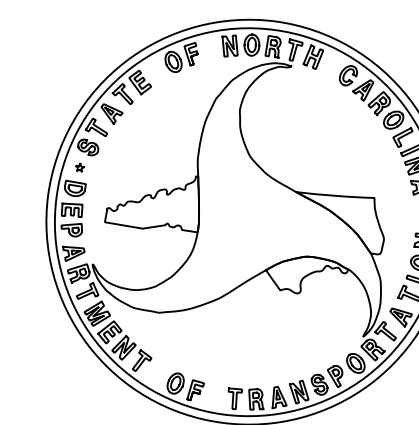

\$\$\$\$\$SYTIME\$\$\$\$\$
\$\$\$\$\$DDN\$\$\$\$\$
\$\$\$\$\$USERNAME\$\$\$\$\$