


**This electronic collection of documents is provided  
for the convenience of the user  
and is Not a Certified Document –**

**The documents contained herein were originally issued  
and sealed by the individuals whose names and license  
numbers appear on each page, on the dates appearing  
with their signature on that page.**

**This file or an individual page  
shall not be considered a certified document.**

09/08/99

See Sheet 1A For Index of Sheets

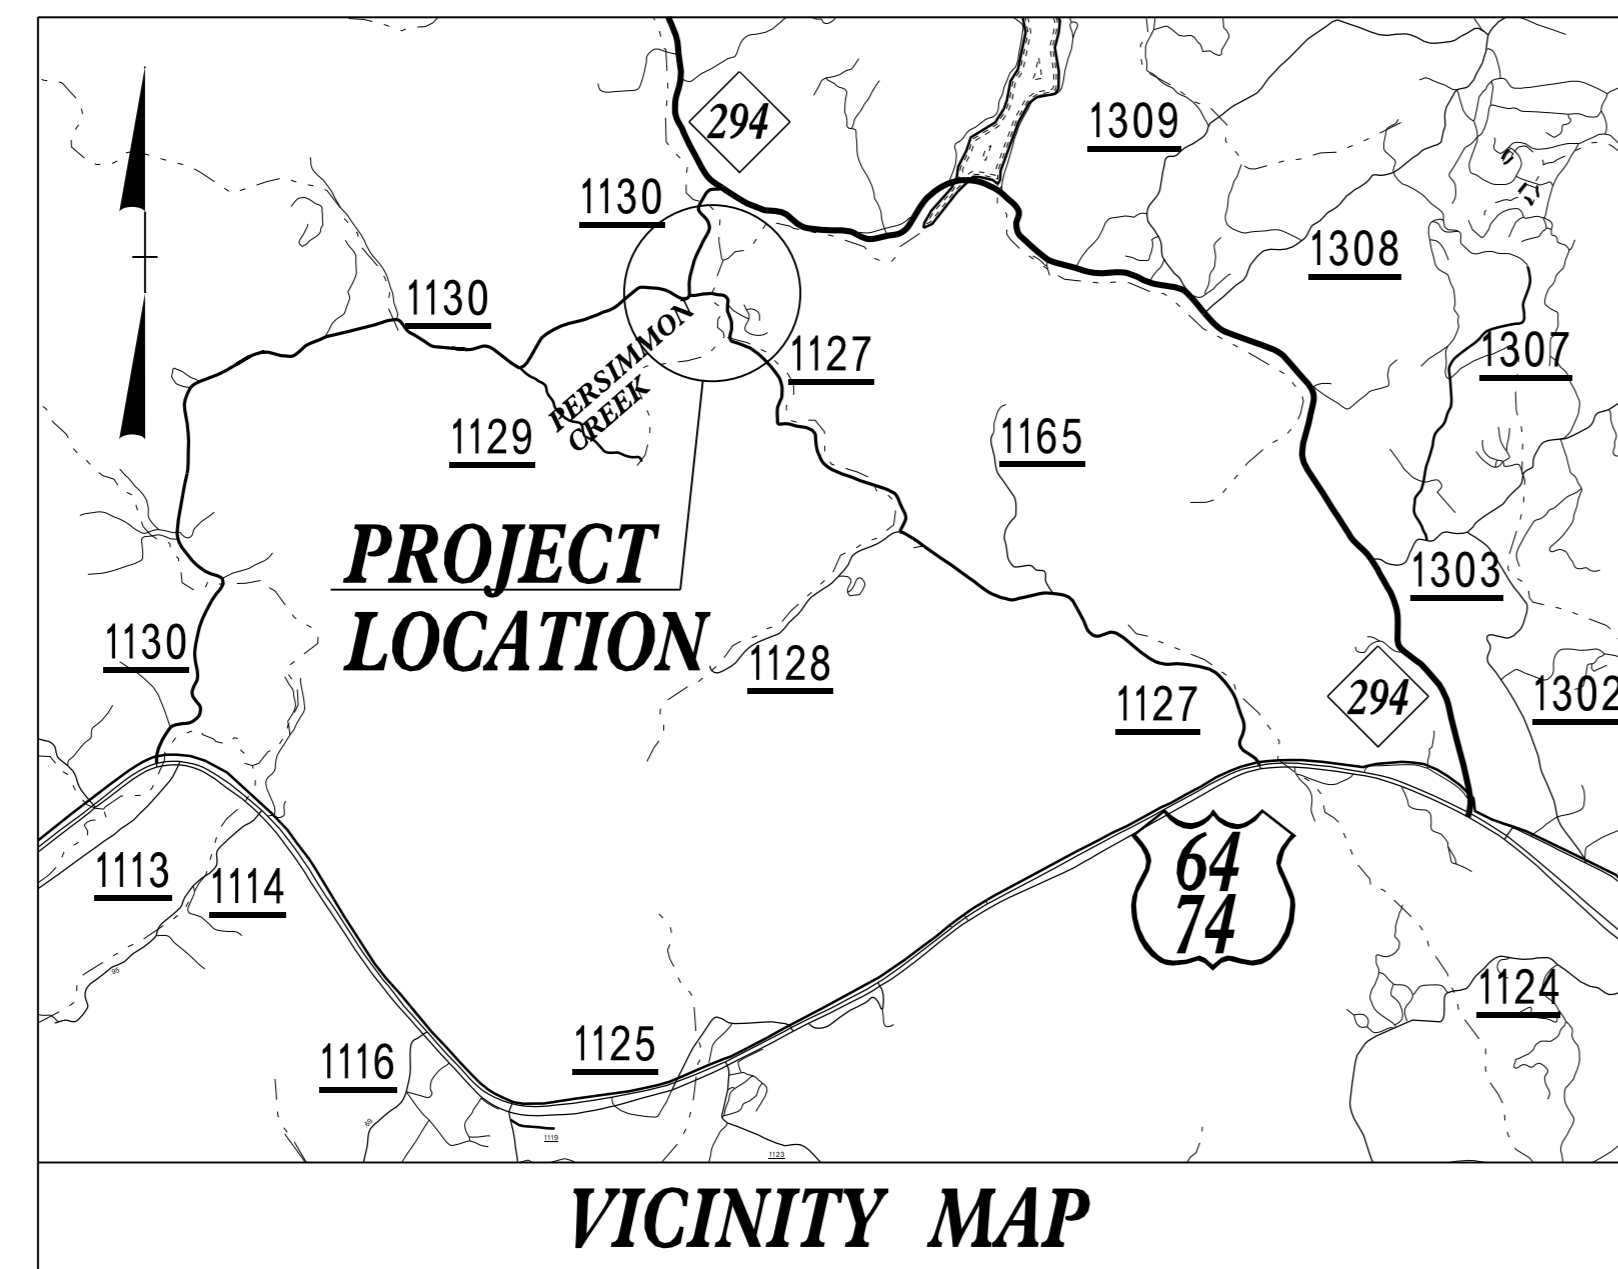

STATE OF NORTH CAROLINA  
DIVISION OF HIGHWAYS


**UTILITIES BY OTHERS PLANS  
CHEROKEE COUNTY**

**LOCATION: BRIDGE NO. 148 OVER PERSIMMON CREEK ON  
SR 1127 (BELL HILL RD)**



**TYPE OF WORK: TELEPHONE AND POWER RELOCATION**

T.I.P. NO.	SHEET NO.
<b>B-4462</b>	<b>UO-1</b>




**NOTE:**  
ALL UTILITY WORK SHOWN ON THIS SHEET IS DONE BY OTHERS.  
NO PAYMENT WILL BE MADE TO THE CONTRACTOR FOR UTILITY WORK SHOWN ON THIS SHEET.

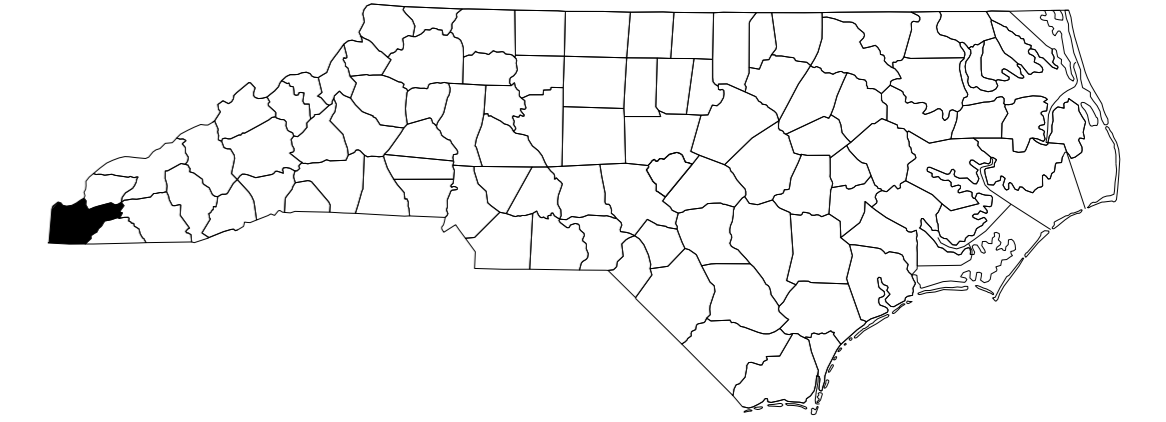

**TIP PROJECT: B-4462**

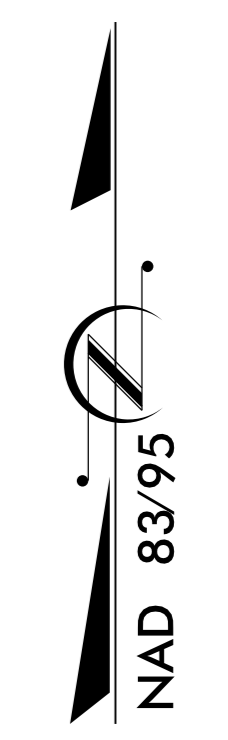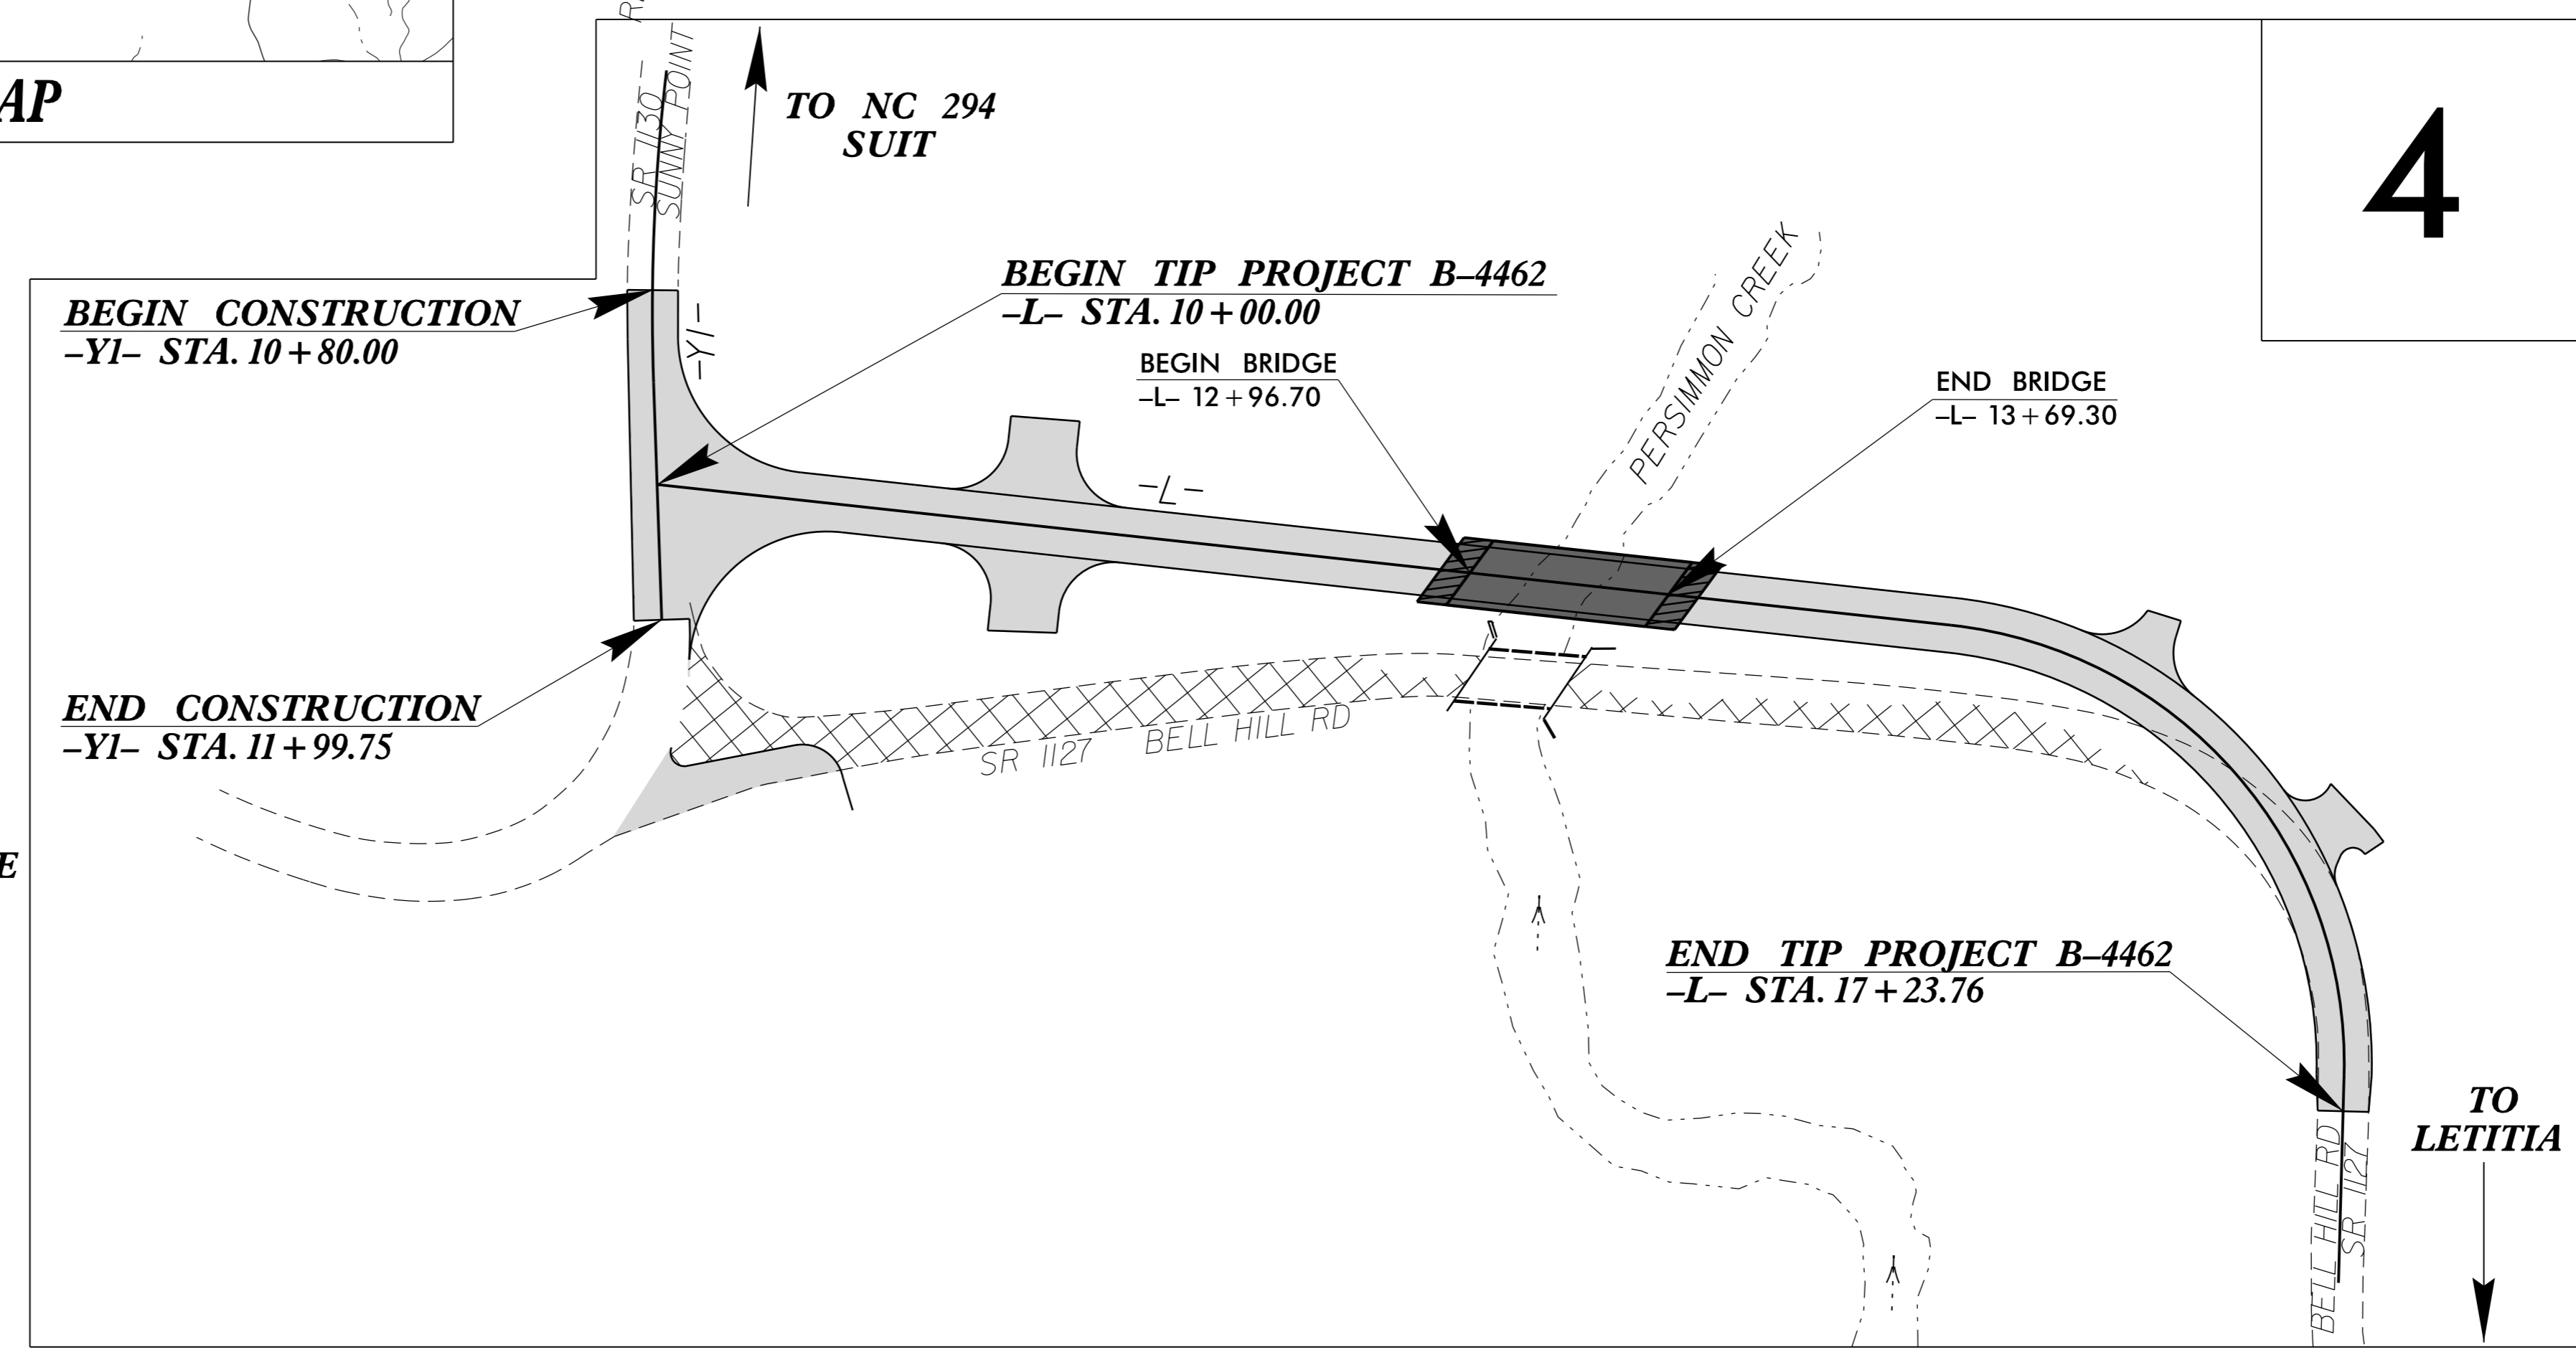

**GRAPHIC SCALES**

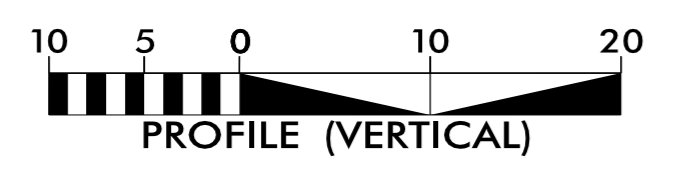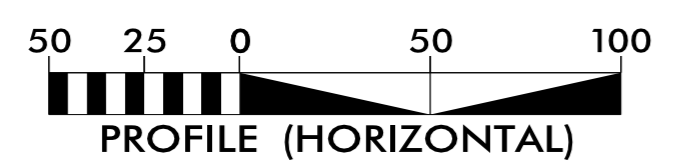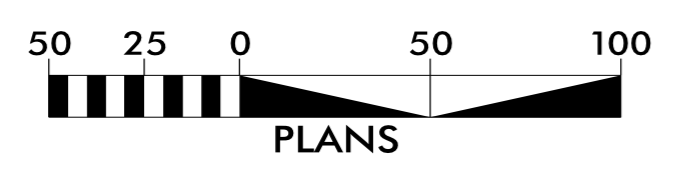

**INDEX OF SHEETS**

SHEET NO.:	DESCRIPTION:
UO-1	TITLE SHEET
UO-2	UBO PLAN SHEET

**UTILITY OWNERS WITH CONFLICTS**

- (A) POWER-BLUE RIDGE MOUNTAIN EMC
- (B) COMMUNICATIONS- FRONTIER



**DIVISION OF HIGHWAYS  
UTILITIES UNIT**  
1555 MAIL SERVICES CENTER  
RALEIGH NC 27699-1555  
PHONE (919) 707-6690  
FAX (919) 250-4151

<b>MICHAEL BRIGHT</b>	UTILITIES REGIONAL ENGINEER
<b>ALI KOUCHEKI, PE</b>	UTILITIES ENGINEER
<b>AMY DUPREE</b>	UTILITIES REGIONAL COORDINATOR
<b>GREG SEALY</b>	UTILITIES COORDINATOR

01-NOV-2017 09:00 R:\Utilities\Engineering\UBO\Proj\B4462-Rdy\_tsh.dgn \$\$\$\$USERNAME\$\$\$

