
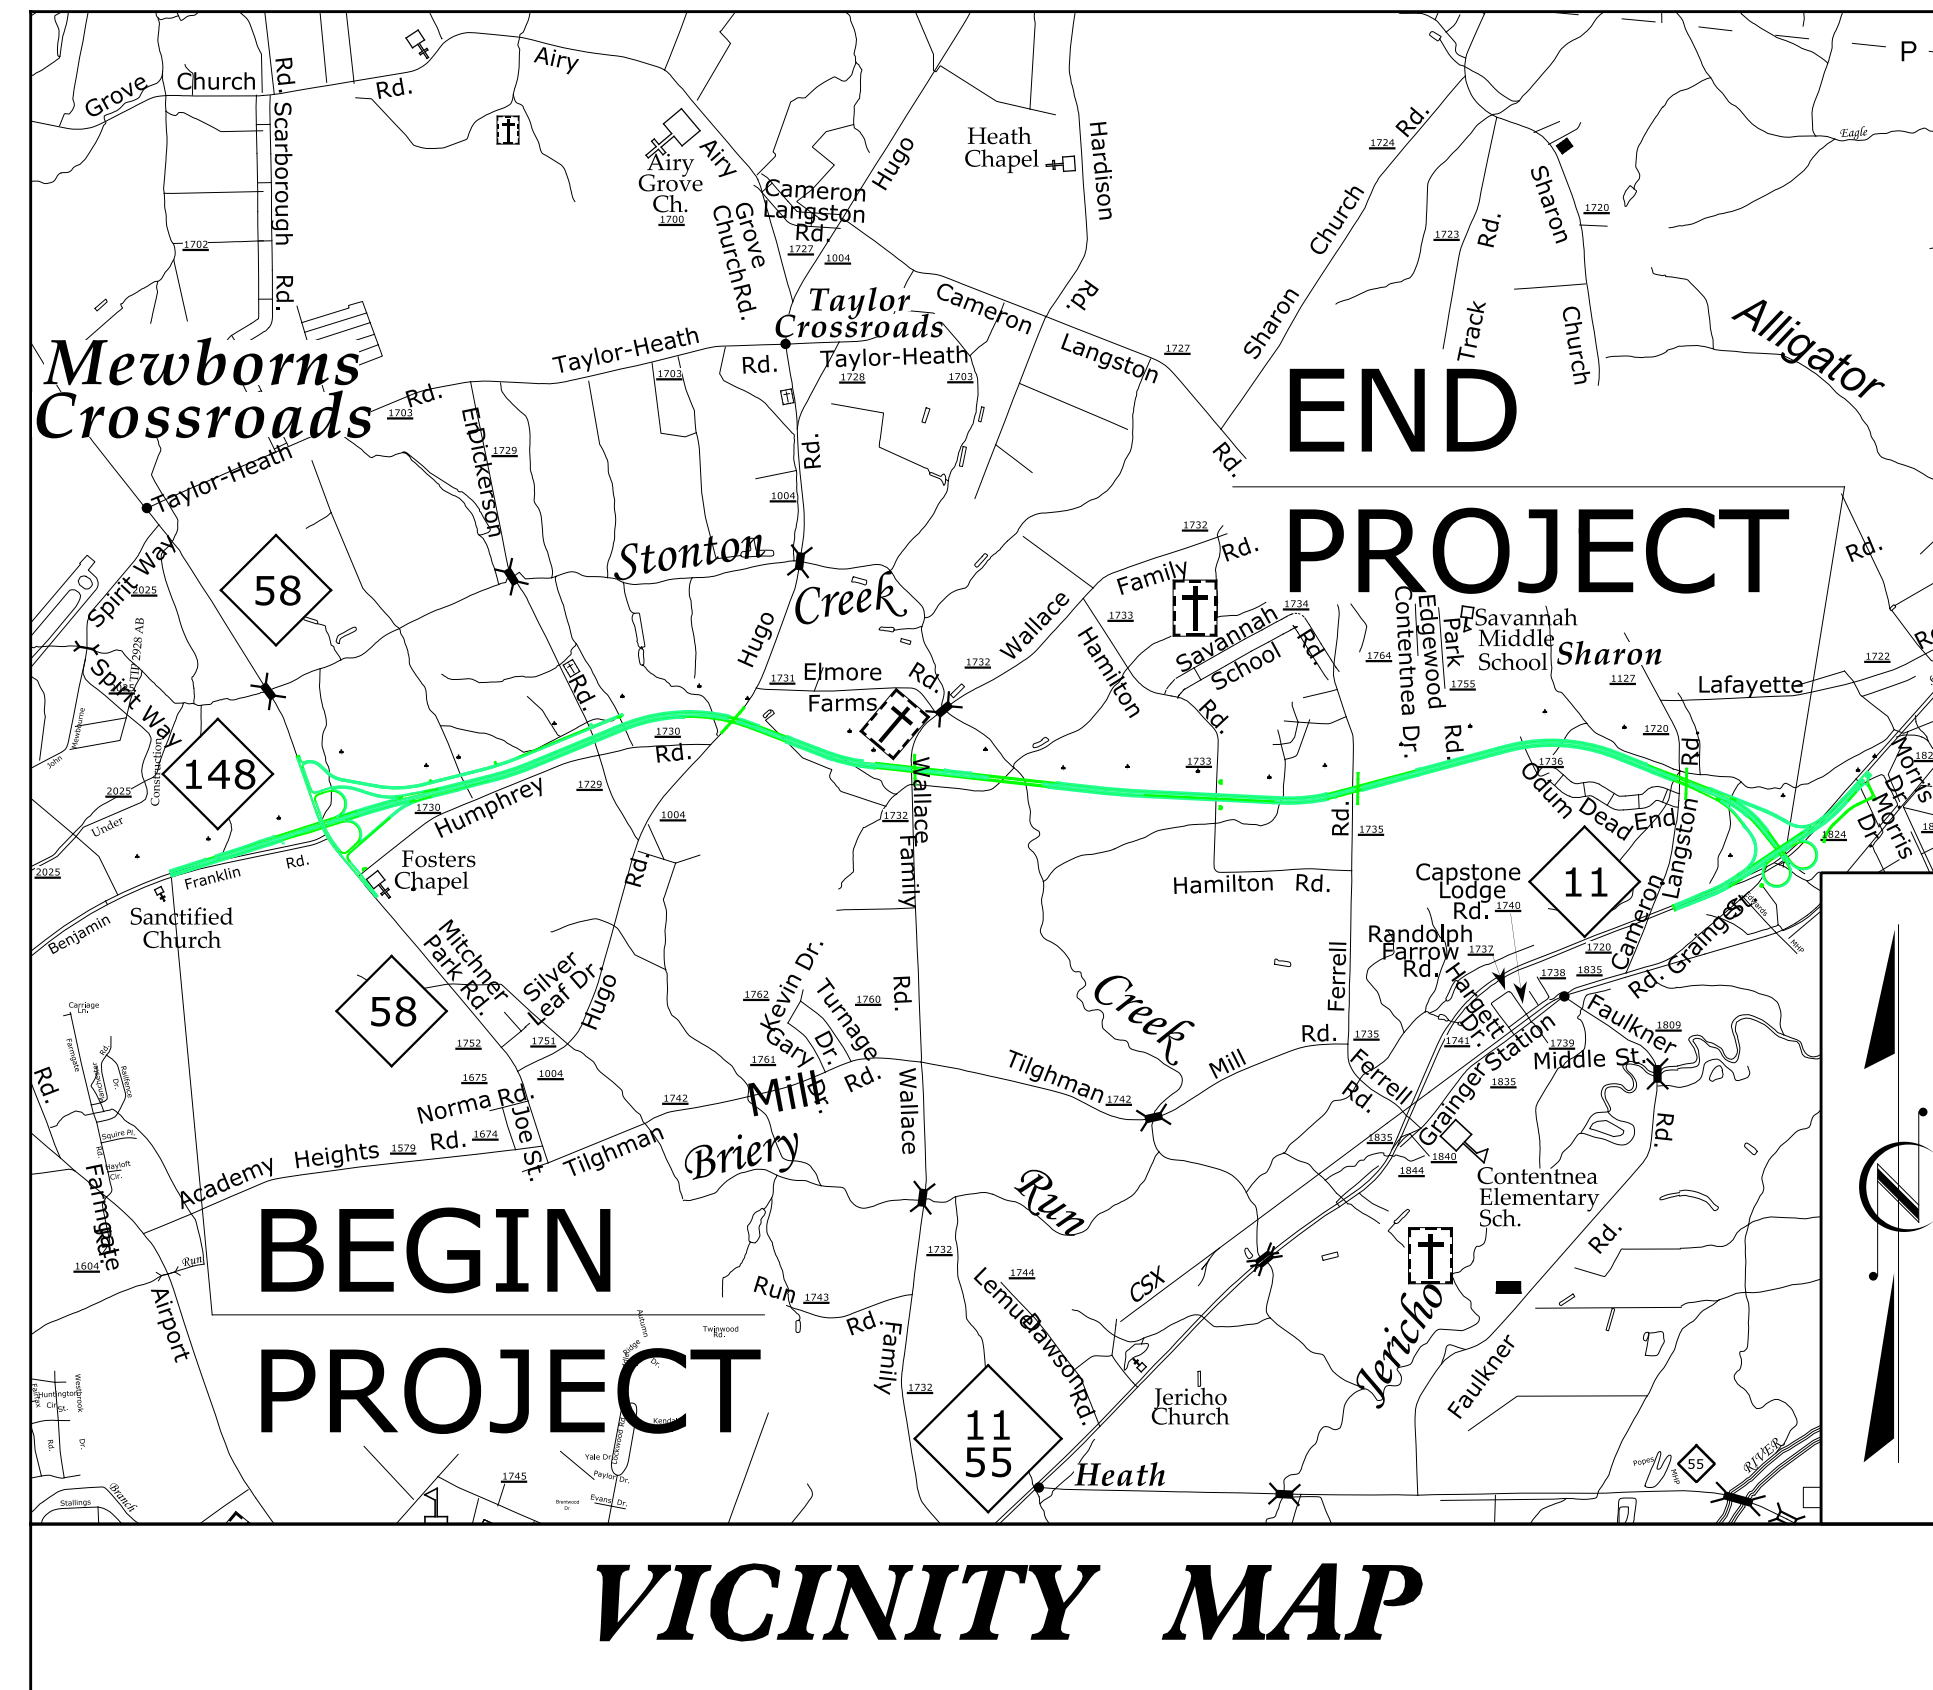


STATE OF NORTH CAROLINA
DIVISION OF HIGHWAYS

TRANSPORTATION MANAGEMENT PLAN

LENOIR COUNTY
DIVISION 2

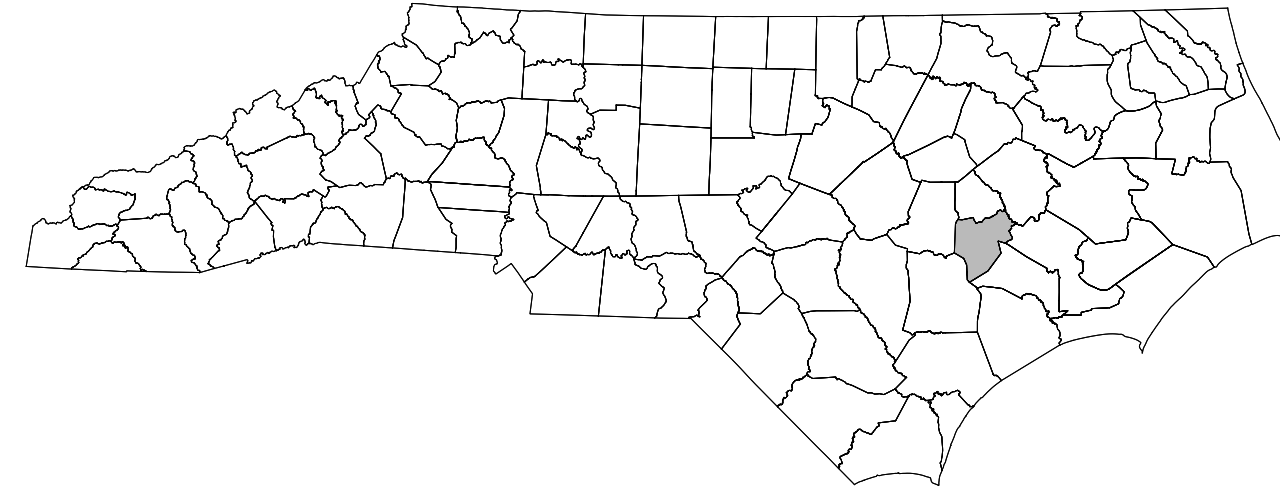


INDEX OF SHEETS

SHEET NO.	TITLE
TMP-1	TITLE SHEET, VICINITY MAP AND INDEX
TMP-1A	APPLICABLE ROADWAY STANDARD DRAWINGS LEGEND TEMPORARY PAVEMENT MARKING LEGEND
TMP-1B, TMP-1C	GENERAL NOTES
TMP-1D	WORK ZONE IMPACTS MANAGEMENT STRATEGIES
TMP-2 TMP-2A TO TMP-2D	TEMPORARY BARRIER APPROACH END TREATMENT TEMPORARY DETOUR SIGN DESIGNS
TMP-3	PHASING NARRATIVE
TMP-4	PHASE I OVERVIEW
TMP 4A-4N	PHASE I
TMP-4CDET, 4CDET1 TMP-4EDET TMP-4FDET TMP-4HDET TMP-4IDET	DETOUR NC 58 DETOUR HUGO RD. DETOUR WALLACE FAMILY FARM RD. DETOUR FERRELL RD. DETOUR SHARON CHURCH RD.
TMP-5 TMP-5A TO TMP-5F TMP-5EDET	PHASE II OVERVIEW PHASE II DETOUR NC 11
TMP-6 TMP-6A TO TMP-6H	PHASE III STEPS 1 & 2 OVERVIEW/NC148/NC58 DETOUR PHASE III STEPS 1 & 2
TMP-7 TMP-7A TO TMP-7C2	PHASE III STEP 3 OVERVIEW PHASE III STEP 3

9/14/2017 R:\TrafficControl\TrafficControl\CP\TMP PLAN SHEETS\R-5703 TMP_01.TITLE.dgn birgit.mookenzie

TIP PROJECT: R-5703

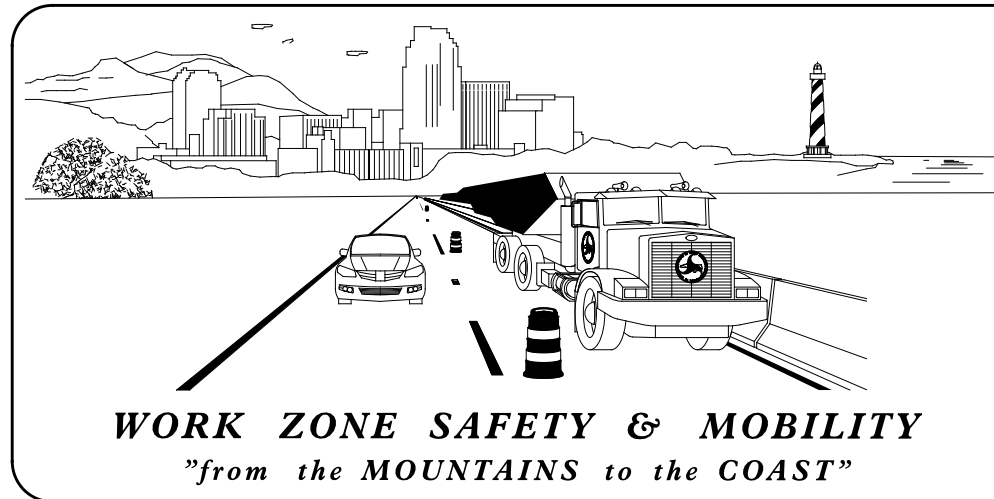


N.C.D.O.T. WORK ZONE TRAFFIC CONTROL
1561 MAIL SERVICE CENTER (MSC) RALEIGH, NC 27699-1561
750 N. GREENFIELD PARKWAY, GARNER, NC 27529 (DELIVERY)
PHONE: (919) 773-2800 FAX: (919) 771-2745

J.E. HUMMER, PE STATE TRAFFIC MANAGEMENT ENGINEER
J.S. KITE, PE EASTERN WORK ZONE TRAFFIC CONTROL ENGINEER
M.V. SPRINGER, PE TRAFFIC CONTROL PROJECT DESIGN ENGINEER



DOCUMENT NOT CONSIDERED FINAL UNLESS ALL SIGNATURES COMPLETED

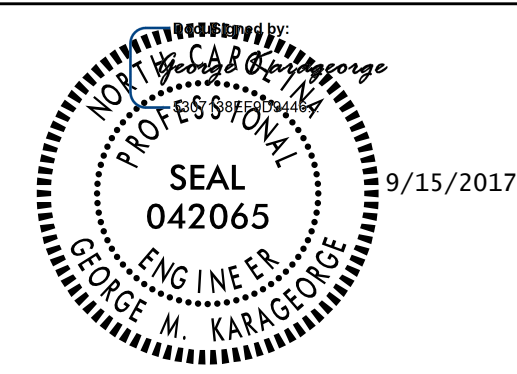

GEORGE M. KARAGEORGE, PE

Michael Baker INTERNATIONAL
8000 Regency Parkway, Suite 600,
Cary, NC 27518
Phone: (919) 463-5488
MBAKERINTL.COM
PROFESSIONAL CORPORATION
LICENSE NO. F-1084