


PROJ. REFERENCE NO.	SHEET NO.
R-5703	TMP-4F

-L- 195+00

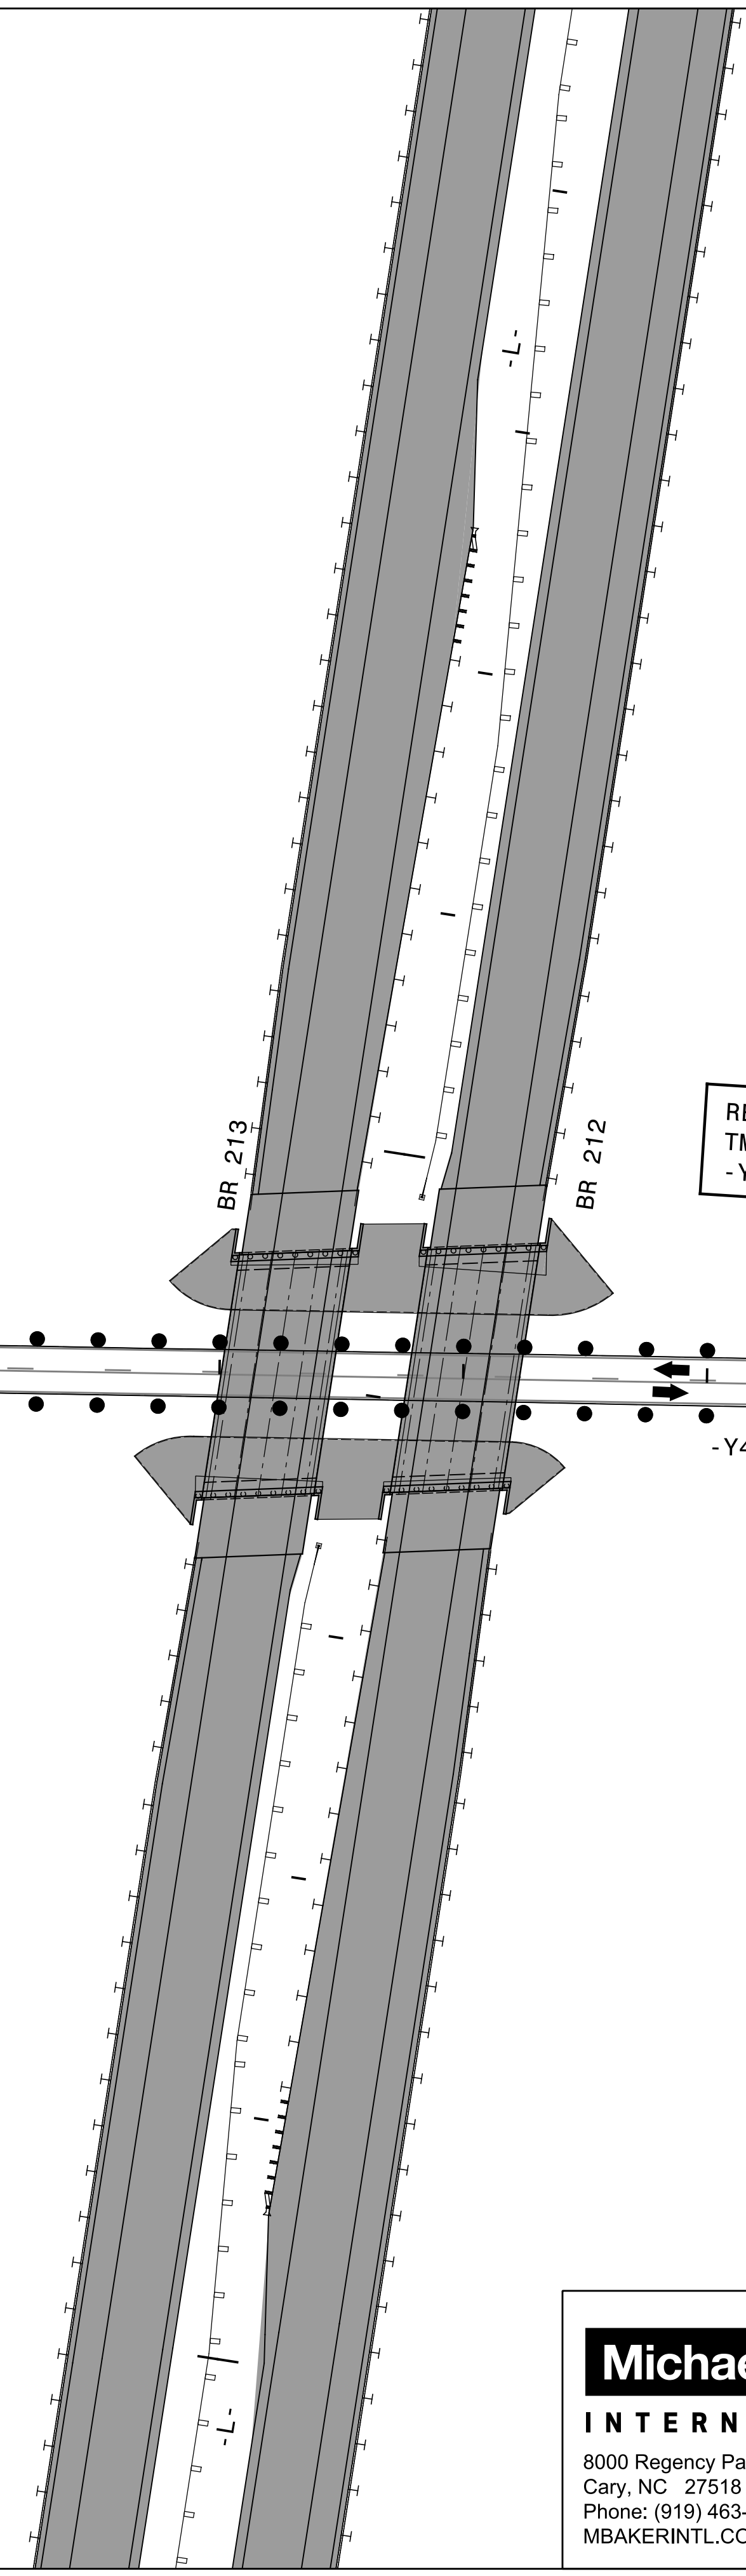

REFER TO NEXT SHEET
 TMP-4FDET FOR CLOSURE OF
 -Y4- DURING GIRDER ERECTION

-L- 200+00


-Y4- WALLACE FAMILY RD

9/14/2017
 R:\TrafficControl\TMP\PLAN SHEETS\NR-5703 TMP_04F PHASE 01.dgn
 bir-git.mackenzie

Michael Baker
INTERNATIONAL
 8000 Regency Parkway, Suite 600,
 Cary, NC 27518
 Phone: (919) 463-5488
 MBAKERINTL.COM

DOCUMENT NOT CONSIDERED FINAL UNLESS ALL SIGNATURES COMPLETED

SEAL
 9/15/2017
 SEAL
 042065
 ENGINEER
 GEORGE W. KARAGEORGE

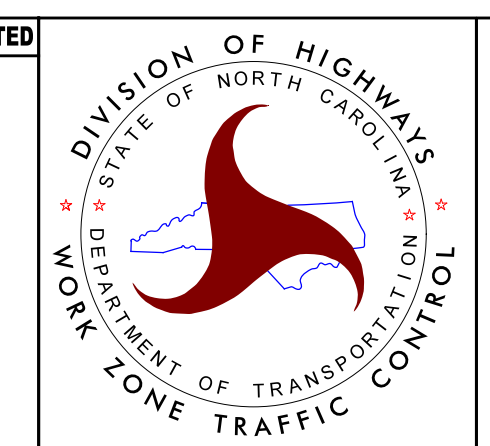

PHASE I
STEP 1