

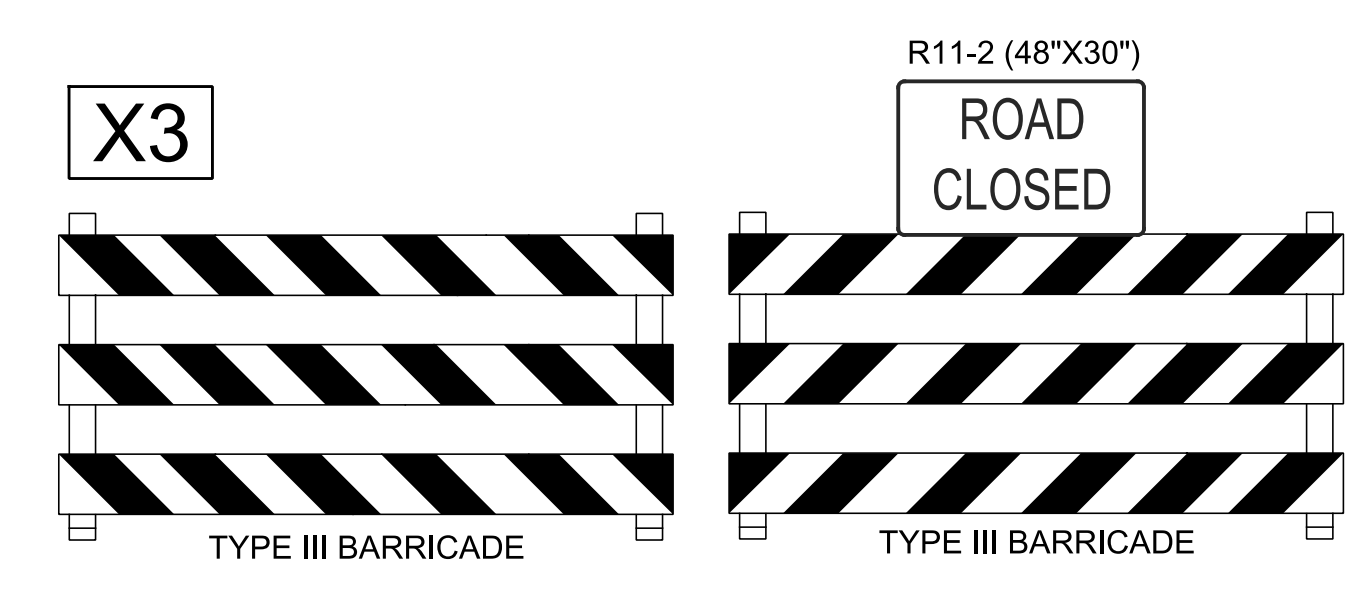
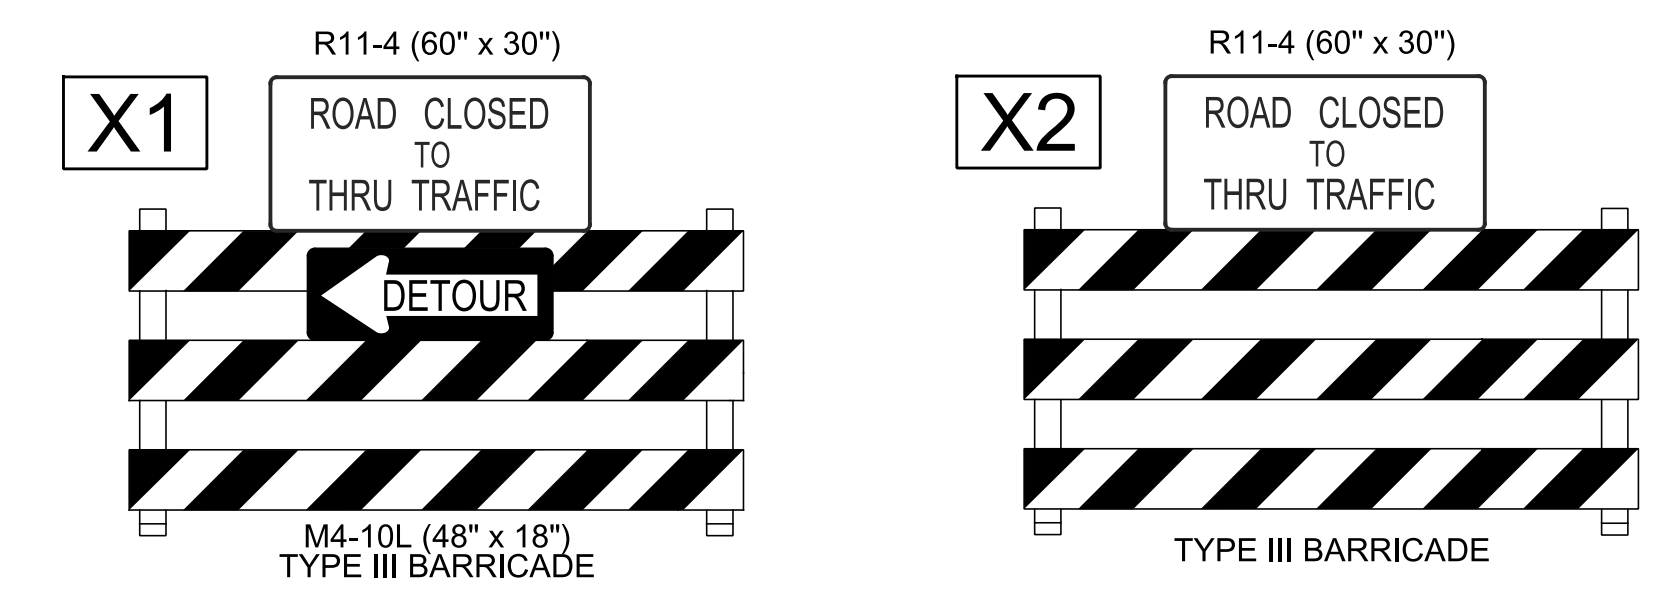
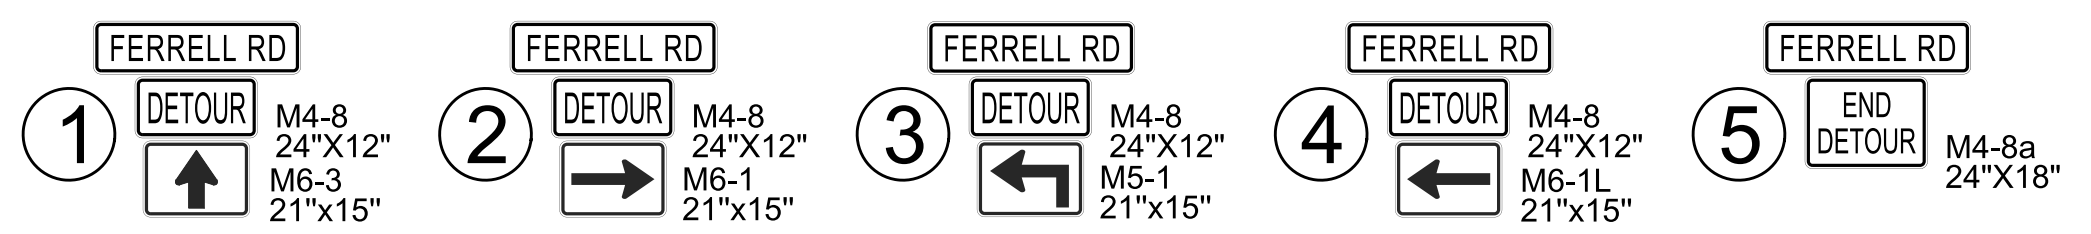


PROJ. REFERENCE NO.	SHEET NO.
R - 5703	TMP - 4HDET


SIGN LEGEND

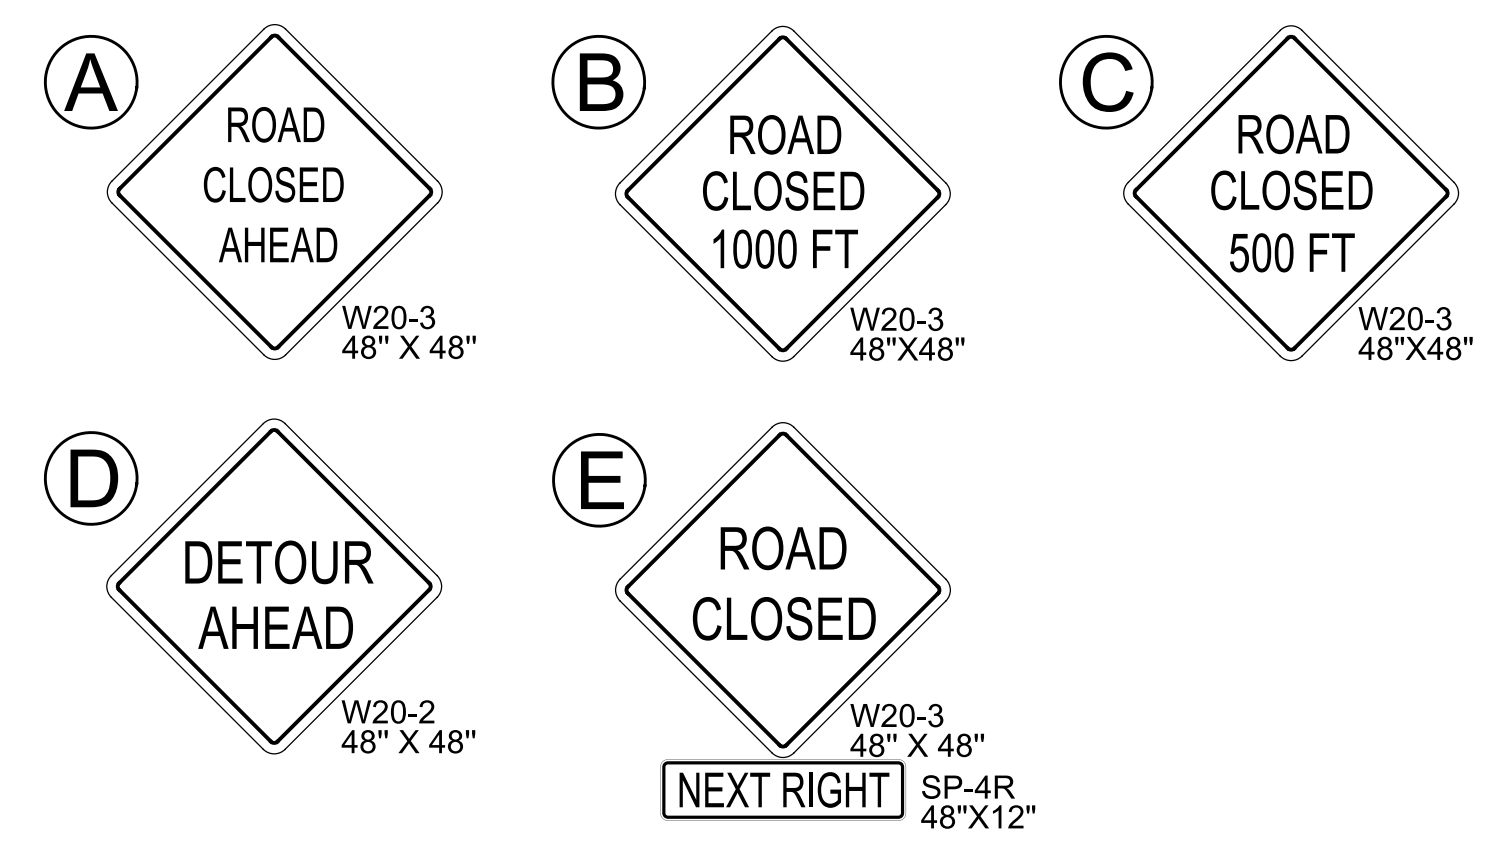

CMS MESSAGES PRIOR TO ROAD CLOSURE

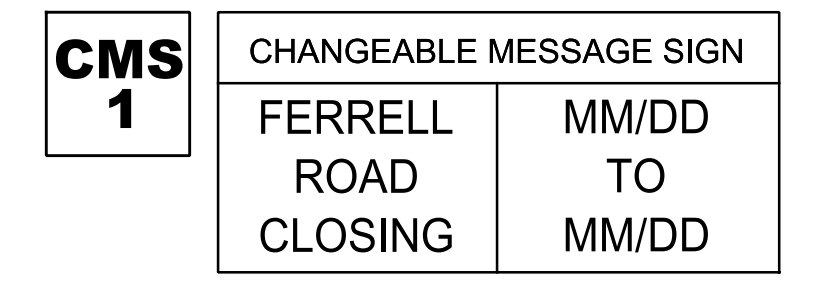

DETOUR ALLOWED ONLY FOR OVERHEAD BRIDGE GIRDER ERECTION. REFER TO PROJECT SPECIAL PROVISIONS - INTERMEDIATE CONTRACT TIMES.

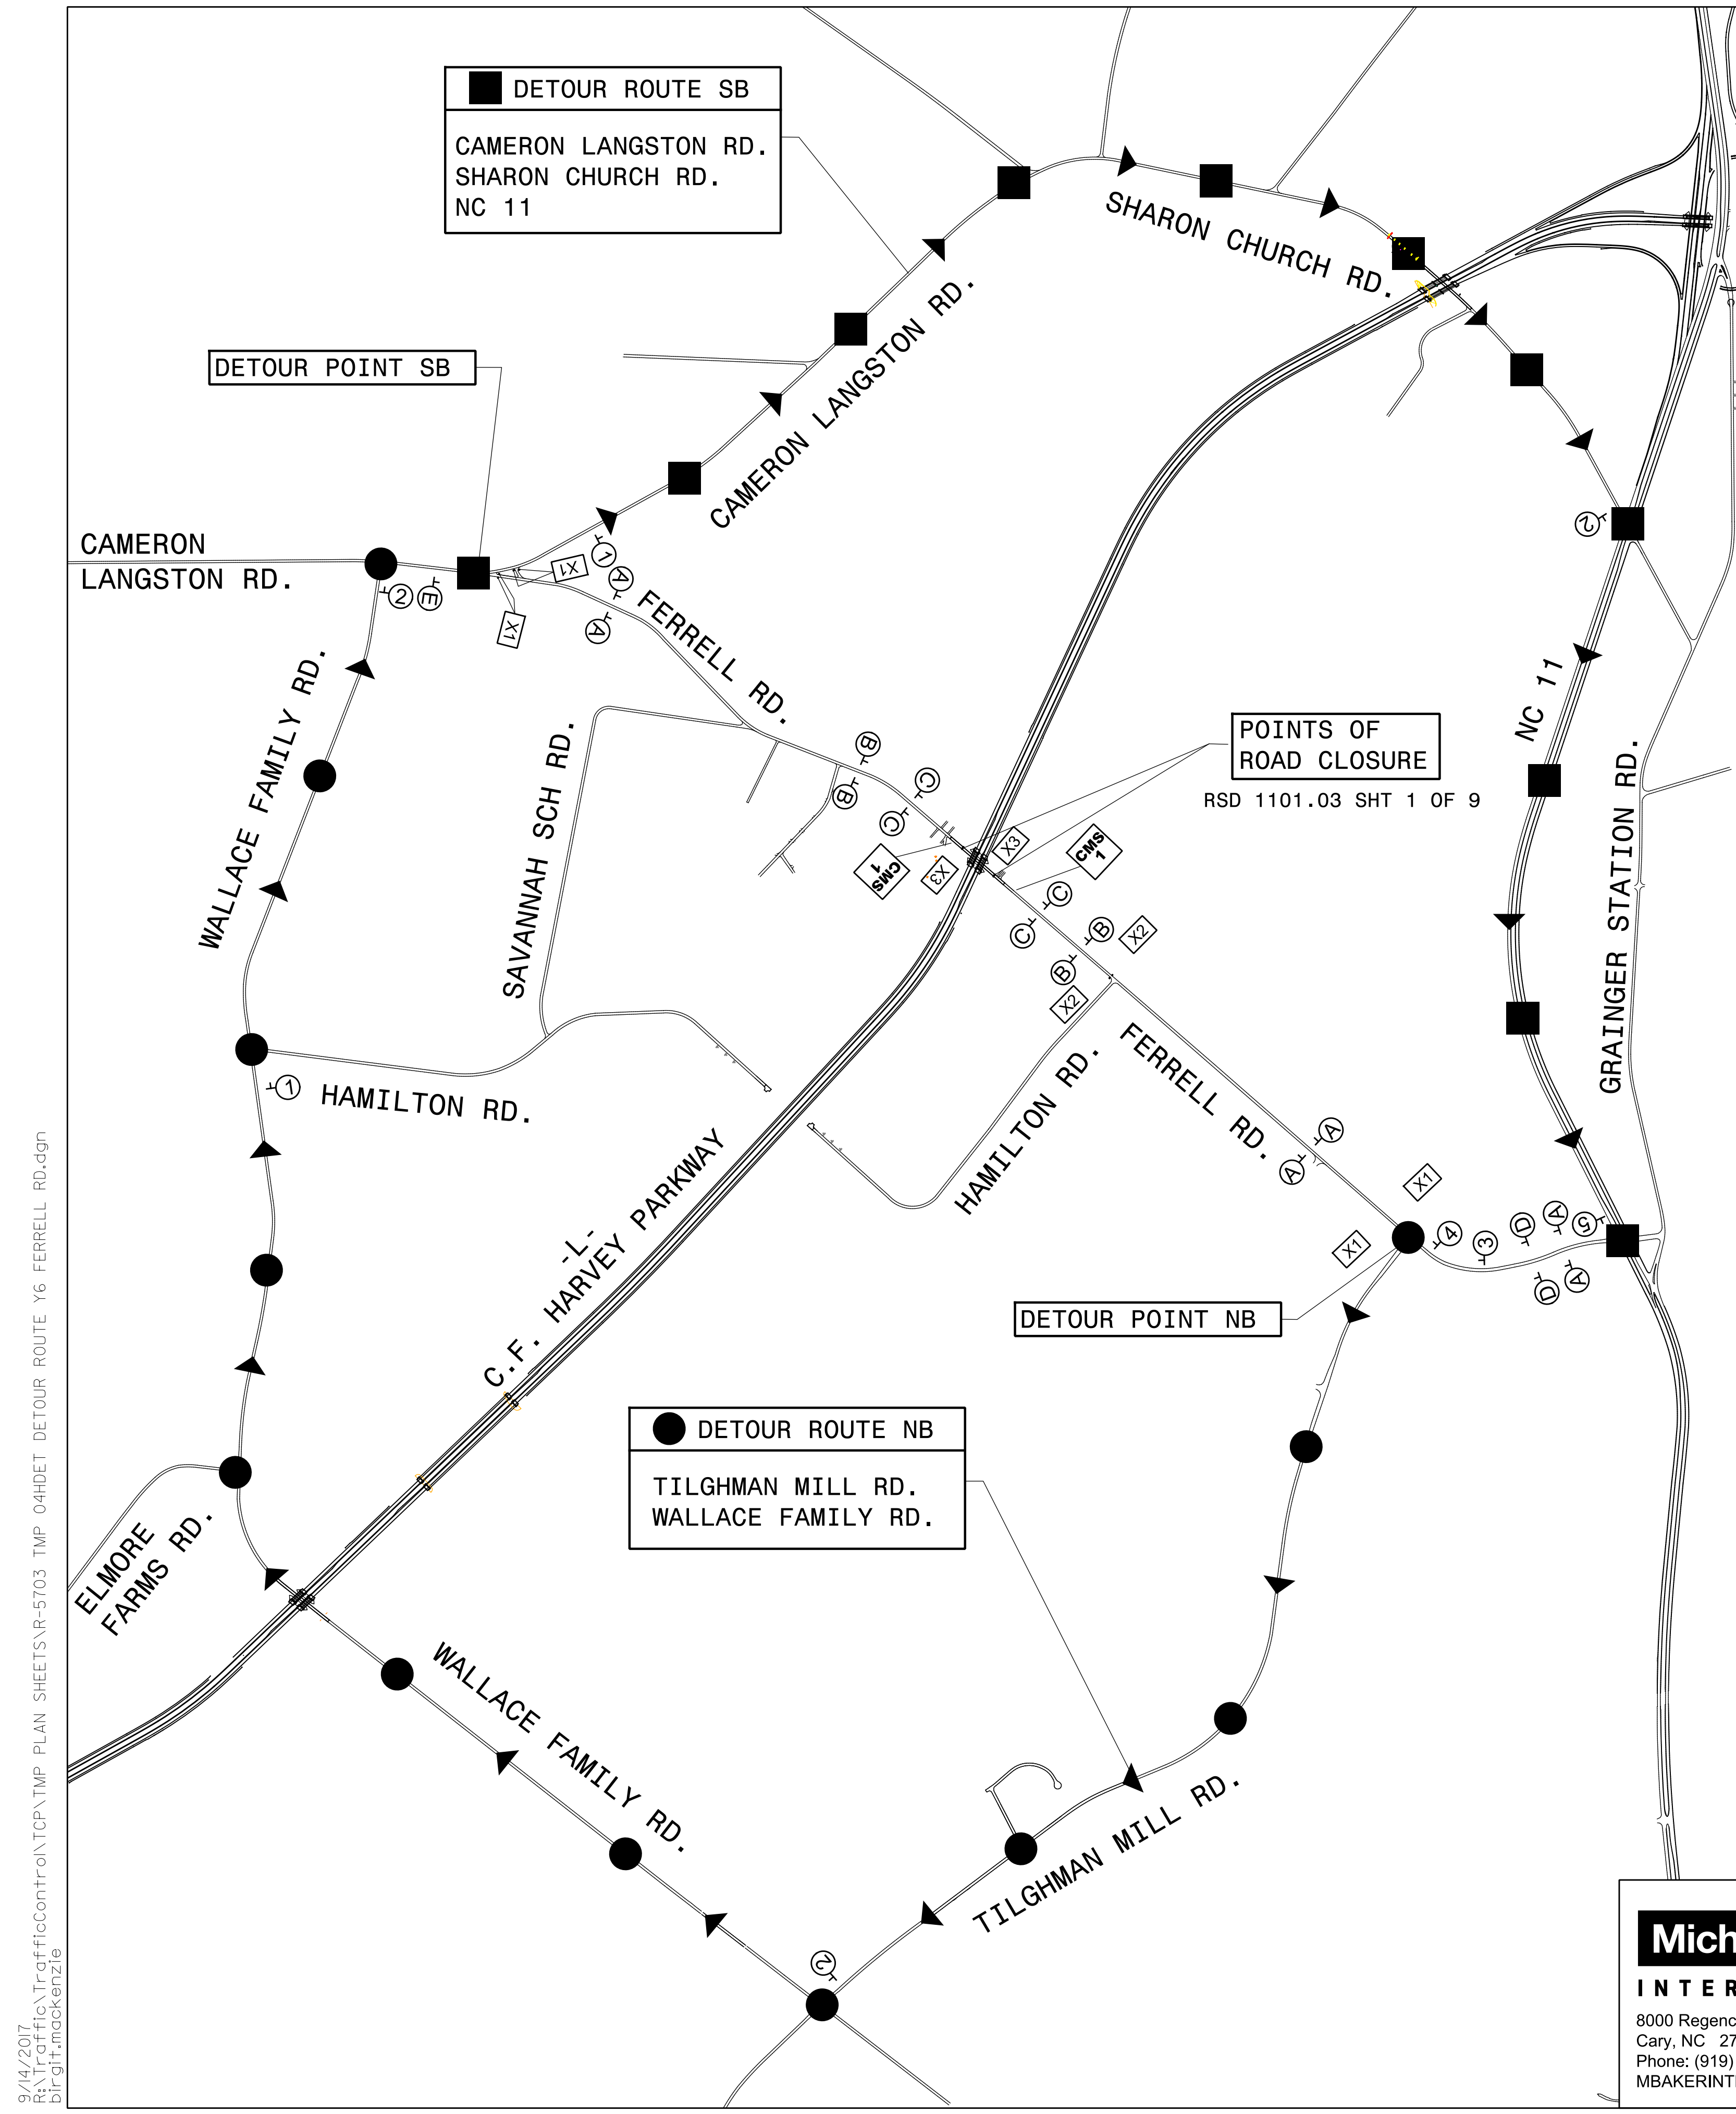

9/14/2017 R:\Traffic\TrafficControl\TMP PLAN SHEETS\NR-5703 TMP 04HDET DETOUR ROUTE Y6 FERRELL RD.DGN bir-git.mackenzie

Michael Baker INTERNATIONAL
8000 Regency Parkway, Suite 600,
Cary, NC 27518
Phone: (919) 463-5488
MBAKERINTL.COM

DOCUMENT NOT CONSIDERED FINAL UNLESS ALL SIGNATURES COMPLETED

SEAL
PROFESSOR
SEAL 042065
ENG/NEER
GEOGE W. KARAGEORGE
9/15/2017

DIVISION OF HIGHWAYS
STATE OF NORTH CAROLINA
DEPARTMENT OF TRANSPORTATION
WORK ZONE TRAFFIC CONTROL

**FERRELL RD. -Y6-
ROAD CLOSURE
AND DETOUR
FOR GIRDER INSTALLATION**