

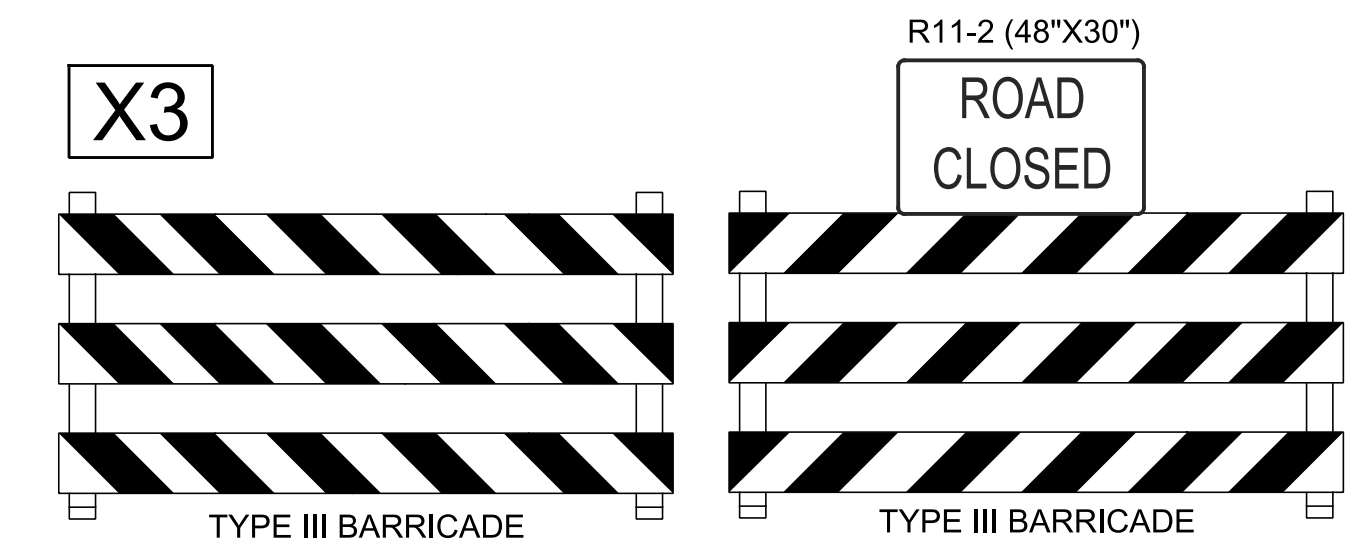
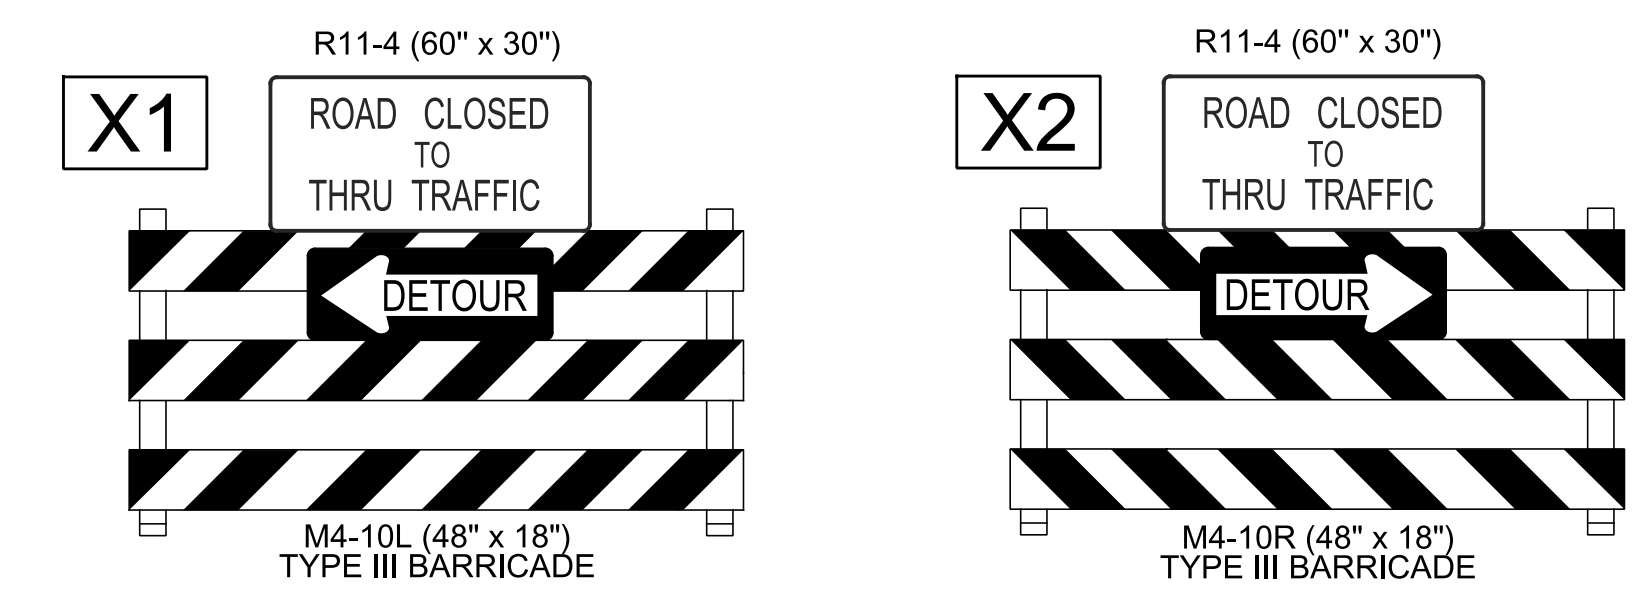
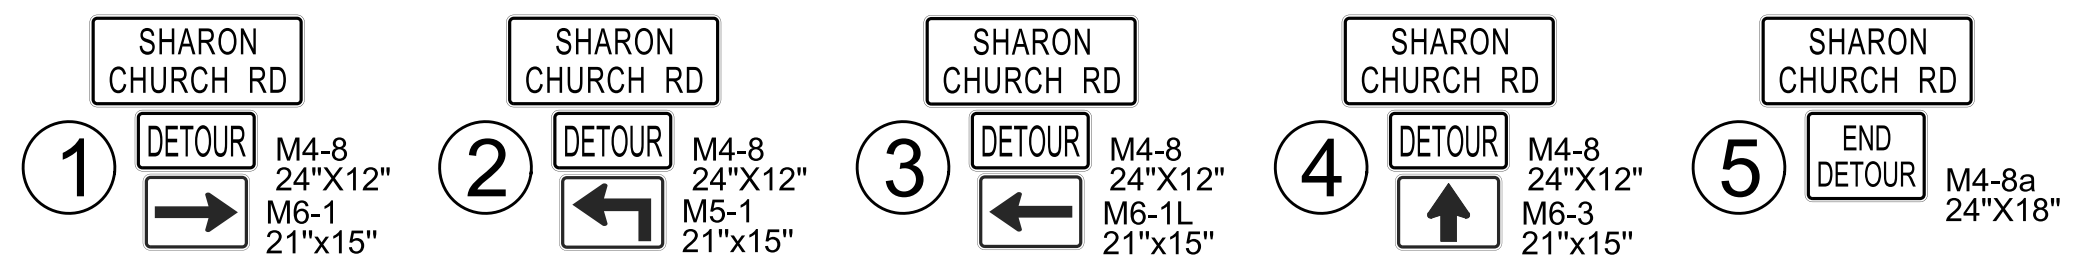


PROJ. REFERENCE NO.	SHEET NO.
R-5703	TMP-4IDET


**SIGN LEGEND**

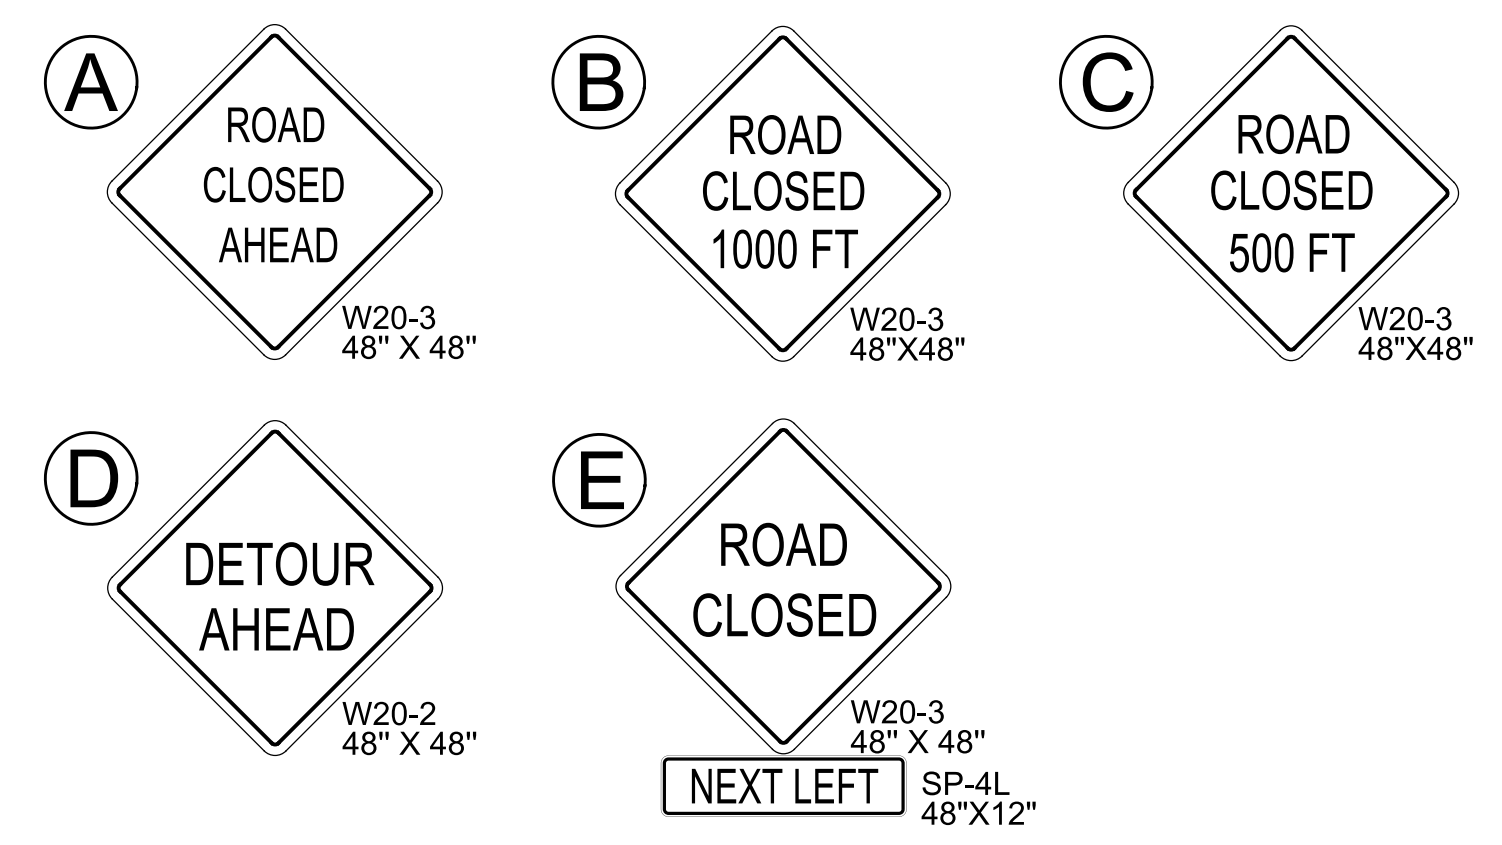

**CMS MESSAGES PRIOR TO ROAD CLOSURE**

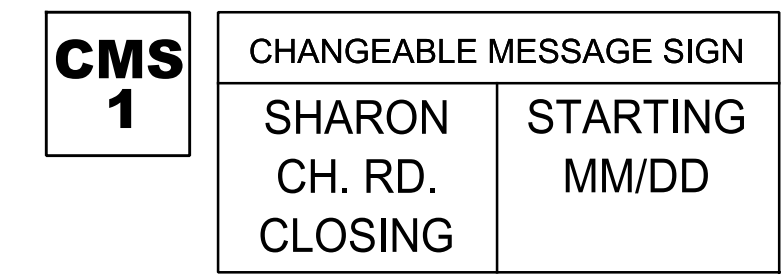

DETOUR ALLOWED ONLY FOR OVERHEAD BRIDGE GIRDER ERECTION. REFER TO PROJECT SPECIAL PROVISIONS - INTERMEDIATE CONTRACT TIMES.

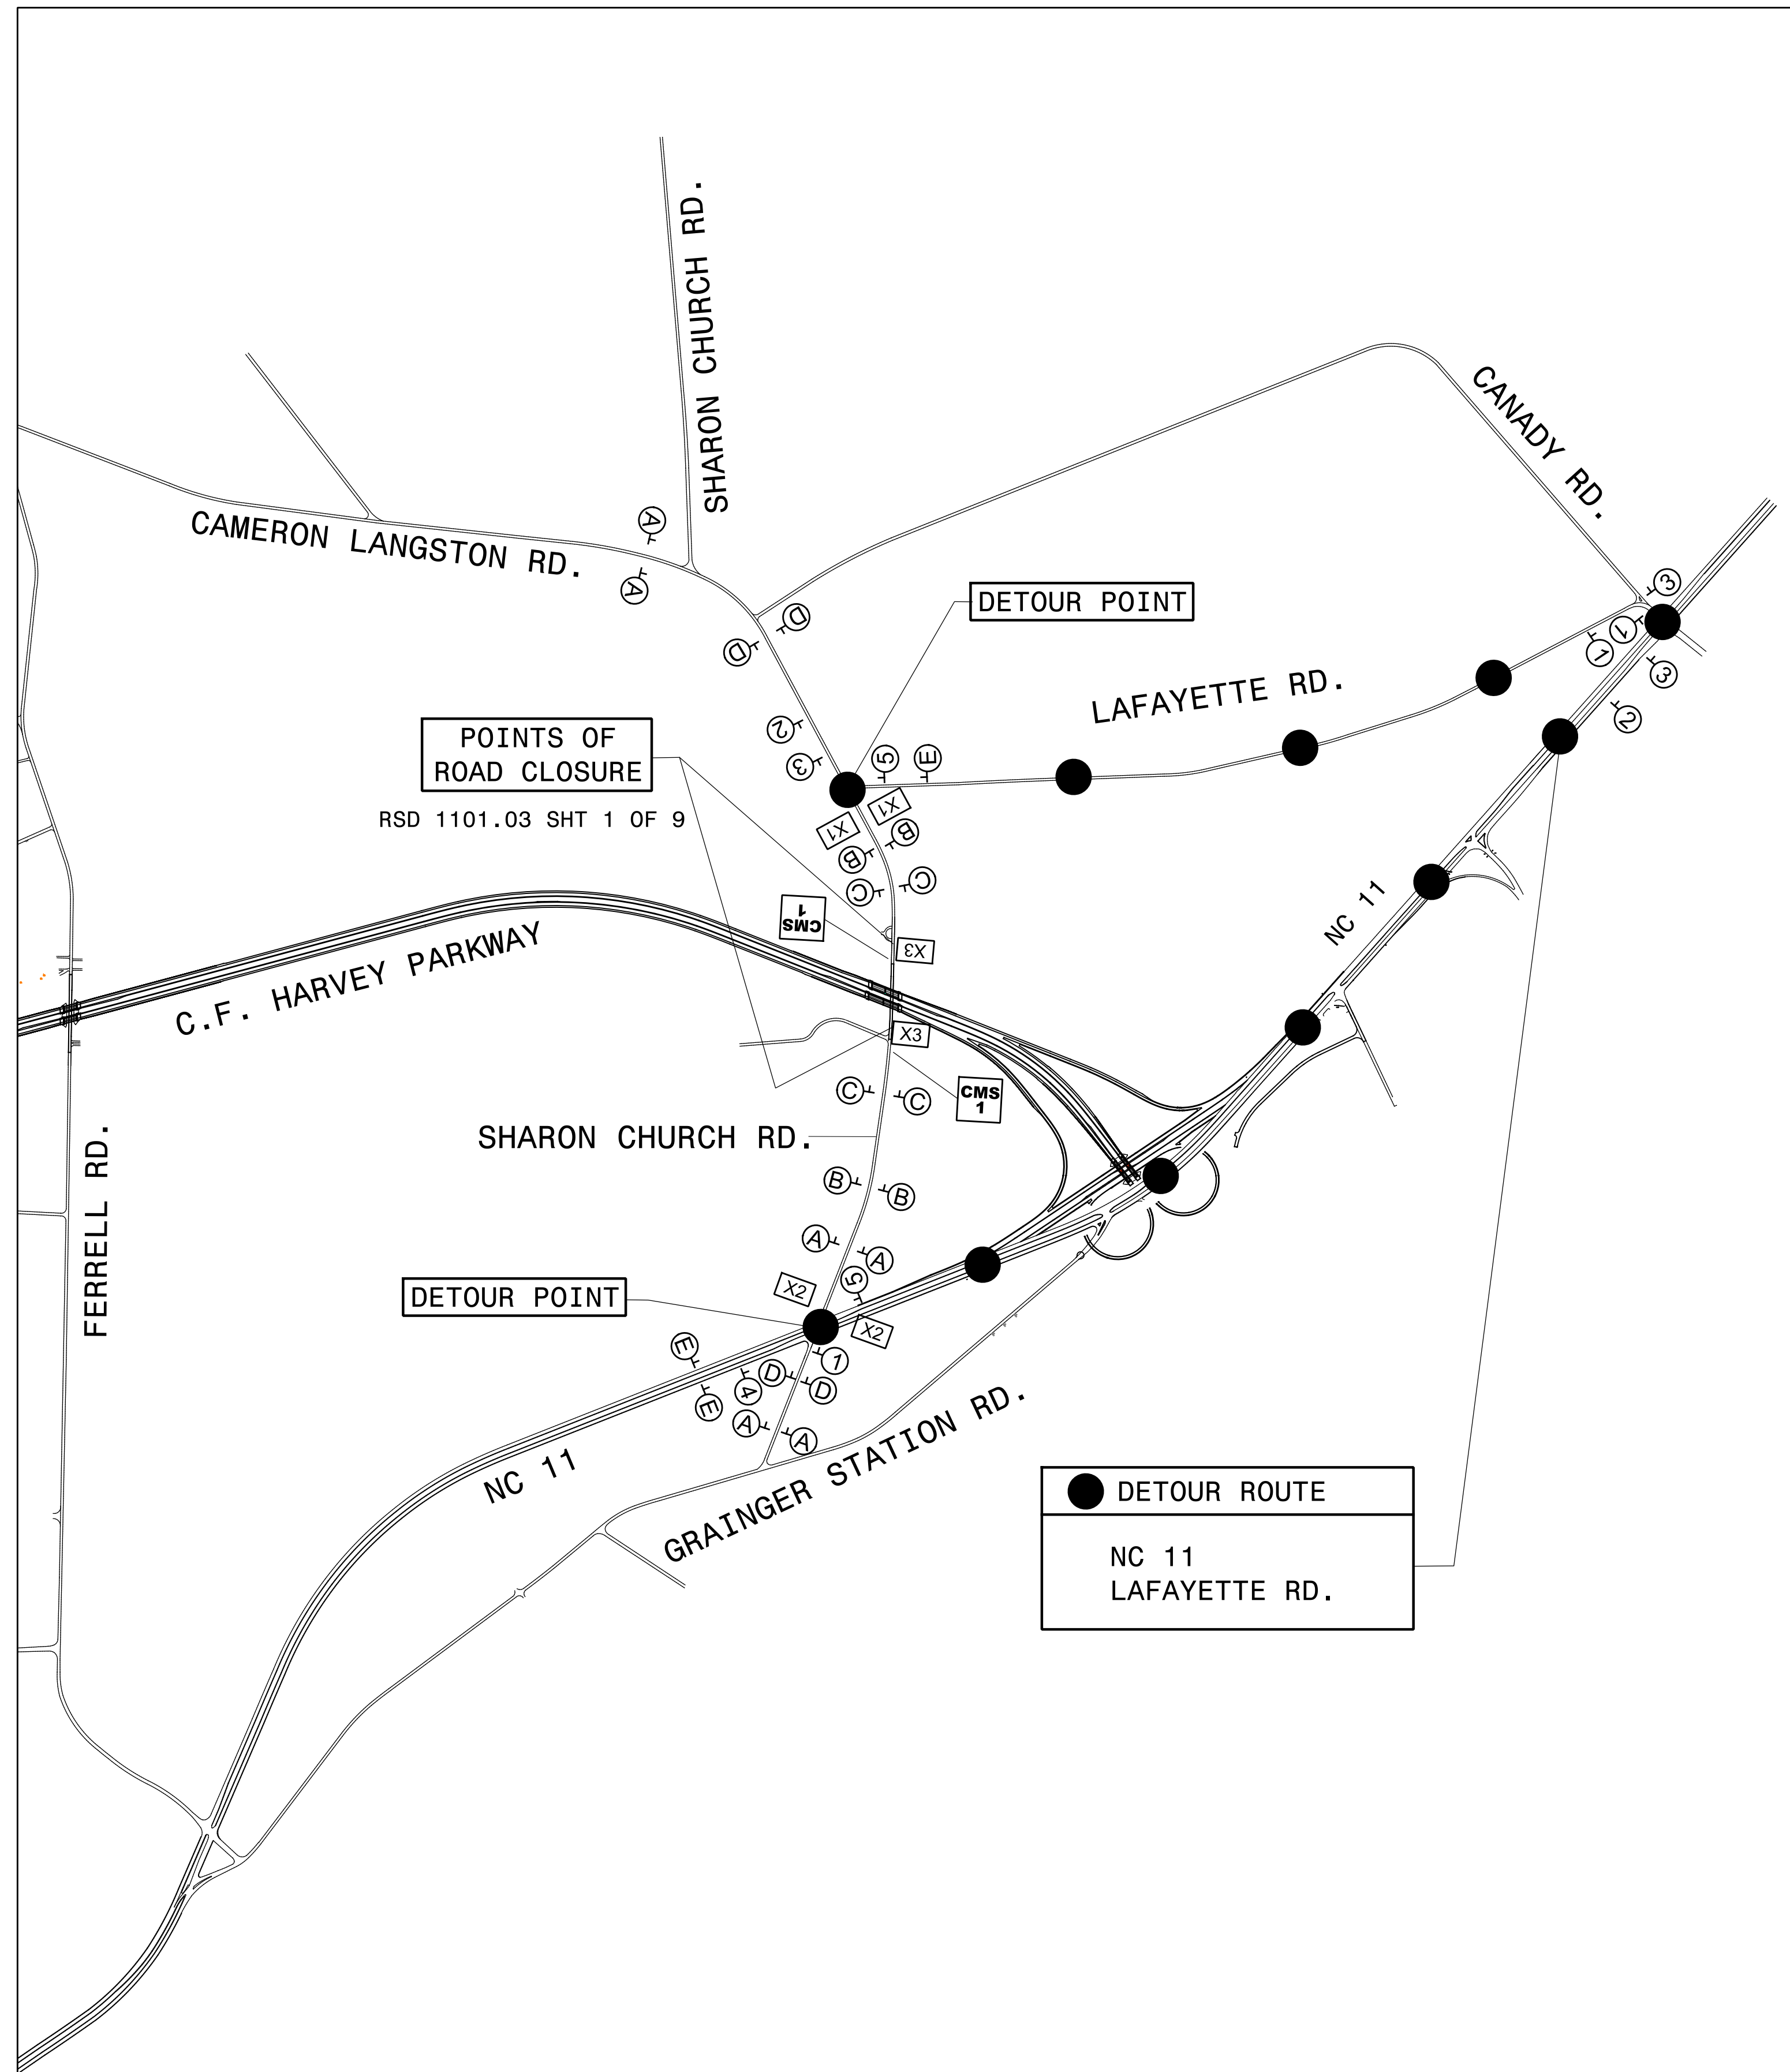


9/14/2017  
 R:\Traffic\TrafficControl\TMP PLAN SHEETS\NR-5703 TMP\_04IDET DETOUR ROUTE Y7 SHARON CHURCH RD.dgn  
 bir-git.mackenzie

**Michael Baker INTERNATIONAL**  
 8000 Regency Parkway, Suite 600,  
 Cary, NC 27518  
 Phone: (919) 463-5488  
 MBAKERINTL.COM

DOCUMENT NOT CONSIDERED FINAL UNLESS ALL SIGNATURES COMPLETED

SEAL

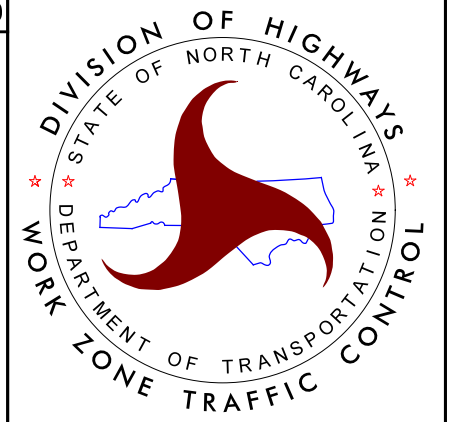

**SHARON CHURCH RD. -Y7- ROAD CLOSURE AND DETOUR FOR GIRDER INSTALLATION**