



PROJ. REFERENCE NO.	SHEET NO.
R-5703	TMP-5A

-L- 60+00

-L- 70+00

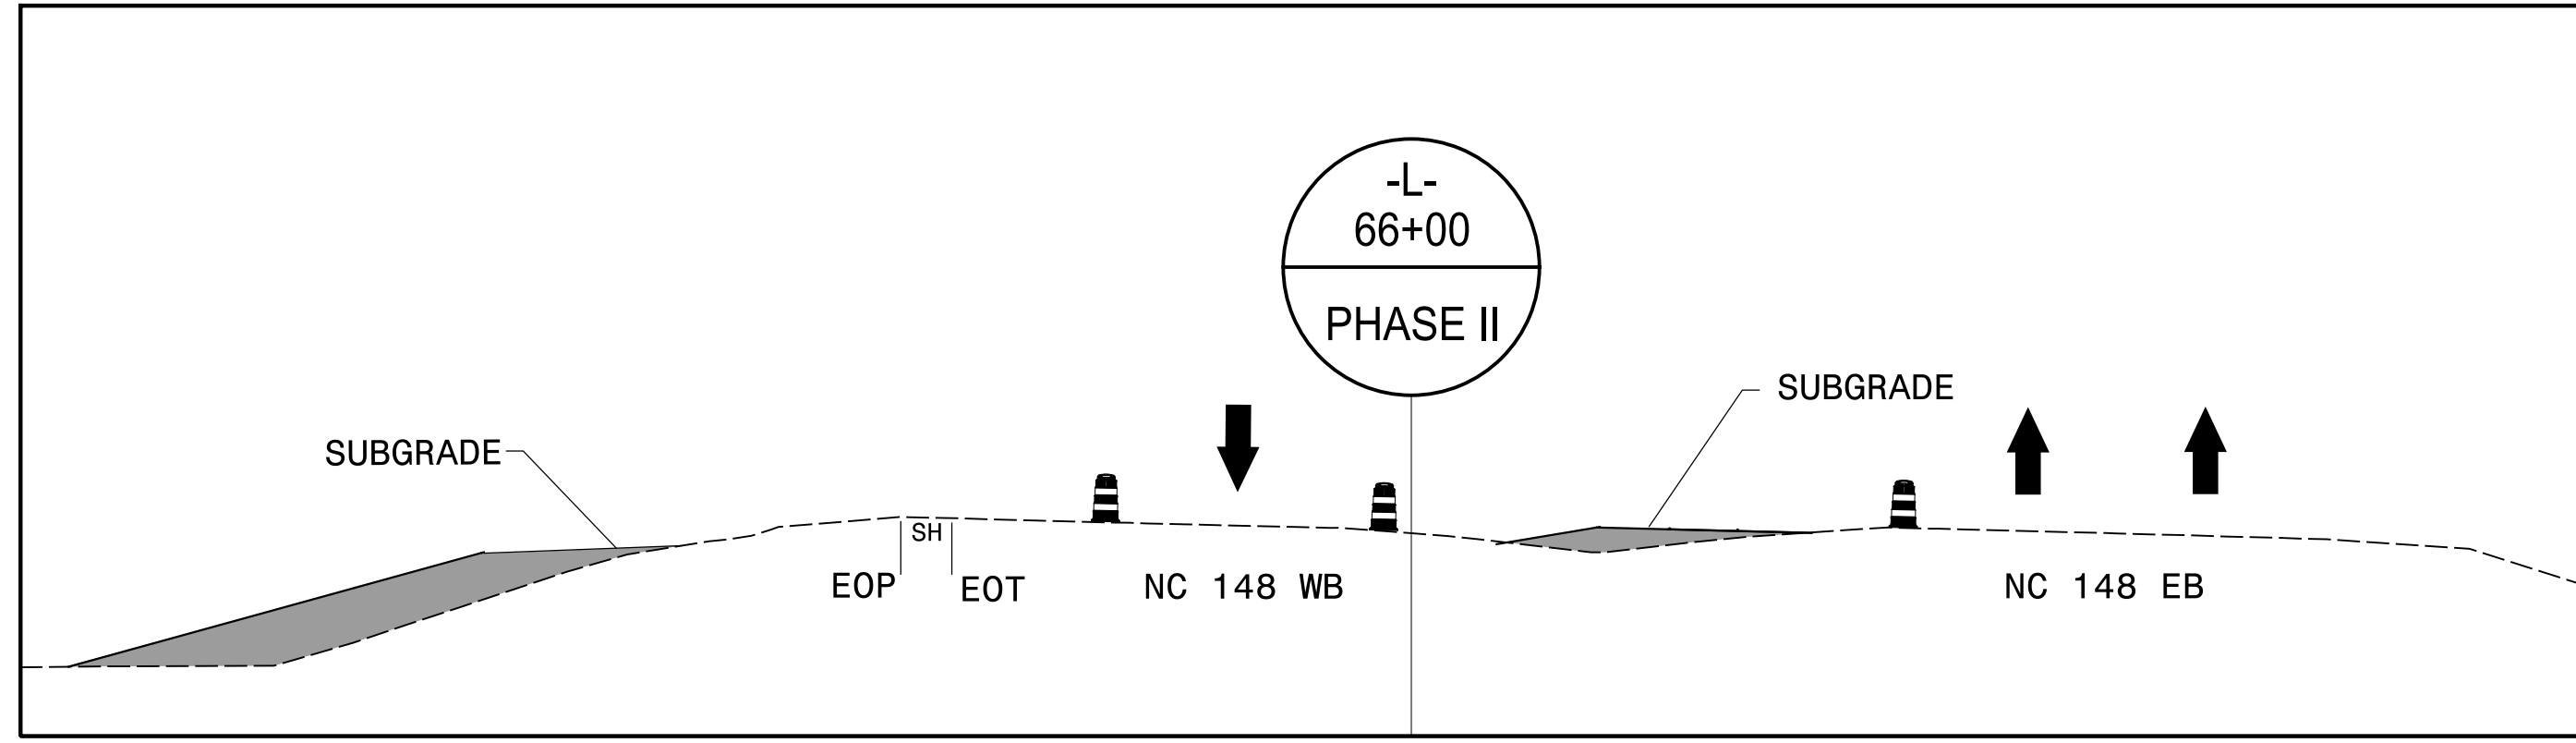

BEGIN TIP PROJECT R-5703
-L- CS Sta. 60+56.32

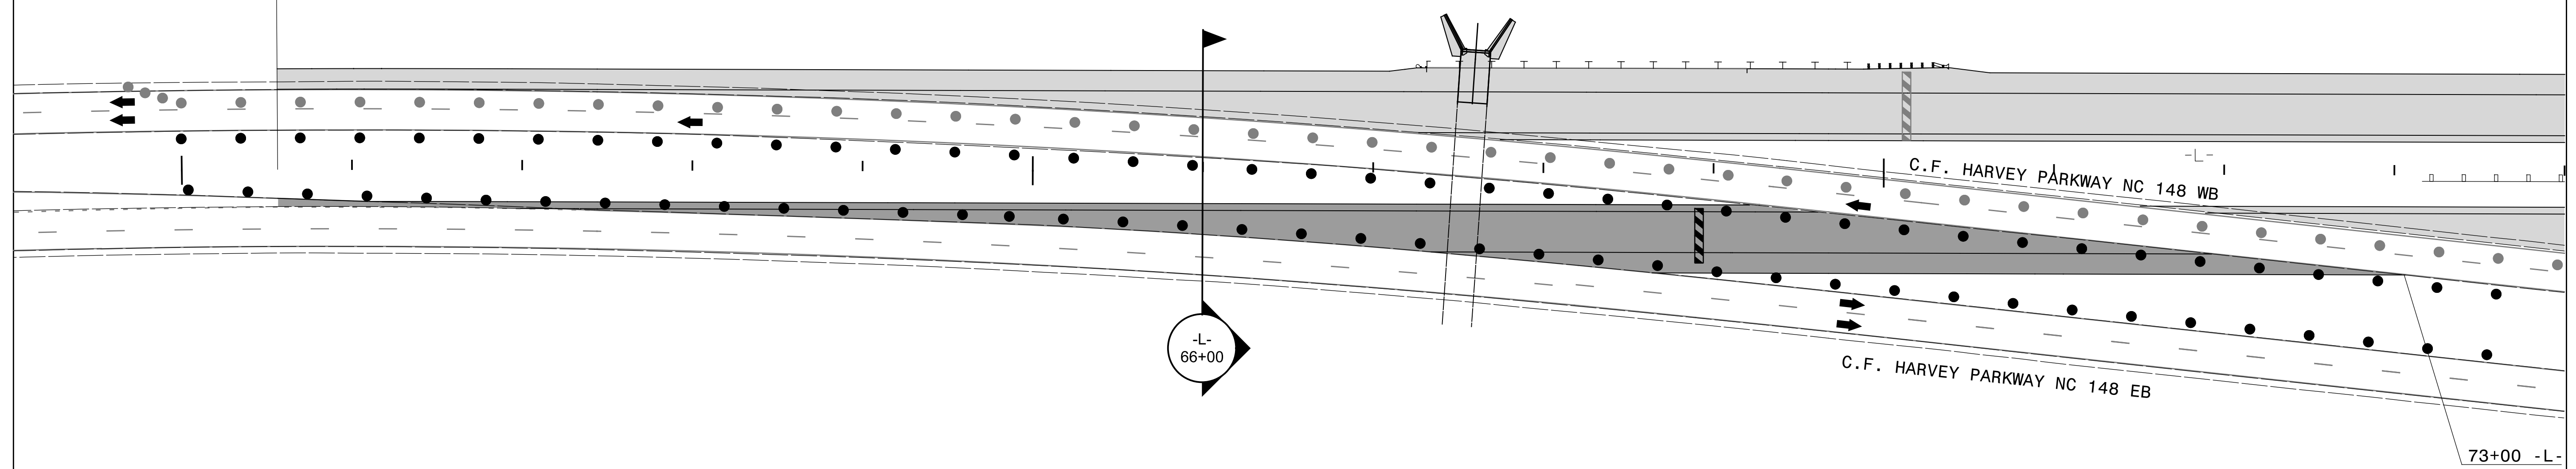

9/14/2017
R:\Traffic\TrafficControl\TMP PLAN SHEETS\NR-5703 TMP 05A PHASE 02.dgn
bir-git.mackenzie


Michael Baker
INTERNATIONAL
8000 Regency Parkway, Suite 600,
Cary, NC 27518
Phone: (919) 463-5488
MBAKERINTL.COM

DOCUMENT NOT CONSIDERED FINAL UNLESS ALL SIGNATURES COMPLETED

SEAL

DESIGNED BY: *George W. Karageorge*
CHECKED BY: *George W. Karageorge*
DATE: 9/15/2017

SEAL
042065
ENGINEER
GEORGE W. KARAGEORGE

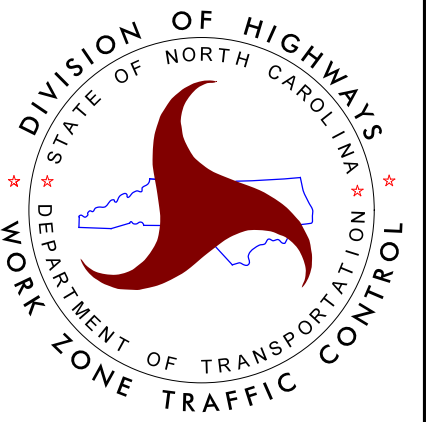

PHASE II