




BRIDGES




CULVERT

NC GRID NAD 83 NA 2011

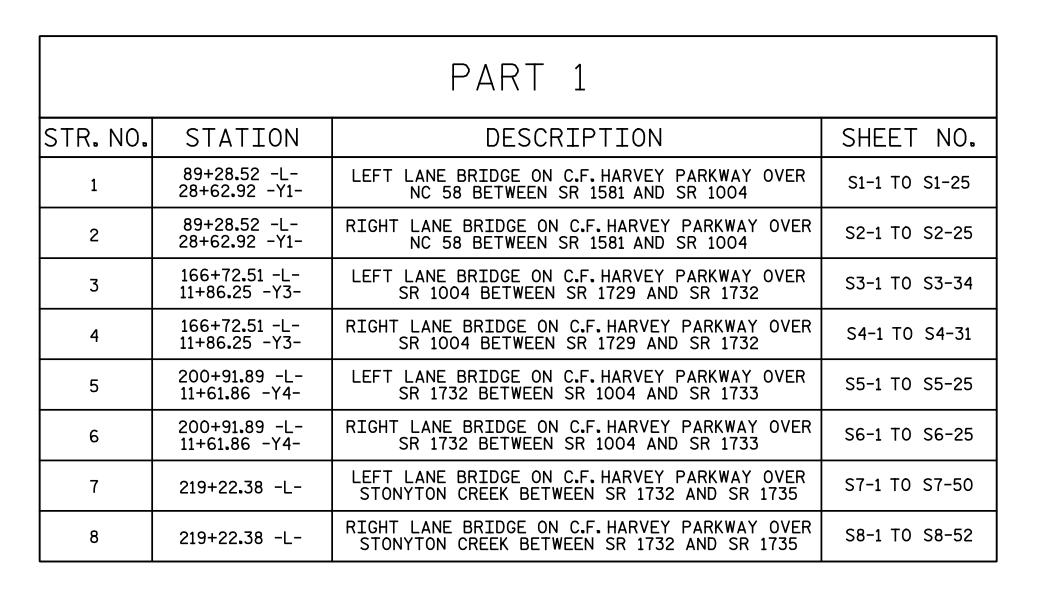

PART 2										
STR. NO.	STATION	DESCRIPTION	SHEET NO.							
9	281+39 . 19 -L- 11+64 . 76 -Y6-	LEFT LANE BRIDGE ON C.F. HARVEY PARKWAY OVER SR 1735 BETWEEN SR 1733 AND SR 1720	S9-1 T0 S9-25							
10	281+39.19 -L- 11+64.76 -Y6-	RIGHT LANE BRIDGE ON C.F. HARVEY PARKWAY OVER SR 1735 BETWEEN SR 1733 AND SR 1720	S10-1 T0 S10-25							
11	342+97.24 -L- 11+93.49 -Y7-	LEFT LANE BRIDGE ON C.F. HARVEY PARKWAY OVER SR 1720 BETWEEN SR 1735 AND NC 11	S11-1 TO S11-29							
12	342+97.24 -L- 11+93.49 -Y7-	RIGHT LANE BRIDGE ON C.F. HARVEY PARKWAY OVER SR 1720 BETWEEN SR 1735 AND NC 11	S12-1 TO S12-29							
13	364+28.98 -L- 41+56.43 -Y8-	LEFT LANE BRIDGE ON C.F. HARVEY PARKWAY OVER NC 11 BETWEEN SR 1720 AND NC 11	S13-1 TO S13-29							
14	364+28.98 -L- 41+56.43 -Y8-	RIGHT LANE BRIDGE ON C.F. HARVEY PARKWAY OVER NC 11 BETWEEN SR 1720 AND NC 11	S14-1 TO S14-29							
15	67+55 . 47 -L-	LEFT EXTENSION SINGLE 16 FT.X 9 FT.CONCRETE BOX CULVERT 93°-47'-47"SKEW	C15-1 TO C15-5							

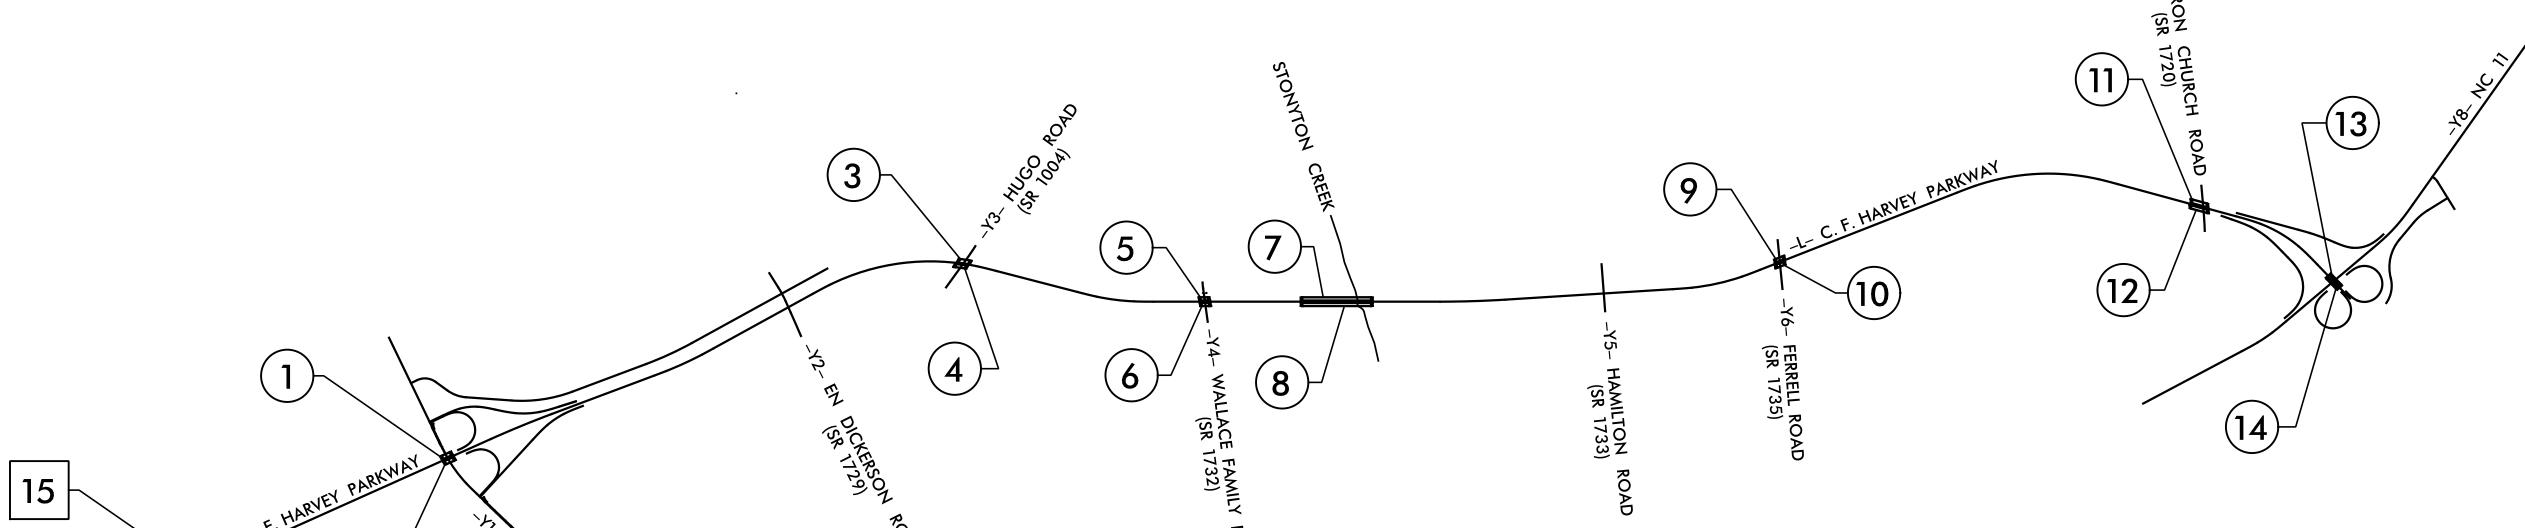

PROJECT NO. R-5703 LENOIR COUNTY

STATE OF NORTH CAROLINA
DEPARTMENT OF TRANSPORTATION
RALEIGH

INDEX SHEET

Michael Baker Engineering
8000 Regency Parkway, Suite 600
Cary, North Carolina 27518
NC License No.: F-1084

						_	_
				SHEET N			
0	NO.	BY:	DATE:	NO.	BY:	DATE:	
	1			3			TOTAL SHEETS
	2			<u>A</u> ,			

DRAWN BY: C.E.MAYHEW DATE: 5-5-17
CHECKED BY: V.A.PATEL DATE: 7-19-17