


LEGEND

- # BRIDGES
- # CULVERT

PART 1			
STR. NO.	STATION	DESCRIPTION	SHEET NO.
1	89+28.52 -L- 28+62.92 -Y1-	LEFT LANE BRIDGE ON C.F. HARVEY PARKWAY OVER NC 58 BETWEEN SR 1581 AND SR 1004	S1-1 TO S1-25
2	89+28.52 -L- 28+62.92 -Y1-	RIGHT LANE BRIDGE ON C.F. HARVEY PARKWAY OVER NC 58 BETWEEN SR 1581 AND SR 1004	S2-1 TO S2-25
3	166+72.51 -L- 11+86.25 -Y3-	LEFT LANE BRIDGE ON C.F. HARVEY PARKWAY OVER SR 1004 BETWEEN SR 1729 AND SR 1732	S3-1 TO S3-34
4	166+72.51 -L- 11+86.25 -Y3-	RIGHT LANE BRIDGE ON C.F. HARVEY PARKWAY OVER SR 1004 BETWEEN SR 1729 AND SR 1732	S4-1 TO S4-31
5	200+91.89 -L- 11+61.86 -Y4-	LEFT LANE BRIDGE ON C.F. HARVEY PARKWAY OVER SR 1732 BETWEEN SR 1004 AND SR 1733	S5-1 TO S5-25
6	200+91.89 -L- 11+61.86 -Y4-	RIGHT LANE BRIDGE ON C.F. HARVEY PARKWAY OVER SR 1732 BETWEEN SR 1004 AND SR 1733	S6-1 TO S6-25
7	219+22.38 -L-	LEFT LANE BRIDGE ON C.F. HARVEY PARKWAY OVER STONYTON CREEK BETWEEN SR 1732 AND SR 1735	S7-1 TO S7-50
8	219+22.38 -L-	RIGHT LANE BRIDGE ON C.F. HARVEY PARKWAY OVER STONYTON CREEK BETWEEN SR 1732 AND SR 1735	S8-1 TO S8-52

PART 2			
STR. NO.	STATION	DESCRIPTION	SHEET NO.
9	281+39.19 -L- 11+64.76 -Y6-	LEFT LANE BRIDGE ON C.F. HARVEY PARKWAY OVER SR 1735 BETWEEN SR 1733 AND SR 1720	S9-1 TO S9-25
10	281+39.19 -L- 11+64.76 -Y6-	RIGHT LANE BRIDGE ON C.F. HARVEY PARKWAY OVER SR 1735 BETWEEN SR 1733 AND SR 1720	S10-1 TO S10-25
11	342+97.24 -L- 11+93.49 -Y7-	LEFT LANE BRIDGE ON C.F. HARVEY PARKWAY OVER SR 1720 BETWEEN SR 1735 AND NC 11	S11-1 TO S11-29
12	342+97.24 -L- 11+93.49 -Y7-	RIGHT LANE BRIDGE ON C.F. HARVEY PARKWAY OVER SR 1720 BETWEEN SR 1735 AND NC 11	S12-1 TO S12-29
13	364+28.98 -L- 41+56.43 -Y8-	LEFT LANE BRIDGE ON C.F. HARVEY PARKWAY OVER NC 11 BETWEEN SR 1720 AND NC 11	S13-1 TO S13-29
14	364+28.98 -L- 41+56.43 -Y8-	RIGHT LANE BRIDGE ON C.F. HARVEY PARKWAY OVER NC 11 BETWEEN SR 1720 AND NC 11	S14-1 TO S14-29
15	67+55.47 -L-	LEFT EXTENSION SINGLE 16 FT. X 9 FT. CONCRETE BOX CULVERT 93°-47'-47" SKEW	C15-1 TO C15-5

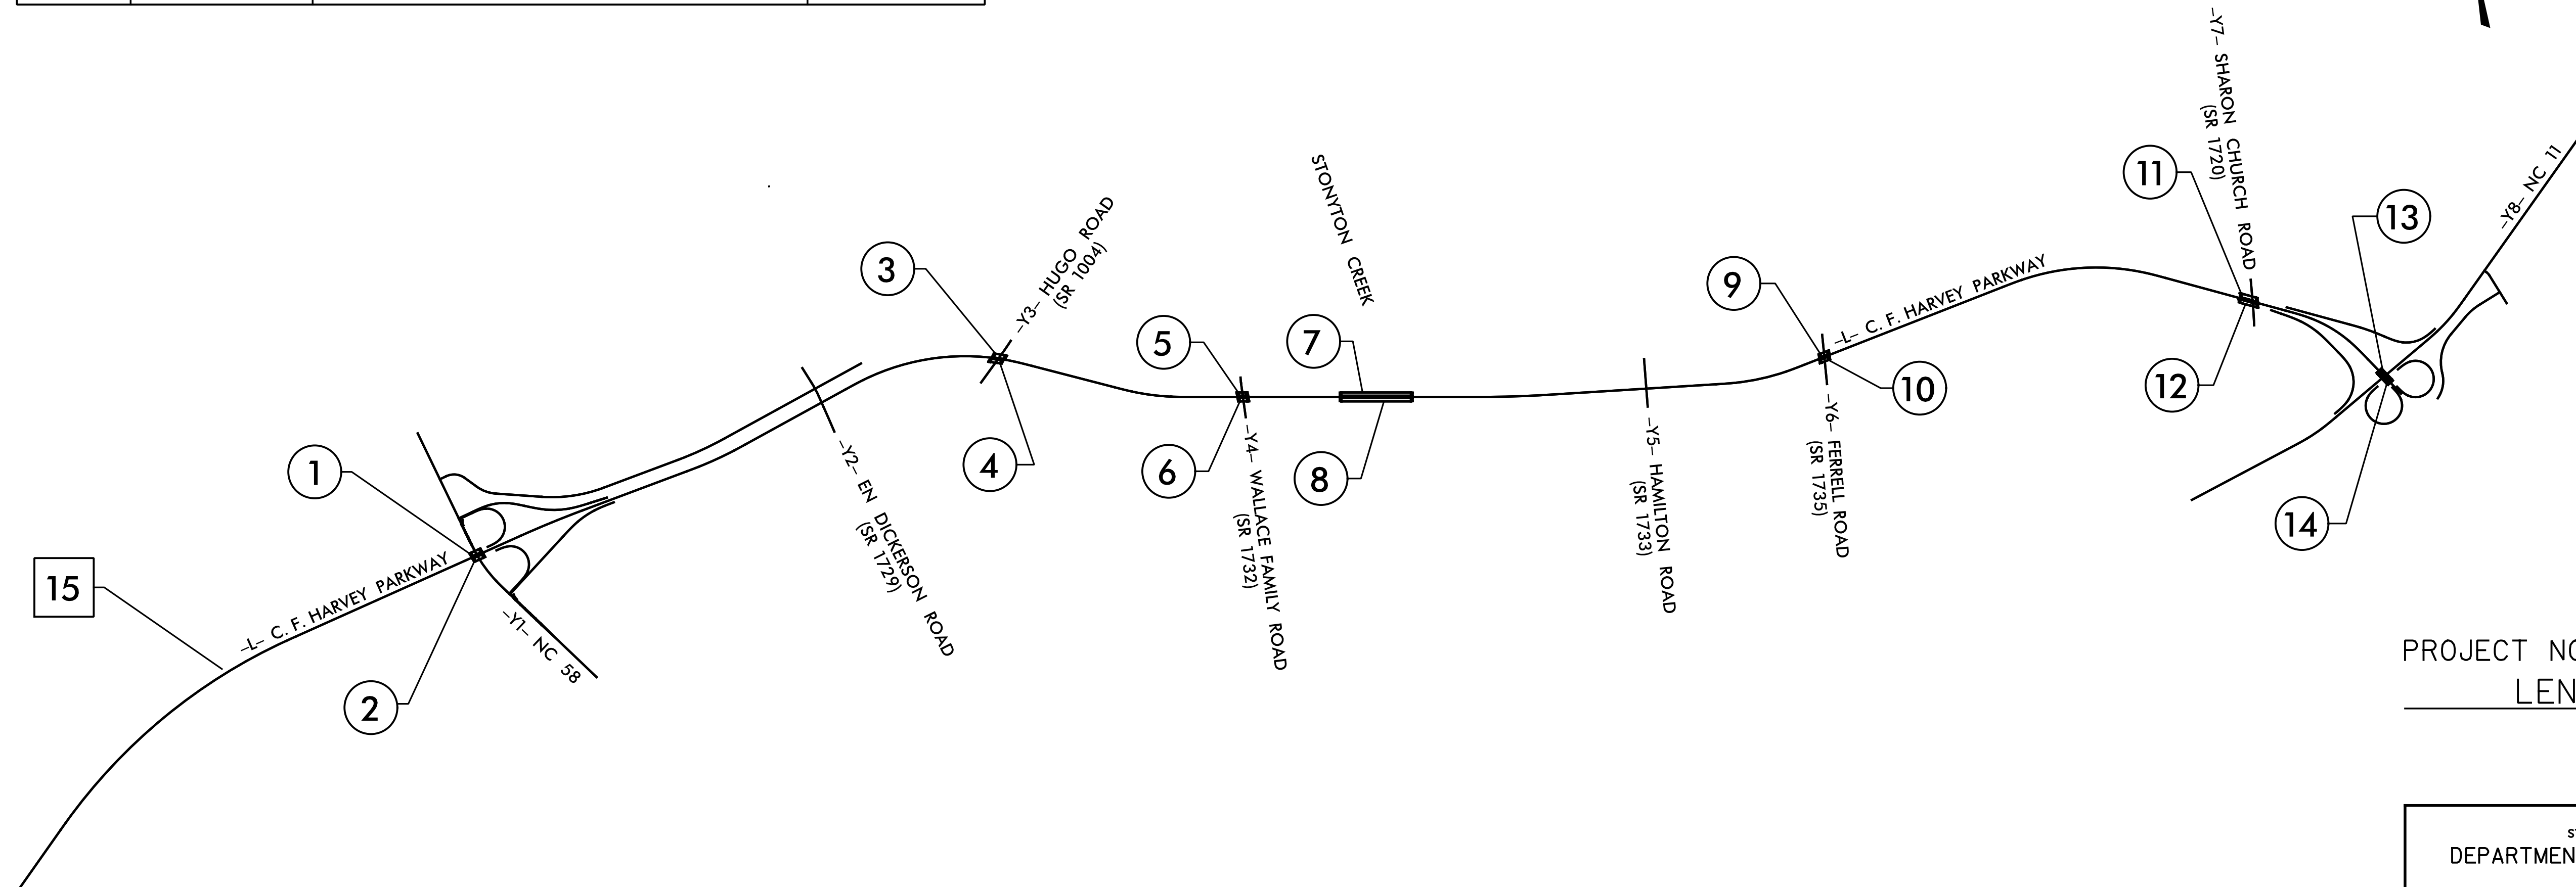

PROJECT NO. R-5703  
LENOIR COUNTY

STATE OF NORTH CAROLINA  
 DEPARTMENT OF TRANSPORTATION  
 RALEIGH

INDEX SHEET

DRAWN BY : C. E. MAYHEW DATE : 5-5-17  
 CHECKED BY : V. A. PATEL DATE : 7-19-17

REVISIONS						SHEET NO.
NO.	BY:	DATE:	NO.	BY:	DATE:	TOTAL SHEETS
1			3			15
2			4			15

**Michael Baker INTERNATIONAL**  
 Michael Baker Engineering  
 8000 Regency Parkway, Suite 600  
 Cary, North Carolina 27518  
 NC License No.: F-1084

PART 2 OF 2