


STATE OF NORTH CAROLINA  
DIVISION OF HIGHWAYS

**TRANSPORTATION MANAGEMENT PLAN**


**WAKE COUNTY**

**LOCATION: MORRISVILLE PARKWAY EXTENSION AND NC 540 INTERCHANGE  
FROM SR 1625 (GREEN LEVEL CHURCH RD) TO NC 55**

**TYPE OF WORK: GRADING, DRAINAGE, PAVING, STRUCTURES, SIGNING,  
LIGHTING, AND TOLL INFRASTRUCTURE**

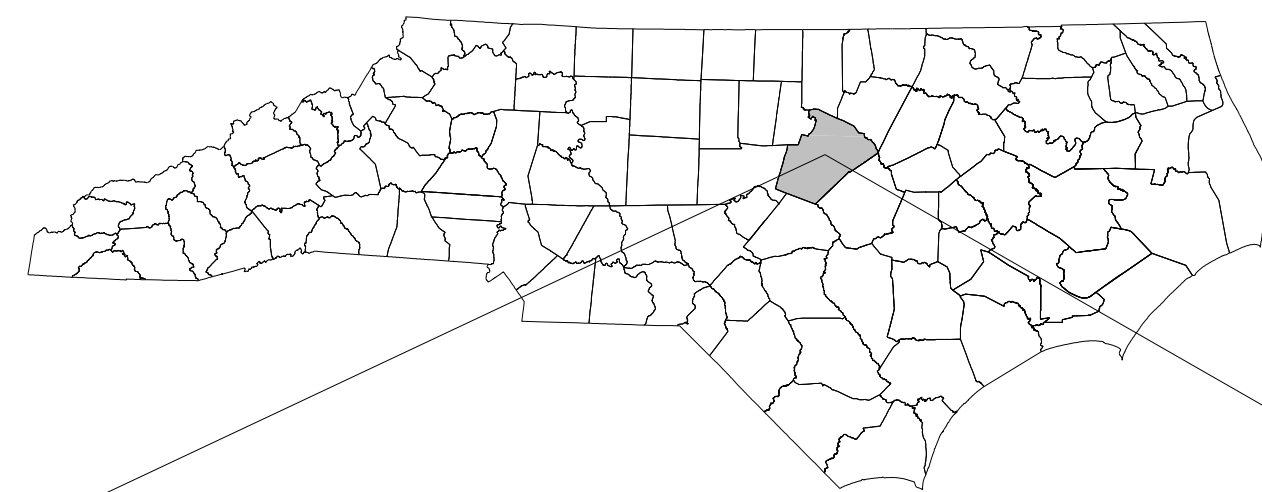

VICINITY MAP

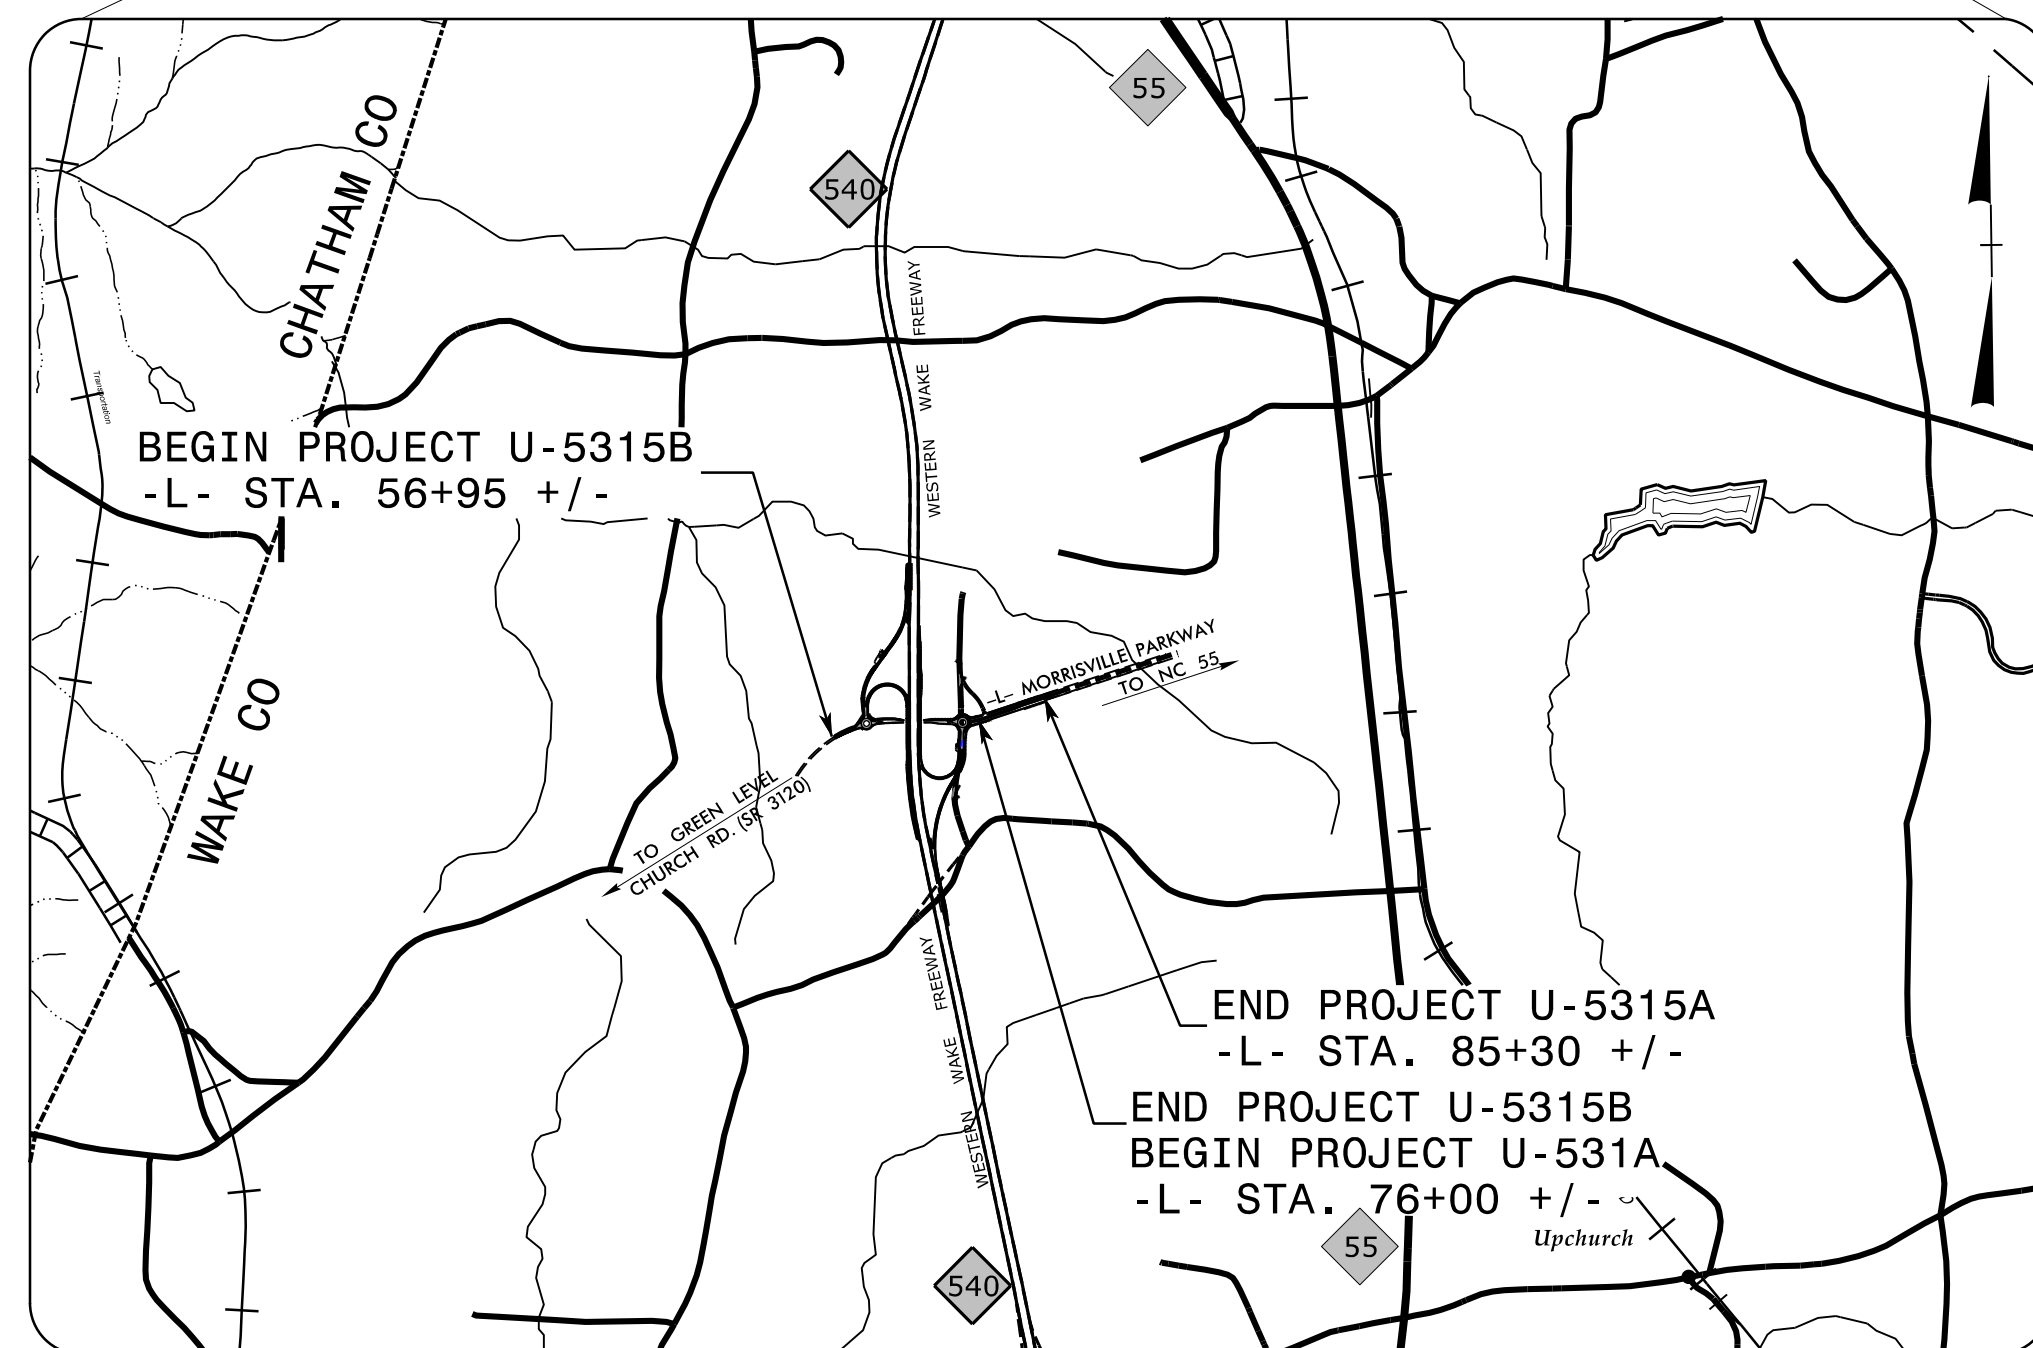

**INDEX OF SHEETS**


SHEET NO.	TITLE
TMP-1	TITLE SHEET, AND INDEX OF SHEETS
TMP-1A	LIST OF APPLICABLE ROADWAY STANDARD DRAWINGS, LEGEND, AND TEMPORARY PAVEMENT MARKING SCHEDULE
TMP-1B and 1C	TRANSPORTATION OPERATIONS PLAN: (GENERAL NOTES)
TMP-2	MANAGEMENT STRATEGIES AND TRAFFIC CONTROL PHASING
TMP-3 - TMP-9	PHASE I DETAILS
TMP-10 - TMP-20	PHASE II DETAILS
TMP-21 - TMP-26	PHASE III DETAILS

SHEET NO.  
TMP-1

**U-5315 A & B**


**TIP PROJECT:**

**DOCUMENT NOT CONSIDERED FINAL  
UNLESS ALL SIGNATURES COMPLETED**

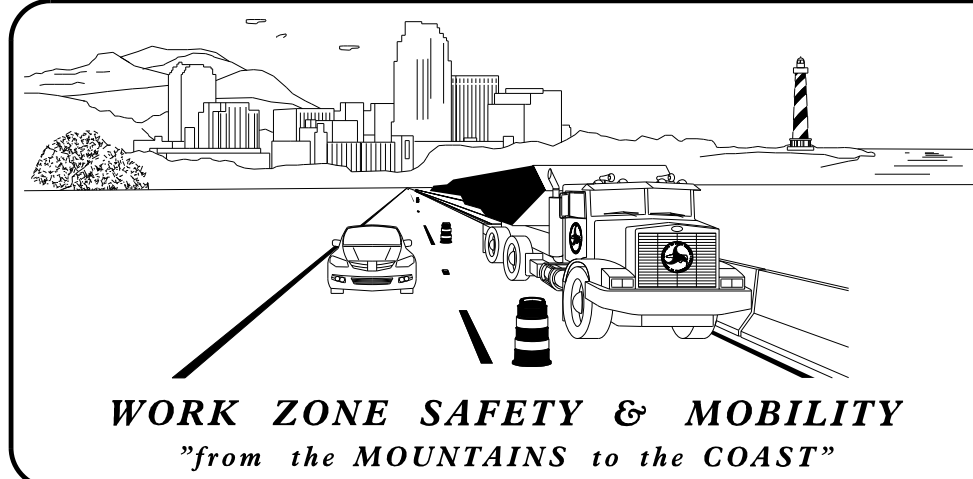

**N.C.D.O.T. WORK ZONE TRAFFIC CONTROL**  
1561 MAIL SERVICE CENTER (MSC) RALEIGH, NC 27699-1561  
750 N. GREENFIELD PARKWAY, GARNER, NC 27529 (DELIVERY)  
PHONE: (919) 773-2800 FAX: (919) 771-2745

J. E. HUMMER, P.E. STATE TRAFFIC MANAGEMENT ENGINEER  
M. STEELMAN TRAFFIC CONTROL PROJECT DESIGN ENGINEER

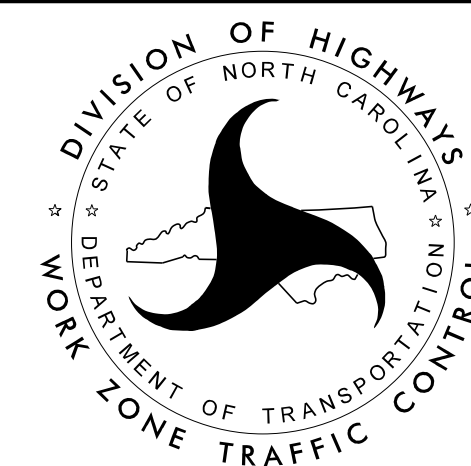


PLANS PREPARED BY:



RUMMEL, KLEPPER & KAHL, LLP  
900 RIDGEFIELD DRIVE, SUITE 350  
RALEIGH, NORTH CAROLINA 27609  
NC LICENSE NO. F-0112  
1-888-521-4455 OR 919-878-9560

APPROVED: *[Signature]*  
DATE: 11/19/2017

SEAL

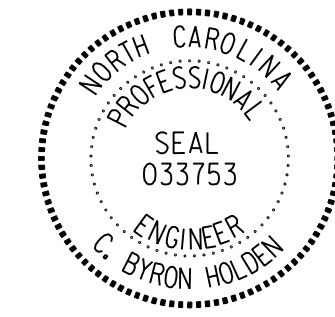

11/29/2017  
U5315\_Tmp-1.dgn  
ds@rsk.com