



DUAL MOUNT SIGN APPROXI
500' IN ADVANCE OF THE
TAPER

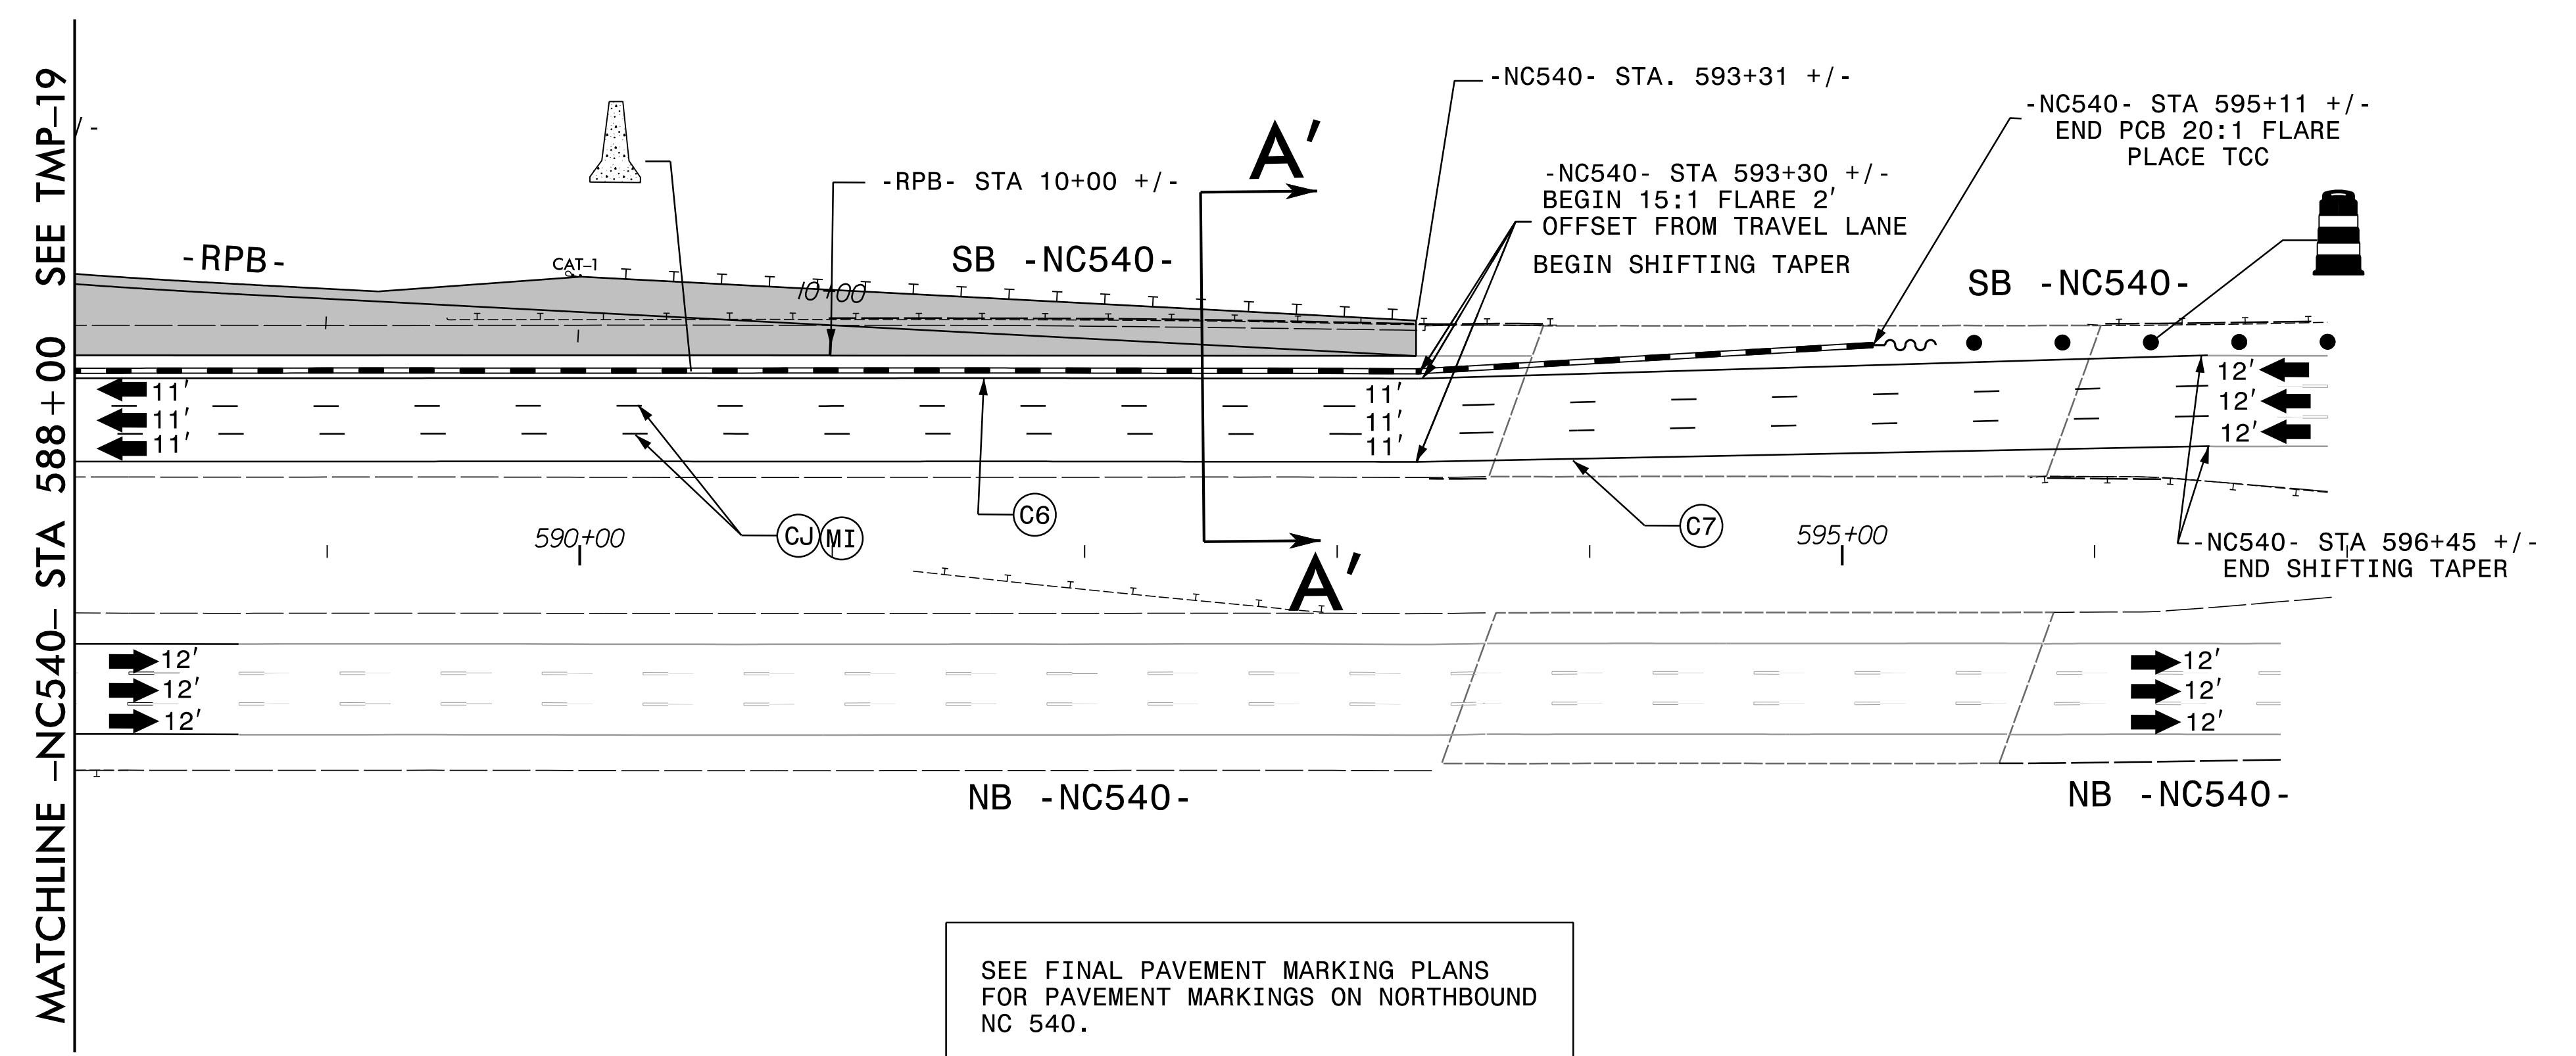



SEE FINAL PAVEMENT MARKING PLANS
FOR PAVEMENT MARKINGS ON NORTHBOUND
NC 540.

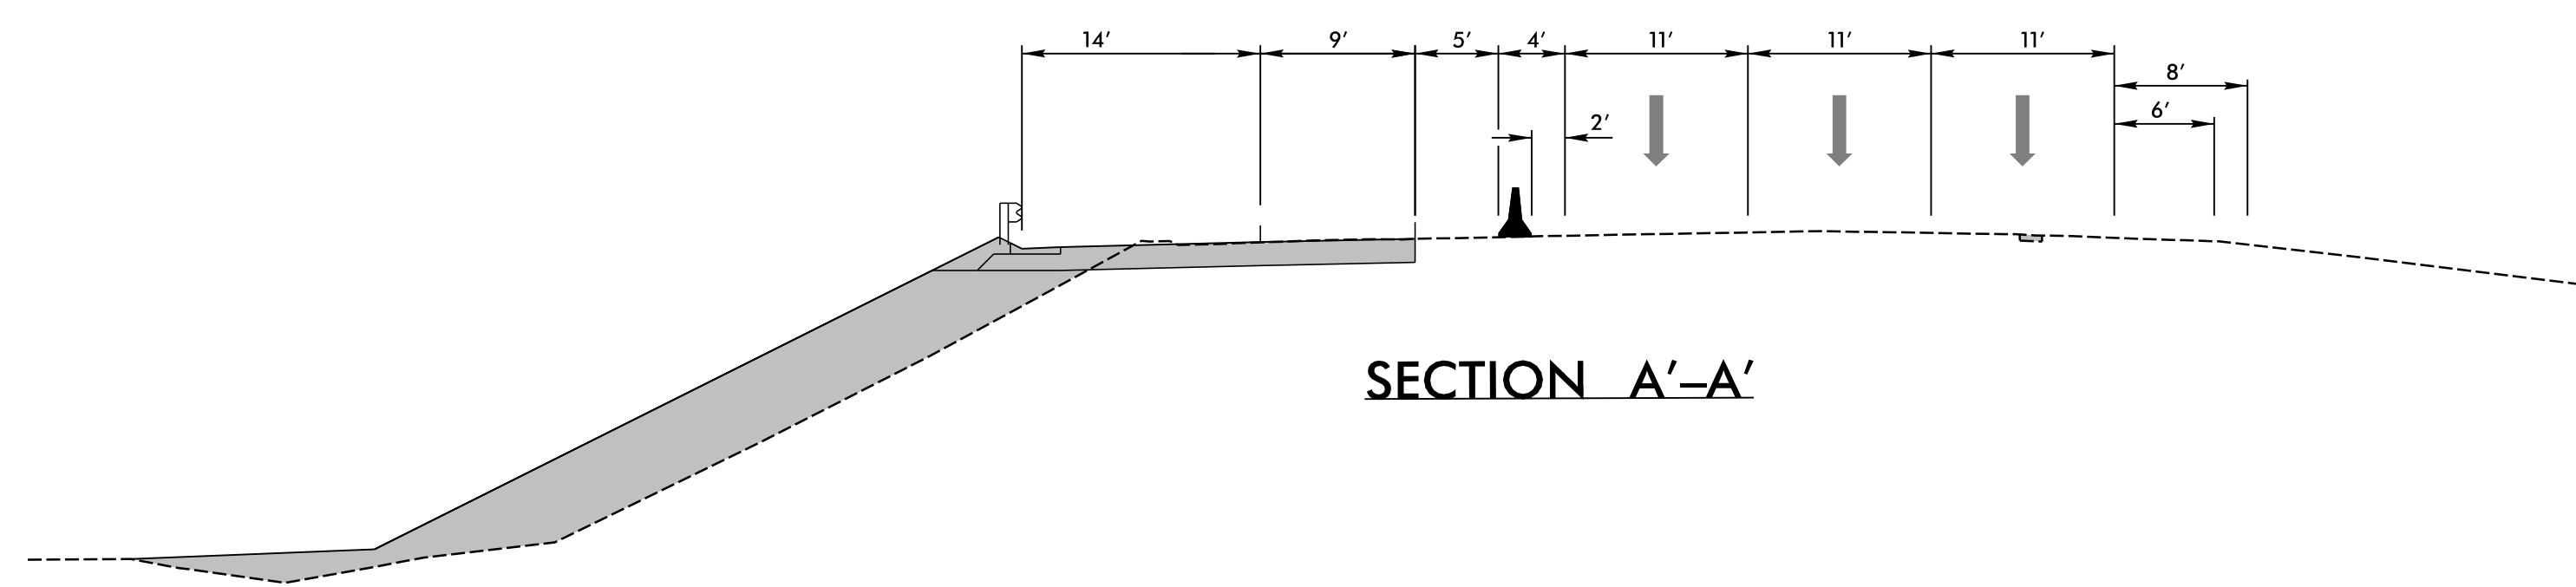

SECTION A'-A'

DOCUMENT NOT CONSIDERED FINAL
UNLESS ALL SIGNATURES COMPLETED

APPROVED: *[Signature]* DATE: 11/11/2017

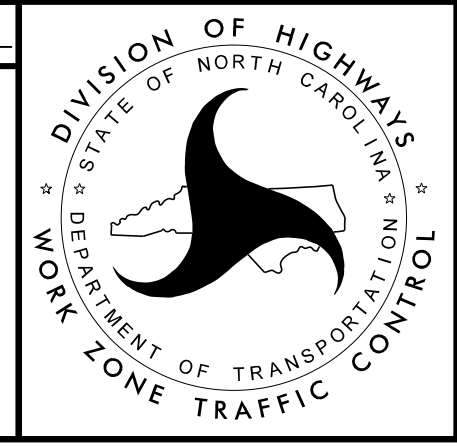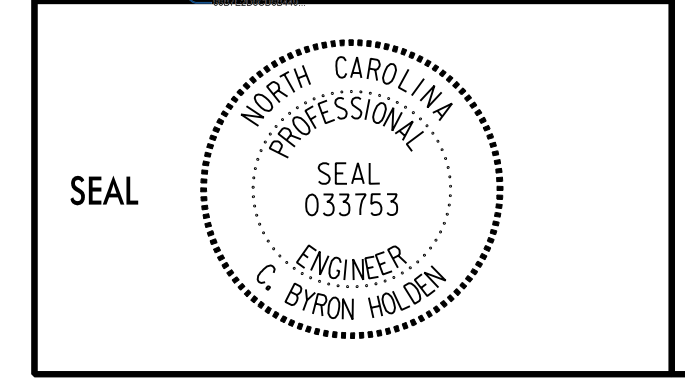

PHASE II DETAIL

11/29/2017
U5315_Tmp_P2_psh20.dgn
ds@ars