


TIP NO. U-5315 A&B	SHEET NO. SIGN-04B
APPROVED: _____	
DATE: _____	
SEAL	
DOCUMENT NOT CONSIDERED FINAL UNLESS ALL SIGNATURES COMPLETED	

STATE OF NORTH CAROLINA
 DEPT. OF TRANSPORTATION
 DIVISION OF HIGHWAYS
 RALEIGH, N.C.

7-15

ENGLISH DETAIL DRAWING FOR
 TOLL FACILITY ETC
 LOGO DETAILS


SHEET 5 OF 11

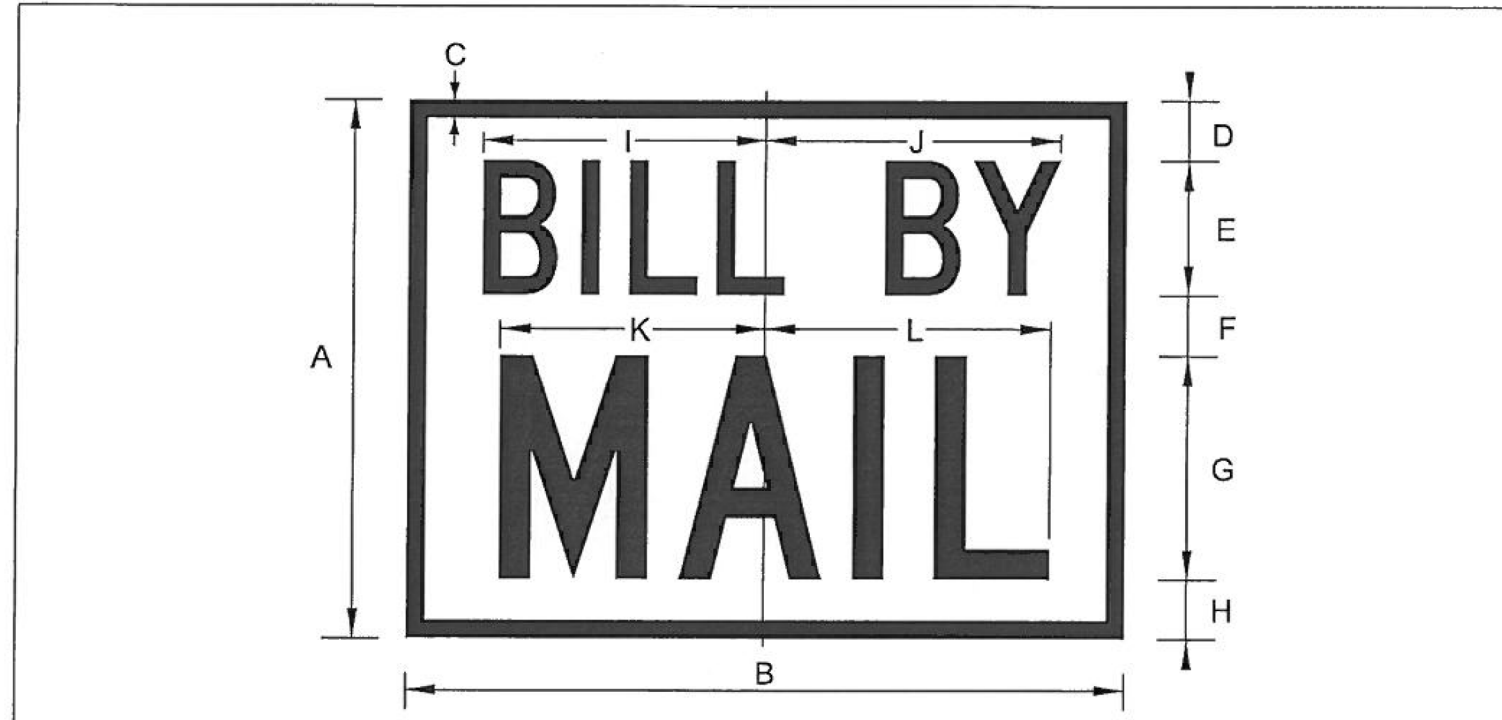

BILL BY MAIL LOGO DIMENSIONS (INCHES)

A	B	C	D	E	F	G	H	I	J	K	L
36	48	1.25	4	9 C	4	15 C	4	19	19.61	17.75	19
30	40	0.875	3.3	7.5 C	3.4	12.5 C	3.3	15.833	16.33	14.791	15.833
24	32	0.75	2.6	6 C	2.8	10 C	2.6	12.667	13.074	11.833	12.667
18	24	0.625	2	4.5 C	2	7.5 C	2	9.512	9.817	8.875	9.5
15	20	0.5	1.7	4 C	1.6	6 C	1.7	8.488	8.672	7.056	7.644
12	16	0.375	1.3	3 C	1.4	5 C	1.3	6.333	6.537	5.917	6.333
10	13.33	0.375	1.2	2.5 C	1.1	4 C	1.2	5.294	5.455	4.708	5.093
8	10.67	0.375	0.8	2 C	0.9	3.5 C	0.8	4.224	4.356	4.174	4.402

BACKG COLOR: WHITE
 COPY & BORDER COLOR: BLACK
 SPACING BETWEEN "BILL" AND "BY" IS 0.75 TIMES LETTER HEIGHT
 "BILL BY MAIL" LOGOS MOUNTED ON BLUE OR GREEN SIGNS SHALL HAVE AN INSET BORDER. SEE DETAIL BELOW.

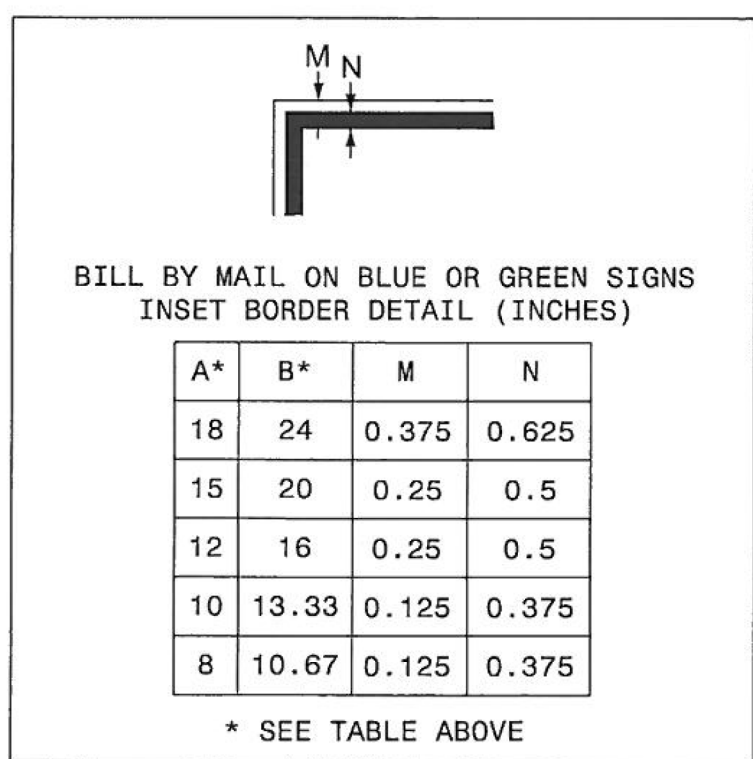


BILL BY MAIL ON BLUE OR GREEN SIGNS
INSET BORDER DETAIL (INCHES)

A*	B*	M	N
18	24	0.375	0.625
15	20	0.25	0.5
12	16	0.25	0.5
10	13.33	0.125	0.375
8	10.67	0.125	0.375


* SEE TABLE ABOVE

NOTE:
1. ETC LOGOS SHALL BE DEMOUNTABLE EXCEPT FOR ROUTE SIGN AND TRAILBLAZER ASSEMBLIES.

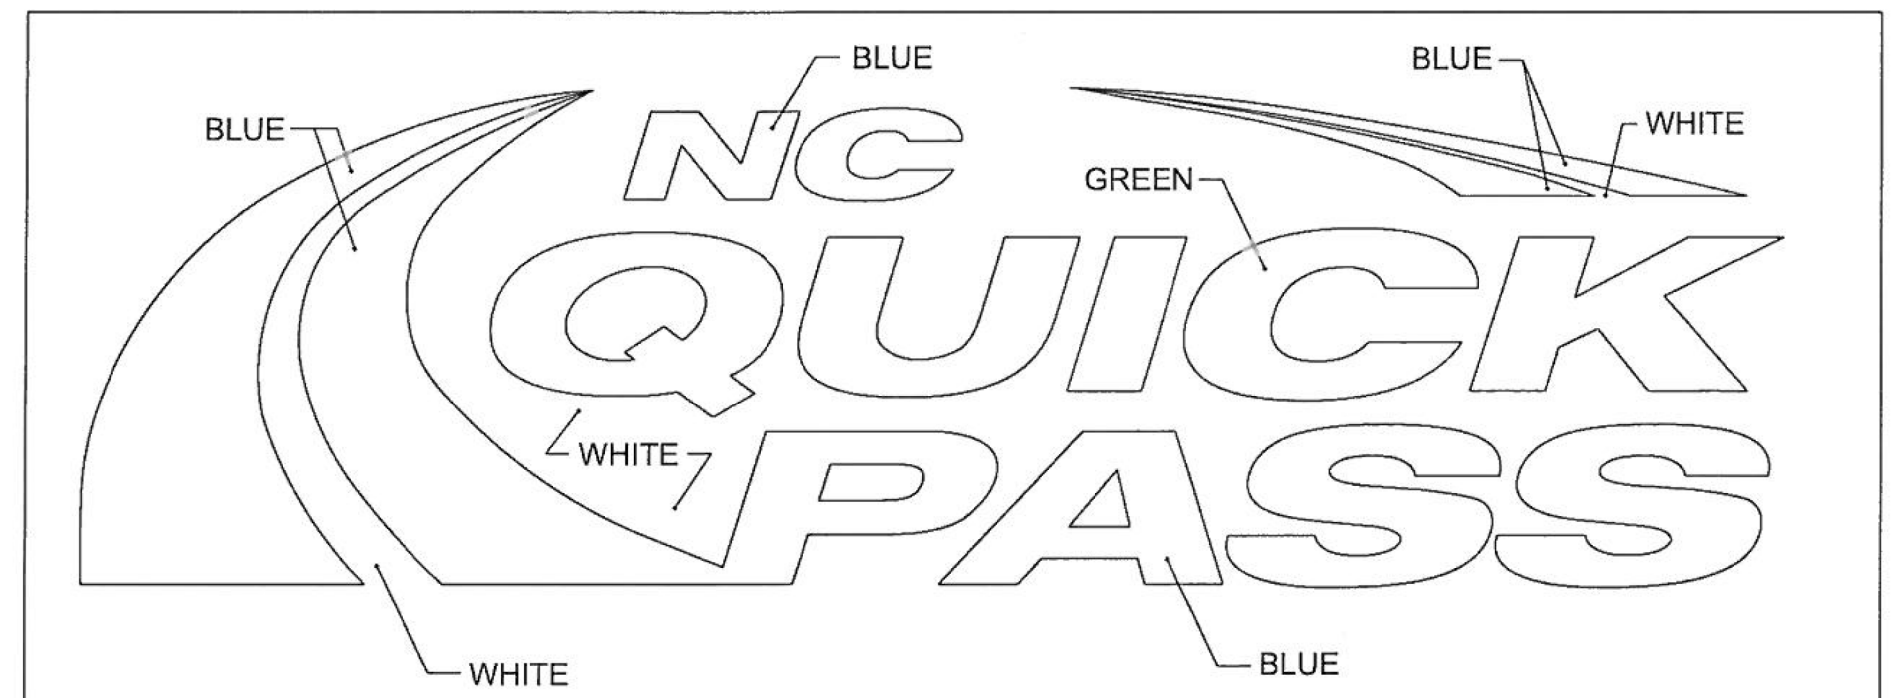

NC QUICK PASS LOGO DETAIL

NOTES:
 A. COLORS FOR USE ON THE NC QUICK PASS LOGO SHALL BE FHWA BLUE AND FHWA GREEN
 B. THE NC QUICK PASS LOGO SHALL BE SCALED PROPORTIONALLY TO MEET REQUIRED DIMENSIONS SHOWN IN THE TOLL SIGNING STANDARDS.
 C. NCTA WILL PROVIDE AN ELECTRONIC ARTWORK FILE OF THE NC QUICK PASS LOGO IN AN EPS FORMAT FOR PANEL FABRICATION.
 D. DO NOT USE BORDER FOR NC QUICK PASS LOGO.
 E. SEE DETAIL BELOW FOR ADDITIONAL WHITE MARGIN REQUIRED FOR BLUE OR GREEN SIGNS.

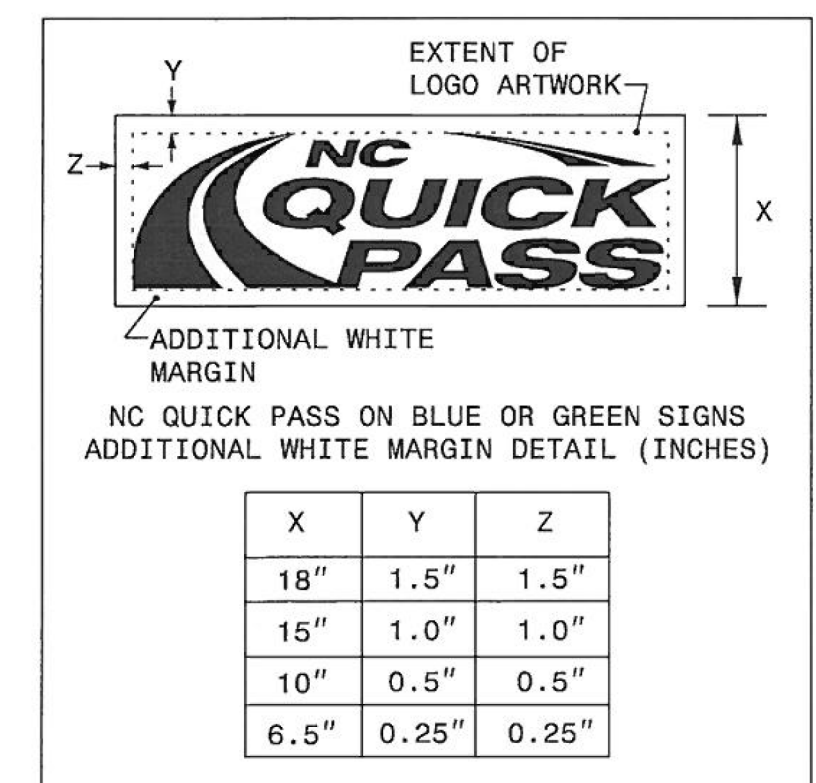

NC QUICK PASS ON BLUE OR GREEN SIGNS
ADDITIONAL WHITE MARGIN DETAIL (INCHES)

X	Y	Z
18"	1.5"	1.5"
15"	1.0"	1.0"
10"	0.5"	0.5"
6.5"	0.25"	0.25"

STATE OF NORTH CAROLINA
 DEPT. OF TRANSPORTATION
 DIVISION OF HIGHWAYS
 RALEIGH, N.C.

7-15

ENGLISH DETAIL DRAWING FOR
 TOLL FACILITY ETC
 LOGO DETAILS

SHEET 5 OF 11

9/12/2017
 R:\T-Office\Signing\CADD\Signing_Layout_Plans\Pages\5315_sgn_5-04B.dgn
 NJM

PLANS PREPARED BY :

 RUMMEL, KLEPPER & KAHL, LLP
 900 RIDGEFIELD DRIVE SUITE 350
 RALEIGH, NORTH CAROLINA 27609-3960
 NC LICENSE NO. F-0112 (919) 878-9560
 FOR
 THE NORTH CAROLINA
 TURNPIKE AUTHORITY

SIGN DESIGN DETAILS