
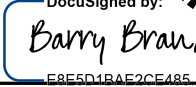
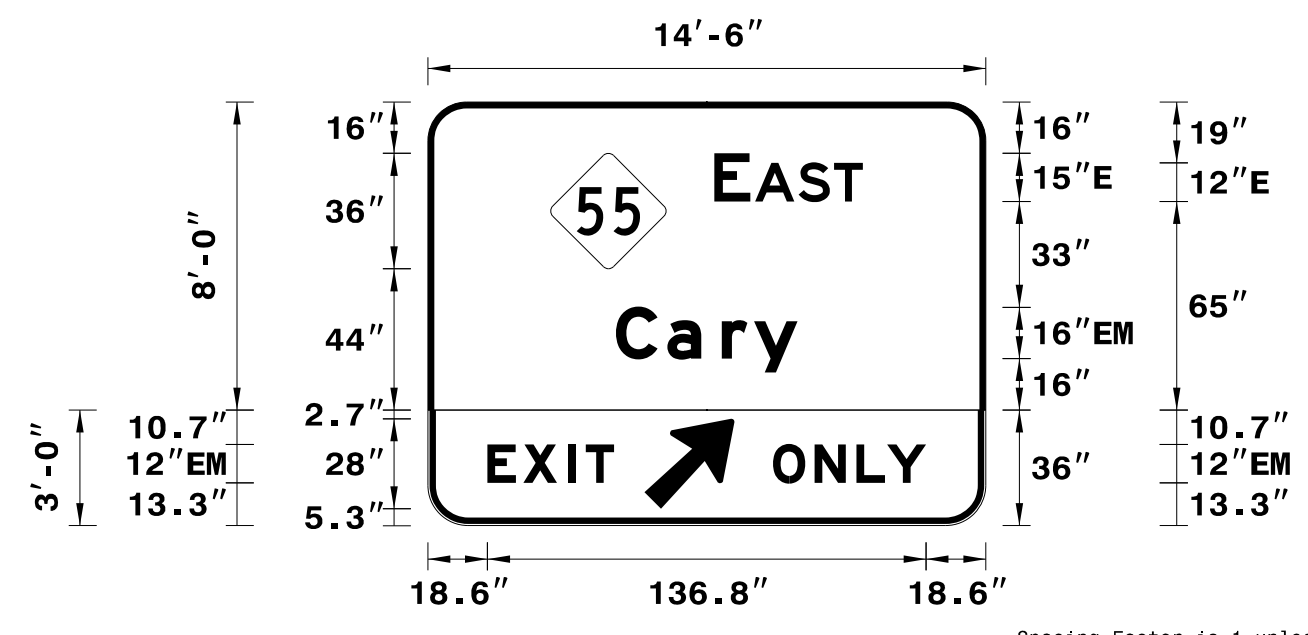


TIP NO. U-5315 A&B	SHEET NO. SIGN-04E
APPROVED: _____	
DATE: _____	
SEAL	
	
DocuSigned by:  Barry L. Brandt 11/13/2017	
<b>DOCUMENT NOT CONSIDERED FINAL UNLESS ALL SIGNATURES COMPLETED</b>	


SIGN NUMBER: 10B TYPE: A QUANTITY: 1 SIGN WIDTH: 14'-6" HEIGHT: 11'-0" TOTAL AREA: 159.5 Sq.Ft. TOP BORDER TYPE: FLUSH RECESS: 0" WIDTH: 2" RADII: 12" NO. Z BARS: 3 LENGTH: 166.0	BACKG COLOR: Green/Yellow COPY COLOR: White/black <table border="1"> <tr> <th>SYMBOL</th> <th>X</th> <th>Y</th> <th>WID</th> <th>HT</th> </tr> <tr> <td>W1-S-2-36-15C</td> <td>36.3</td> <td>44</td> <td>36</td> <td>36</td> </tr> <tr> <td>AR_Type A</td> <td>73</td> <td>5</td> <td>22.6</td> <td>35.6</td> </tr> </table>	SYMBOL	X	Y	WID	HT	W1-S-2-36-15C	36.3	44	36	36	AR_Type A	73	5	22.6	35.6	DESIGN BY: NJM PROJECT ID: US315 A&B CHECKED BY: HEH LOCATION: STA. -NC540-691+50 Jun 06, 2017 DIV: 5
SYMBOL	X	Y	WID	HT													
W1-S-2-36-15C	36.3	44	36	36													
AR_Type A	73	5	22.6	35.6													



LETTER POSITIONS									
Letter spacings are to start of next letter									
E	A	S	T						
89.3	11.3	1.5	13.6	11	9	38.3			
C	a	r	y						
58.7	16	17	10.1	13.6	58.7				
E	X	I	T						
18.6	11.3	14	5.4	8.9	113				
O	N	L	Y						
113	13	13.1	9.6	12.1	13.2				

NORTH CAROLINA D.O.T. SIGN DETAIL


SIGN NUMBER: 1A,3A,5A,6A,8A,9A TYPE: B QUANTITY: 6 SIGN WIDTH: 9'-6" HEIGHT: 2'-6" TOTAL AREA: 23.8 Sq.Ft. BORDER TYPE: FLUSH RECESS: 0" WIDTH: 2" RADII: 3" NO. Z BARS: 2 LENGTH: 106.0	BACKG COLOR: Green COPY COLOR: White <table border="1"> <tr> <th>SYMBOL</th> <th>X</th> <th>Y</th> <th>WID</th> <th>HT</th> </tr> </table>	SYMBOL	X	Y	WID	HT	DESIGN BY: NJM PROJECT ID: US315 A&B CHECKED BY: HEH LOCATION: STA. -NC540- 475+00, 518+00, 550+00, 590+21, 655+00, 691+50 Nov 07, 2016 DIV: 5
SYMBOL	X	Y	WID	HT			

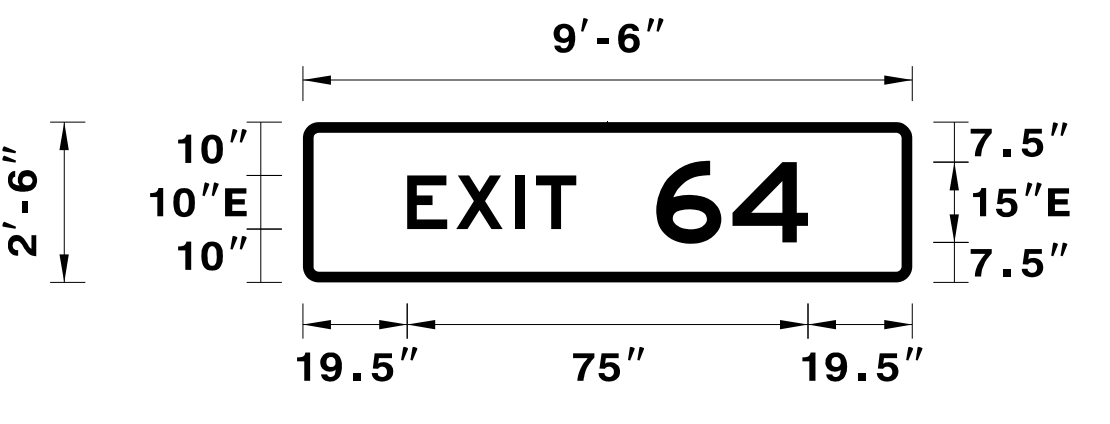

LETTER POSITIONS									
Letter spacings are to start of next letter									
E	X	I	T						
19.5	9.2	11.1	3.8	7.5	82.9				
6	4								
66.1	14.3	14.1	19.5						

NORTH CAROLINA D.O.T. SIGN DETAIL


SIGN NUMBER: 2A,7A TYPE: B QUANTITY: 2 SIGN WIDTH: 9'-6" HEIGHT: 2'-6" TOTAL AREA: 23.8 Sq.Ft. BORDER TYPE: FLUSH RECESS: 0" WIDTH: 2" RADII: 3" NO. Z BARS: 2 LENGTH: 106.0	BACKG COLOR: Green COPY COLOR: White <table border="1"> <tr> <th>SYMBOL</th> <th>X</th> <th>Y</th> <th>WID</th> <th>HT</th> </tr> </table>	SYMBOL	X	Y	WID	HT	DESIGN BY: NJM PROJECT ID: US315 A&B CHECKED BY: HEH LOCATION: STA. -NC540- 475+00, 590+21 Nov 07, 2016 DIV: 5
SYMBOL	X	Y	WID	HT			

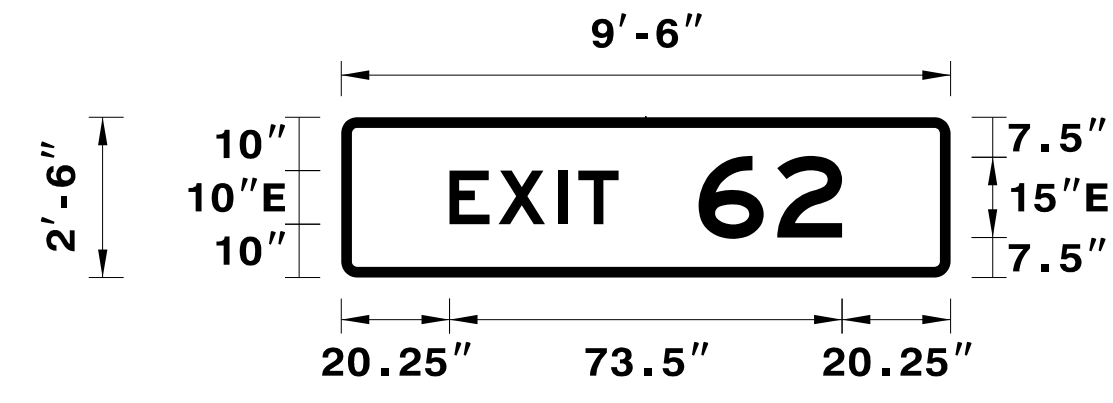

LETTER POSITIONS									
Letter spacings are to start of next letter									
E	X	I	T						
20.3	9.2	11.1	3.8	7.5	62.1				
6	2								
66.9	14.7	12.2	20.3						

NORTH CAROLINA D.O.T. SIGN DETAIL


SIGN NUMBER: 4A TYPE: A QUANTITY: 1 SIGN WIDTH: 14'-0" HEIGHT: 2'-6" TOTAL AREA: 35.0 Sq.Ft. BORDER TYPE: FLUSH RECESS: 0" WIDTH: 2" RADII: 3" NO. Z BARS: 2 LENGTH: 160.0	BACKG COLOR: Green COPY COLOR: White <table border="1"> <tr> <th>SYMBOL</th> <th>X</th> <th>Y</th> <th>WID</th> <th>HT</th> </tr> </table>	SYMBOL	X	Y	WID	HT	DESIGN BY: NJM PROJECT ID: US315 A&B CHECKED BY: HEH LOCATION: STA. -NC540- 550+00 Nov 07, 2016 DIV: 5
SYMBOL	X	Y	WID	HT			

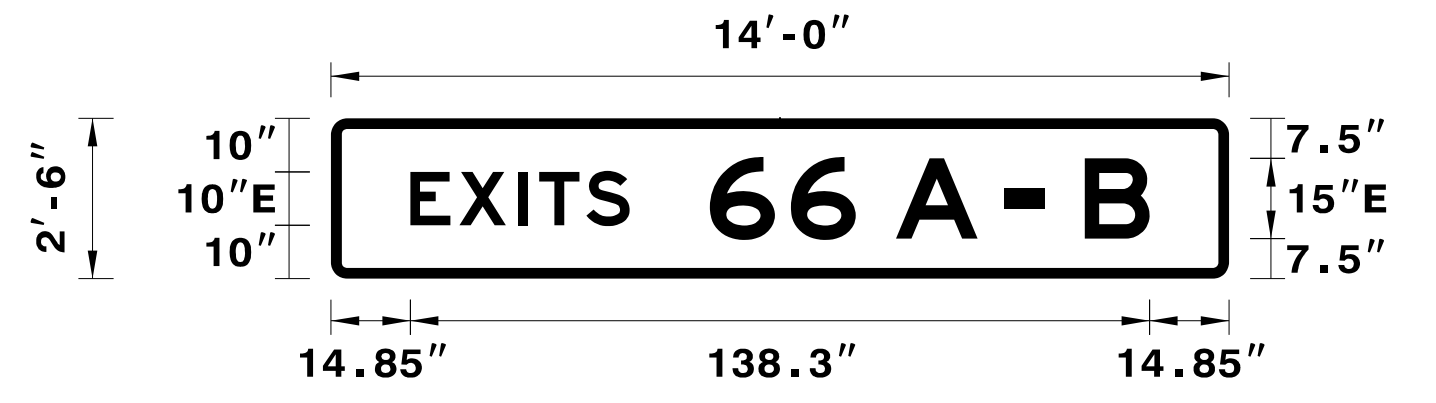

LETTER POSITIONS									
Letter spacings are to start of next letter									
E	X	I	T	S					
14.8	9.2	11.1	3.8	8.8	8.1	112.1			
6	6			A					
70.9	15.1	12.2	7.5	15.3	5	7.5	7.5	12.2	14.8

NORTH CAROLINA D.O.T. SIGN DETAIL

9/11/2017  
 R:\1-Office\Signing\CADD\Signing Layout Plans\Pages\5315\_sgn\_5-04E.dgn  
 NJM

PLANS PREPARED BY :  
  
 RUMMEL, KLEPPER & KAHL, LLP  
 900 RIDGEFIELD DRIVE SUITE 350  
 RALEIGH, NORTH CAROLINA 27609-3960  
 NC LICENSE NO. F-0112 (919) 878-9560  
 FOR  
 THE NORTH CAROLINA  
 TURNPIKE AUTHORITY

## SIGN DESIGN DETAILS