

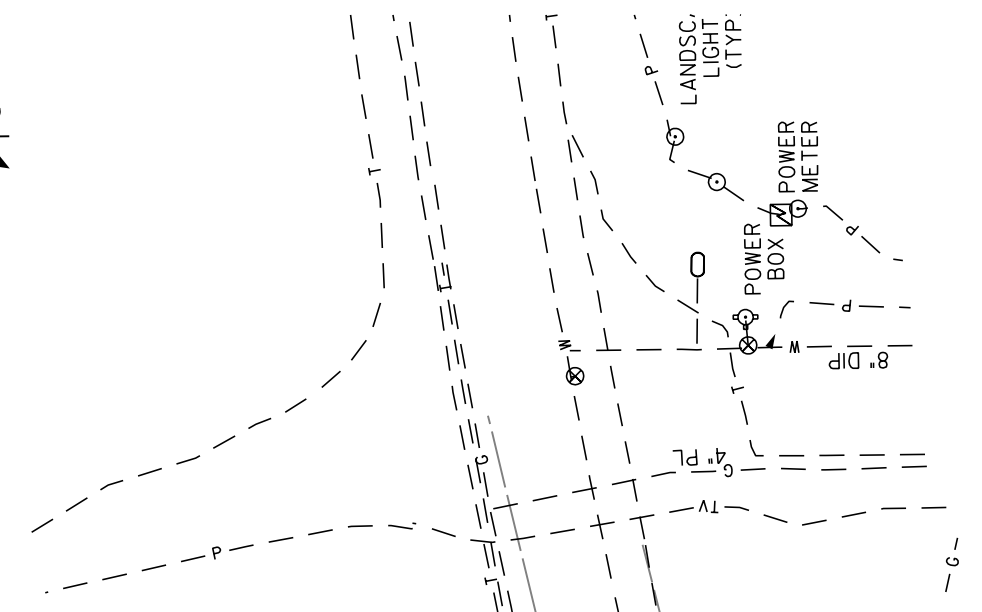
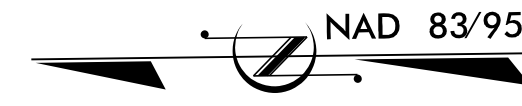


TIP NO. U-5315 A&B	SHEET NO. SIGN-20
APPROVED: _____	
DATE: _____	
SEAL	
<small>DocuSigned by: Barry Brandt 11/13/2017</small>	
<b>DOCUMENT NOT CONSIDERED FINAL UNLESS ALL SIGNATURES COMPLETED</b>	

OVERLAY PLACEMENT DETAIL

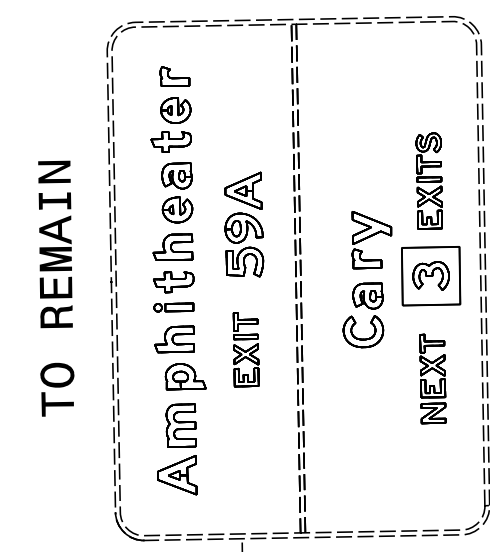

SEE SHEET SIGN-19

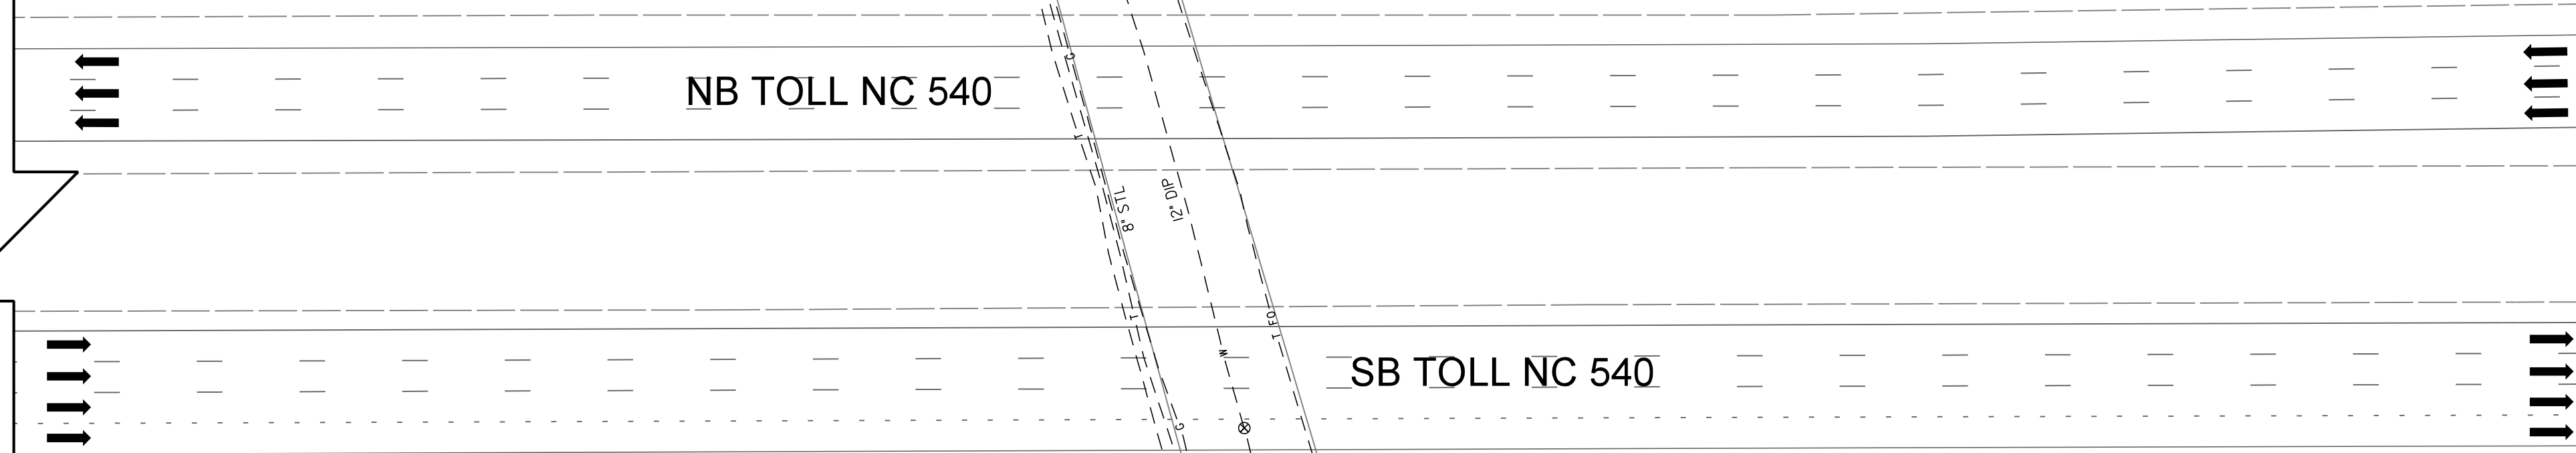

**CONSTRUCTION NOTES**

11 SIGN ERECTION, OVERLAY (GROUND MOUNTED)

PLANS PREPARED BY :

**RK&K**

RUMMEL, KLEPPER & KAHL, LLP  
 900 RIDGEFIELD DRIVE SUITE 350  
 RALEIGH, NORTH CAROLINA 27609-3960  
 NC LICENSE NO. F-0112 (919) 878-9560

FOR  
**THE NORTH CAROLINA  
 TURNPIKE AUTHORITY**

**EXISTING SIGN  
 NC 540 AT  
 OLIVE CHAPEL RD OVERPASS**