


**FRONT VIEW**

**CABINET WIRING VIEW**

**NOTES**

1. SEE RFP REQUIREMENTS FOR CABINET TYPE.
2. ALL DIMENSIONS AND SCALE ARE APPROXIMATE.
3. THE MINIMUM CCTV CABINET DIMENSIONS SHALL BE 36"H X 24"W X 22"D.
4. CONDUIT ENTRANCES ARE IN BOTTOM OF CABINET.
5. MINIMUM NUMBER OF OUTLETS IS THREE: (2) SPD AND (1) GFI PROTECTED.
6. THERE SHALL BE FRONT AND REAR DOORS. BOTH DOORS SHALL HAVE THE HINGE SIDE NEXT TO THE POLE WHEN POLE MOUNTED.
7. ALL WORK AND NEW EQUIPMENT SHALL BE DESIGNED AND INSTALLED ACCORDING TO THE REQUIREMENTS AND FUNCTIONALITY DESCRIBED IN THE RFP.

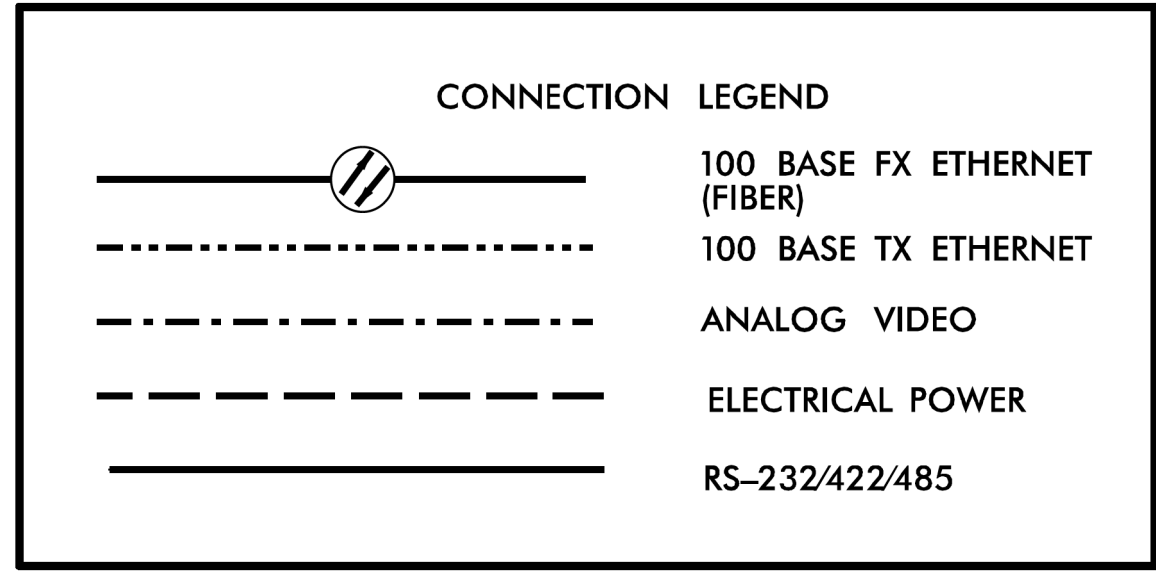

REV. NO. BY DATE DESCRIPTION

1	DLJ	10/7/14	Border content and labeling only

**ATKINS** 5200 77 Center Drive, Suite 50  
Charlotte, North Carolina 28217  
(704) 522-7275 NCBEES #F-0326

**ITS STANDARD DETAILS**  
CCTV  
CABINET LAYOUT

SCALE: N.T.S.	NORTH CAROLINA TURNPIKE AUTHORITY	SHEET NO.
DATE: August, 2011		V-6
DWG. BY: B. Slocum		
DESIGN BY: A. Badgett / D. Jones		
APPROVED: A. Lelewski		

\*\*\*\*\*SYTIME\*\*\*\*\*  
\*\*\*\*\*PROJECT\*\*\*\*\*  
\*\*\*\*\*DRAWING\*\*\*\*\*  
\*\*\*\*\*REVISION\*\*\*\*\*

11/13/2017  
R:\Projects\U-5315\_ITS\_standard-detail1.rvt  
dsccrs

**DOCUMENT NOT CONSIDERED FINAL  
UNLESS ALL SIGNATURES COMPLETED**

**PLANS PREPARED BY :**  
**RK&K**  
RUMMEL, KLEPPER & KAHL, LLP  
900 RIDGEFIELD DRIVE SUITE 350  
RALEIGH, NORTH CAROLINA 27609-3960  
NC LICENSE NO. F-0112 • (919) 878-9560

Prepared for the Offices of:  
NORTH CAROLINA TURNPIKE AUTHORITY  
750 N. Greenfield Place, Garner, NC 27529  
SCALE: N/A

**NORTH CAROLINA TURNPIKE AUTHORITY  
ITS STANDARD DETAIL**

DIVISION 05 WAKE COUNTY TOWN OF CARY  
PLAN DATE: NOVEMBER 2017 REVIEWED BY: C.B. HOLDEN  
PREPARED BY: D.T. SEARS REVIEWED BY:

REVISIONS	INIT.	DATE

CADD File name: u5315\_its\_standard-detail1.rvt