
PROJECT REFERENCE NO. SHEET NO. ITS-2K U-5315 A&B

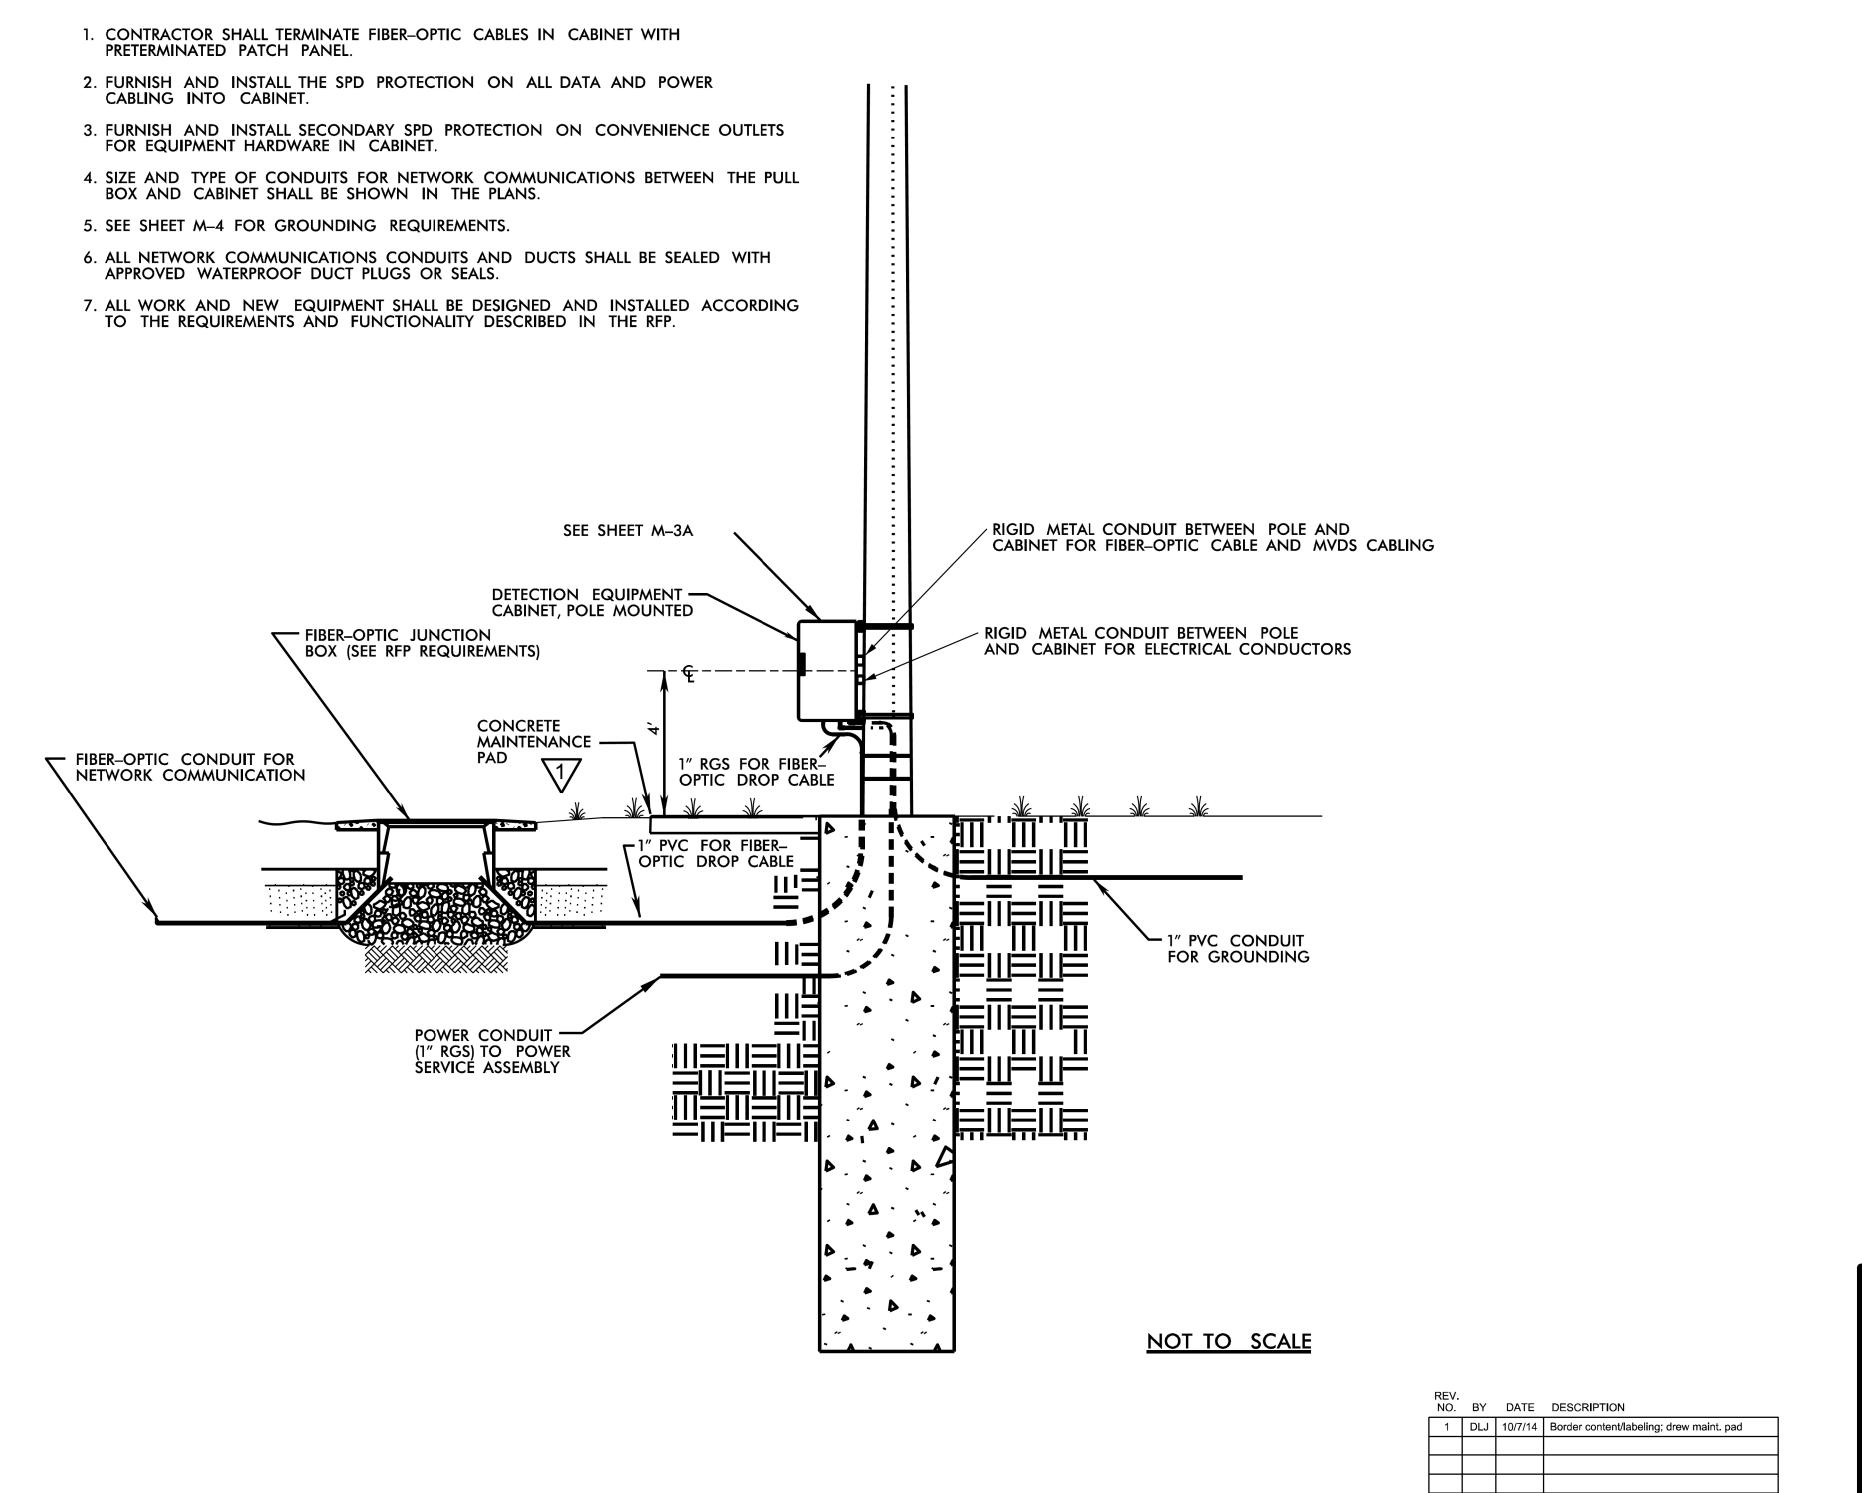



FKINS 5200 77 Center Drive, Suite 50 Charlotte, North Carolina 28217 (704) 522-7275 NCBEES #F-0326 ITS STANDARD DETAILS MICROWAVE DETECTION **ELEVATION VIEW**


SCALE: N.T.S. DATE: August, 2011 DWG. BY: B. Slocum DESIGN BY: A. Badgett / D. Jones

APPROVED; A. Lelewski

NORTH CAROLINA TURNPIKE AUTHORITY

SHEET NO. M-2

> **DOCUMENT NOT CONSIDERED FINAL UNLESS ALL SIGNATURES COMPLETED**

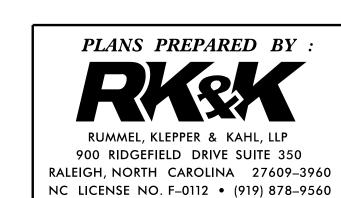



N/A

NORTH CAROLINA TURNPIKE AUTHORITY ITS STANDARD DETAIL

DIVISION 05 WAKE COUNTY TOWN OF CARY PLAN DATE: NOVEMBER 2017 REVIEWED BY: C.B. HOLDEN PREPARED BY: D.T. SEARS REVIEWED BY: REVISIONS INIT. DATE

CADD Filenome: U5315_ITS_standarddetails.dg

NOTES: