

PROJECT REFERENCE NO. SHEET NO U-5315 A&B ITS-2M

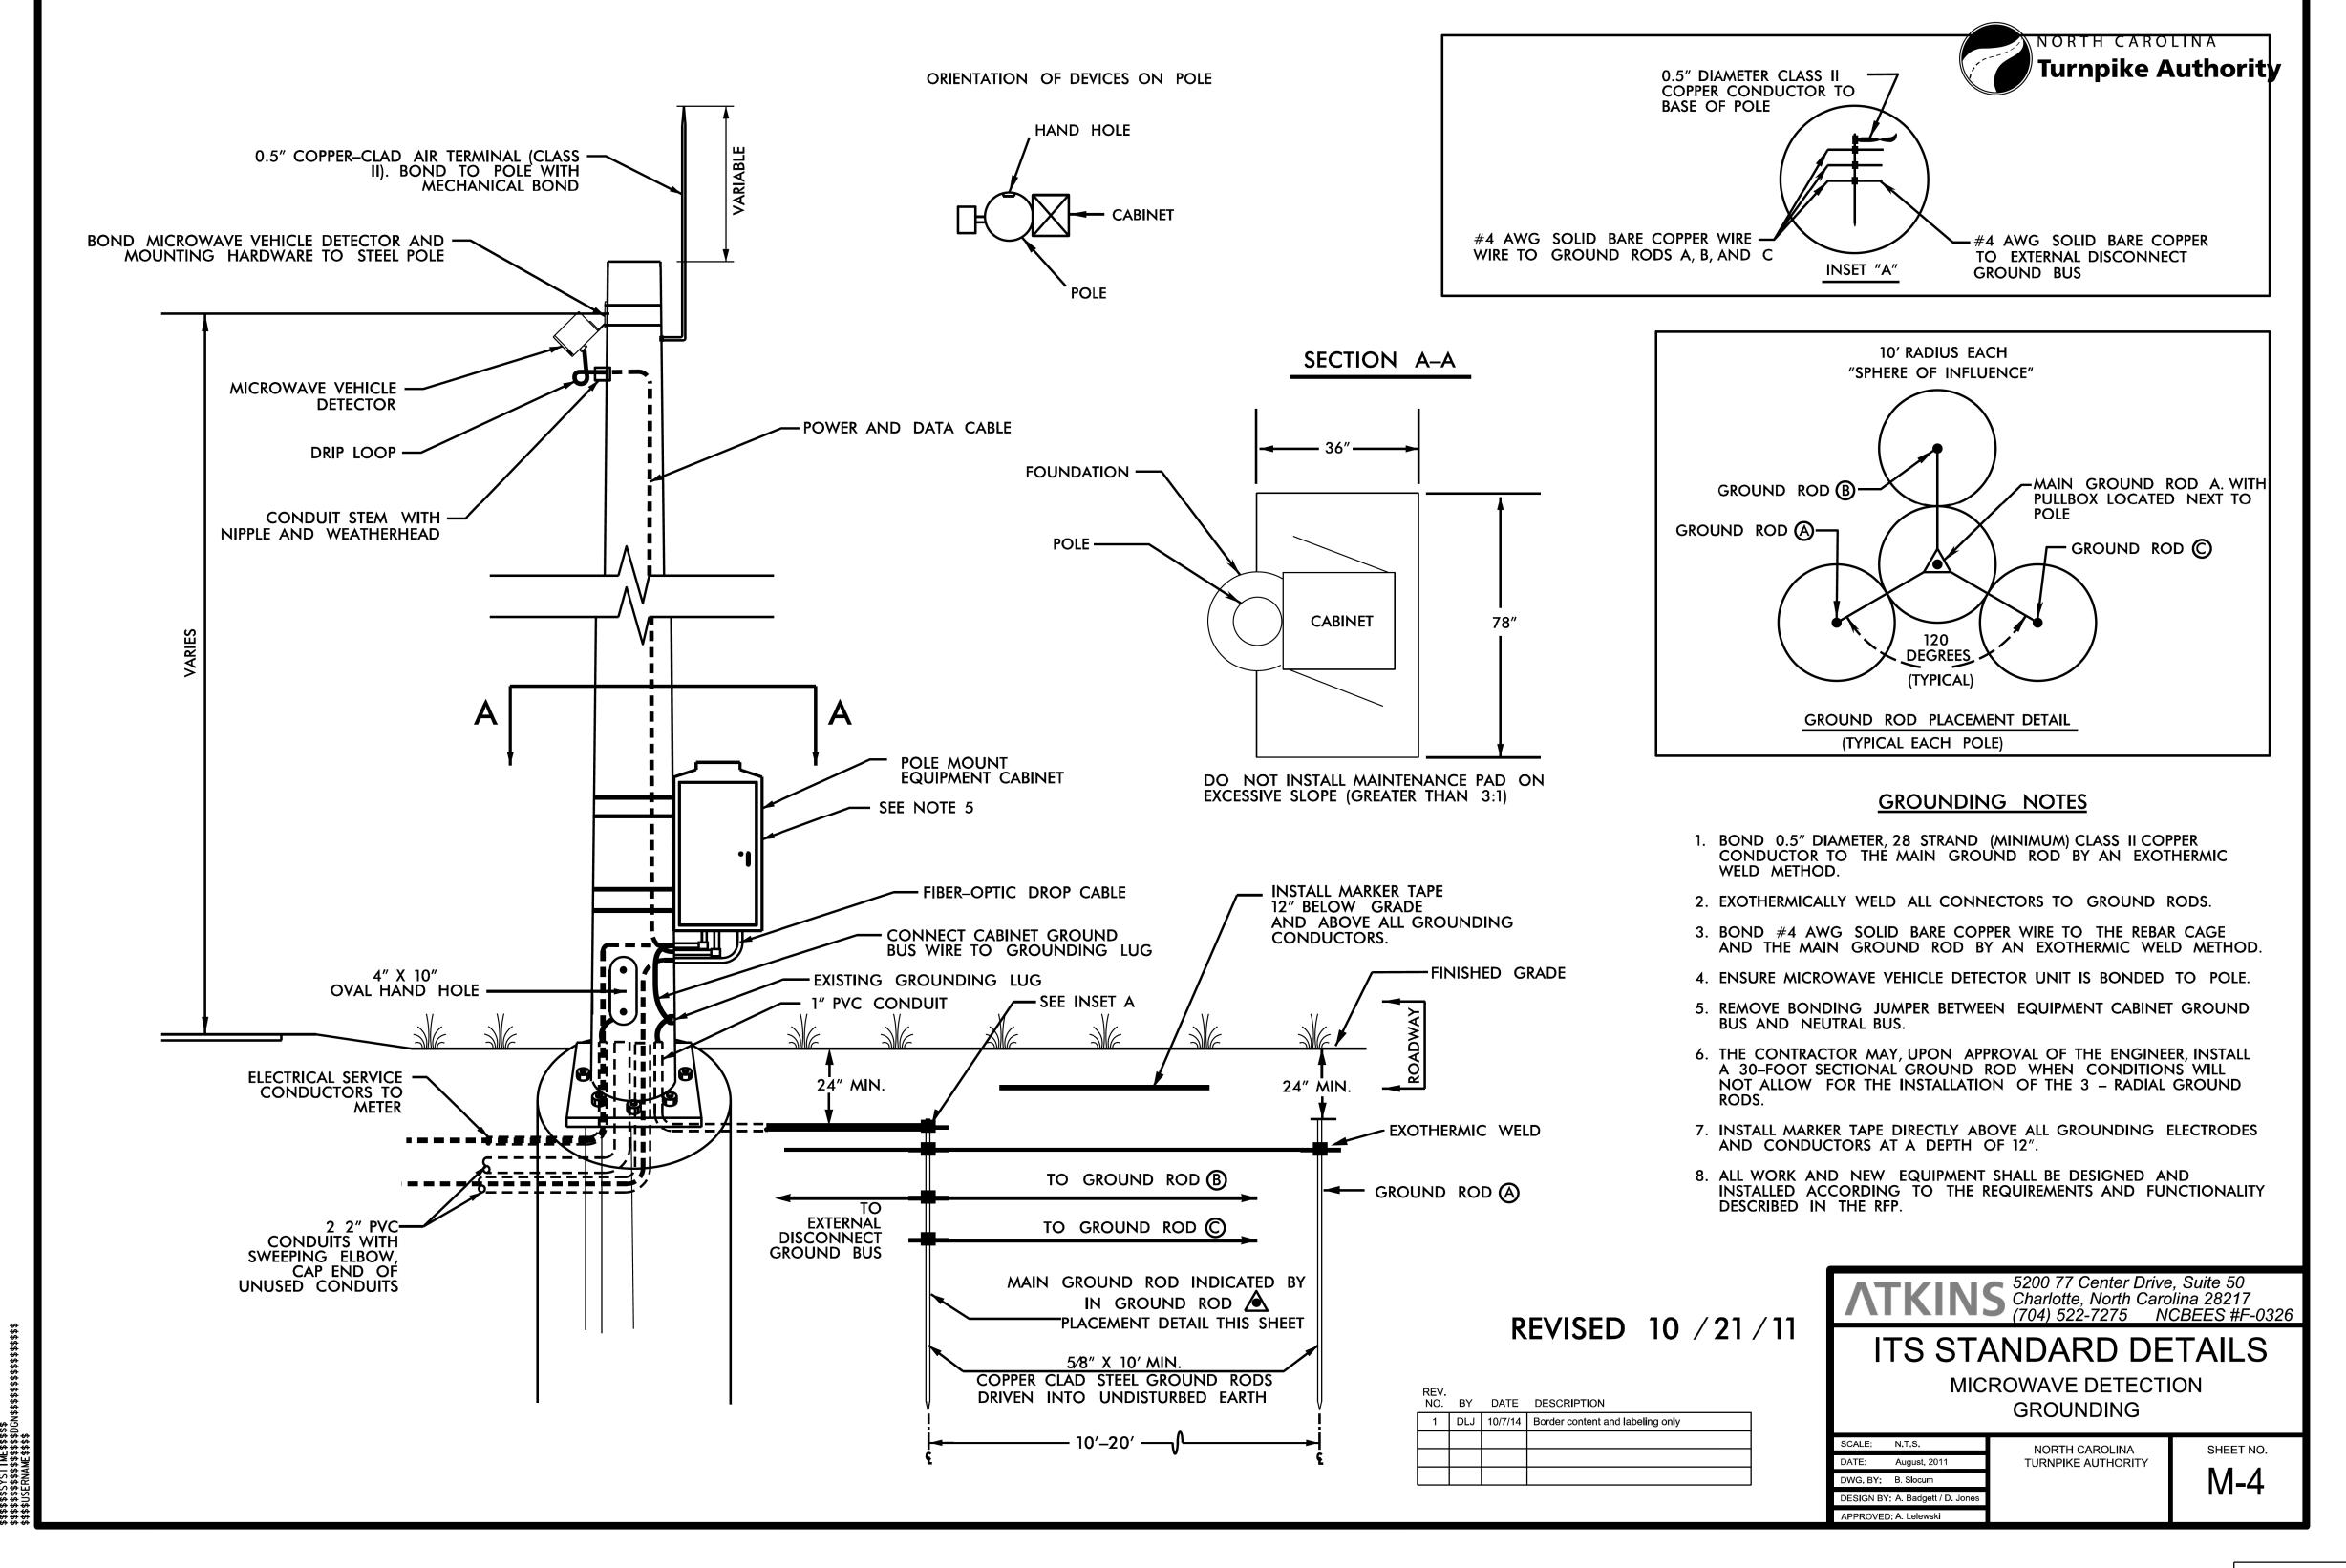



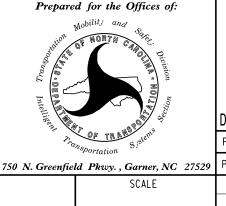



N/A

NORTH CAROLINA TURNPIKE AUTHORITY ITS STANDARD DETAIL

DIVISION 05 WAKE COUNTY TOWN OF CARY
PLAN DATE: NOVEMBER 2017 REVIEWED BY: C.B. HOLDEN

PREPARED BY: D.T. SEARS REVIEWED BY:

REVISIONS INIT. DATE

CADD Filename: U5315_ITS_standarddetails.dg