
DocuSign Envelope ID: 0BCDF7D6-03C9-4AE8-ADB0-5C07AABED7DF

PROJECT REFERENCE NO. U-5315 A&B

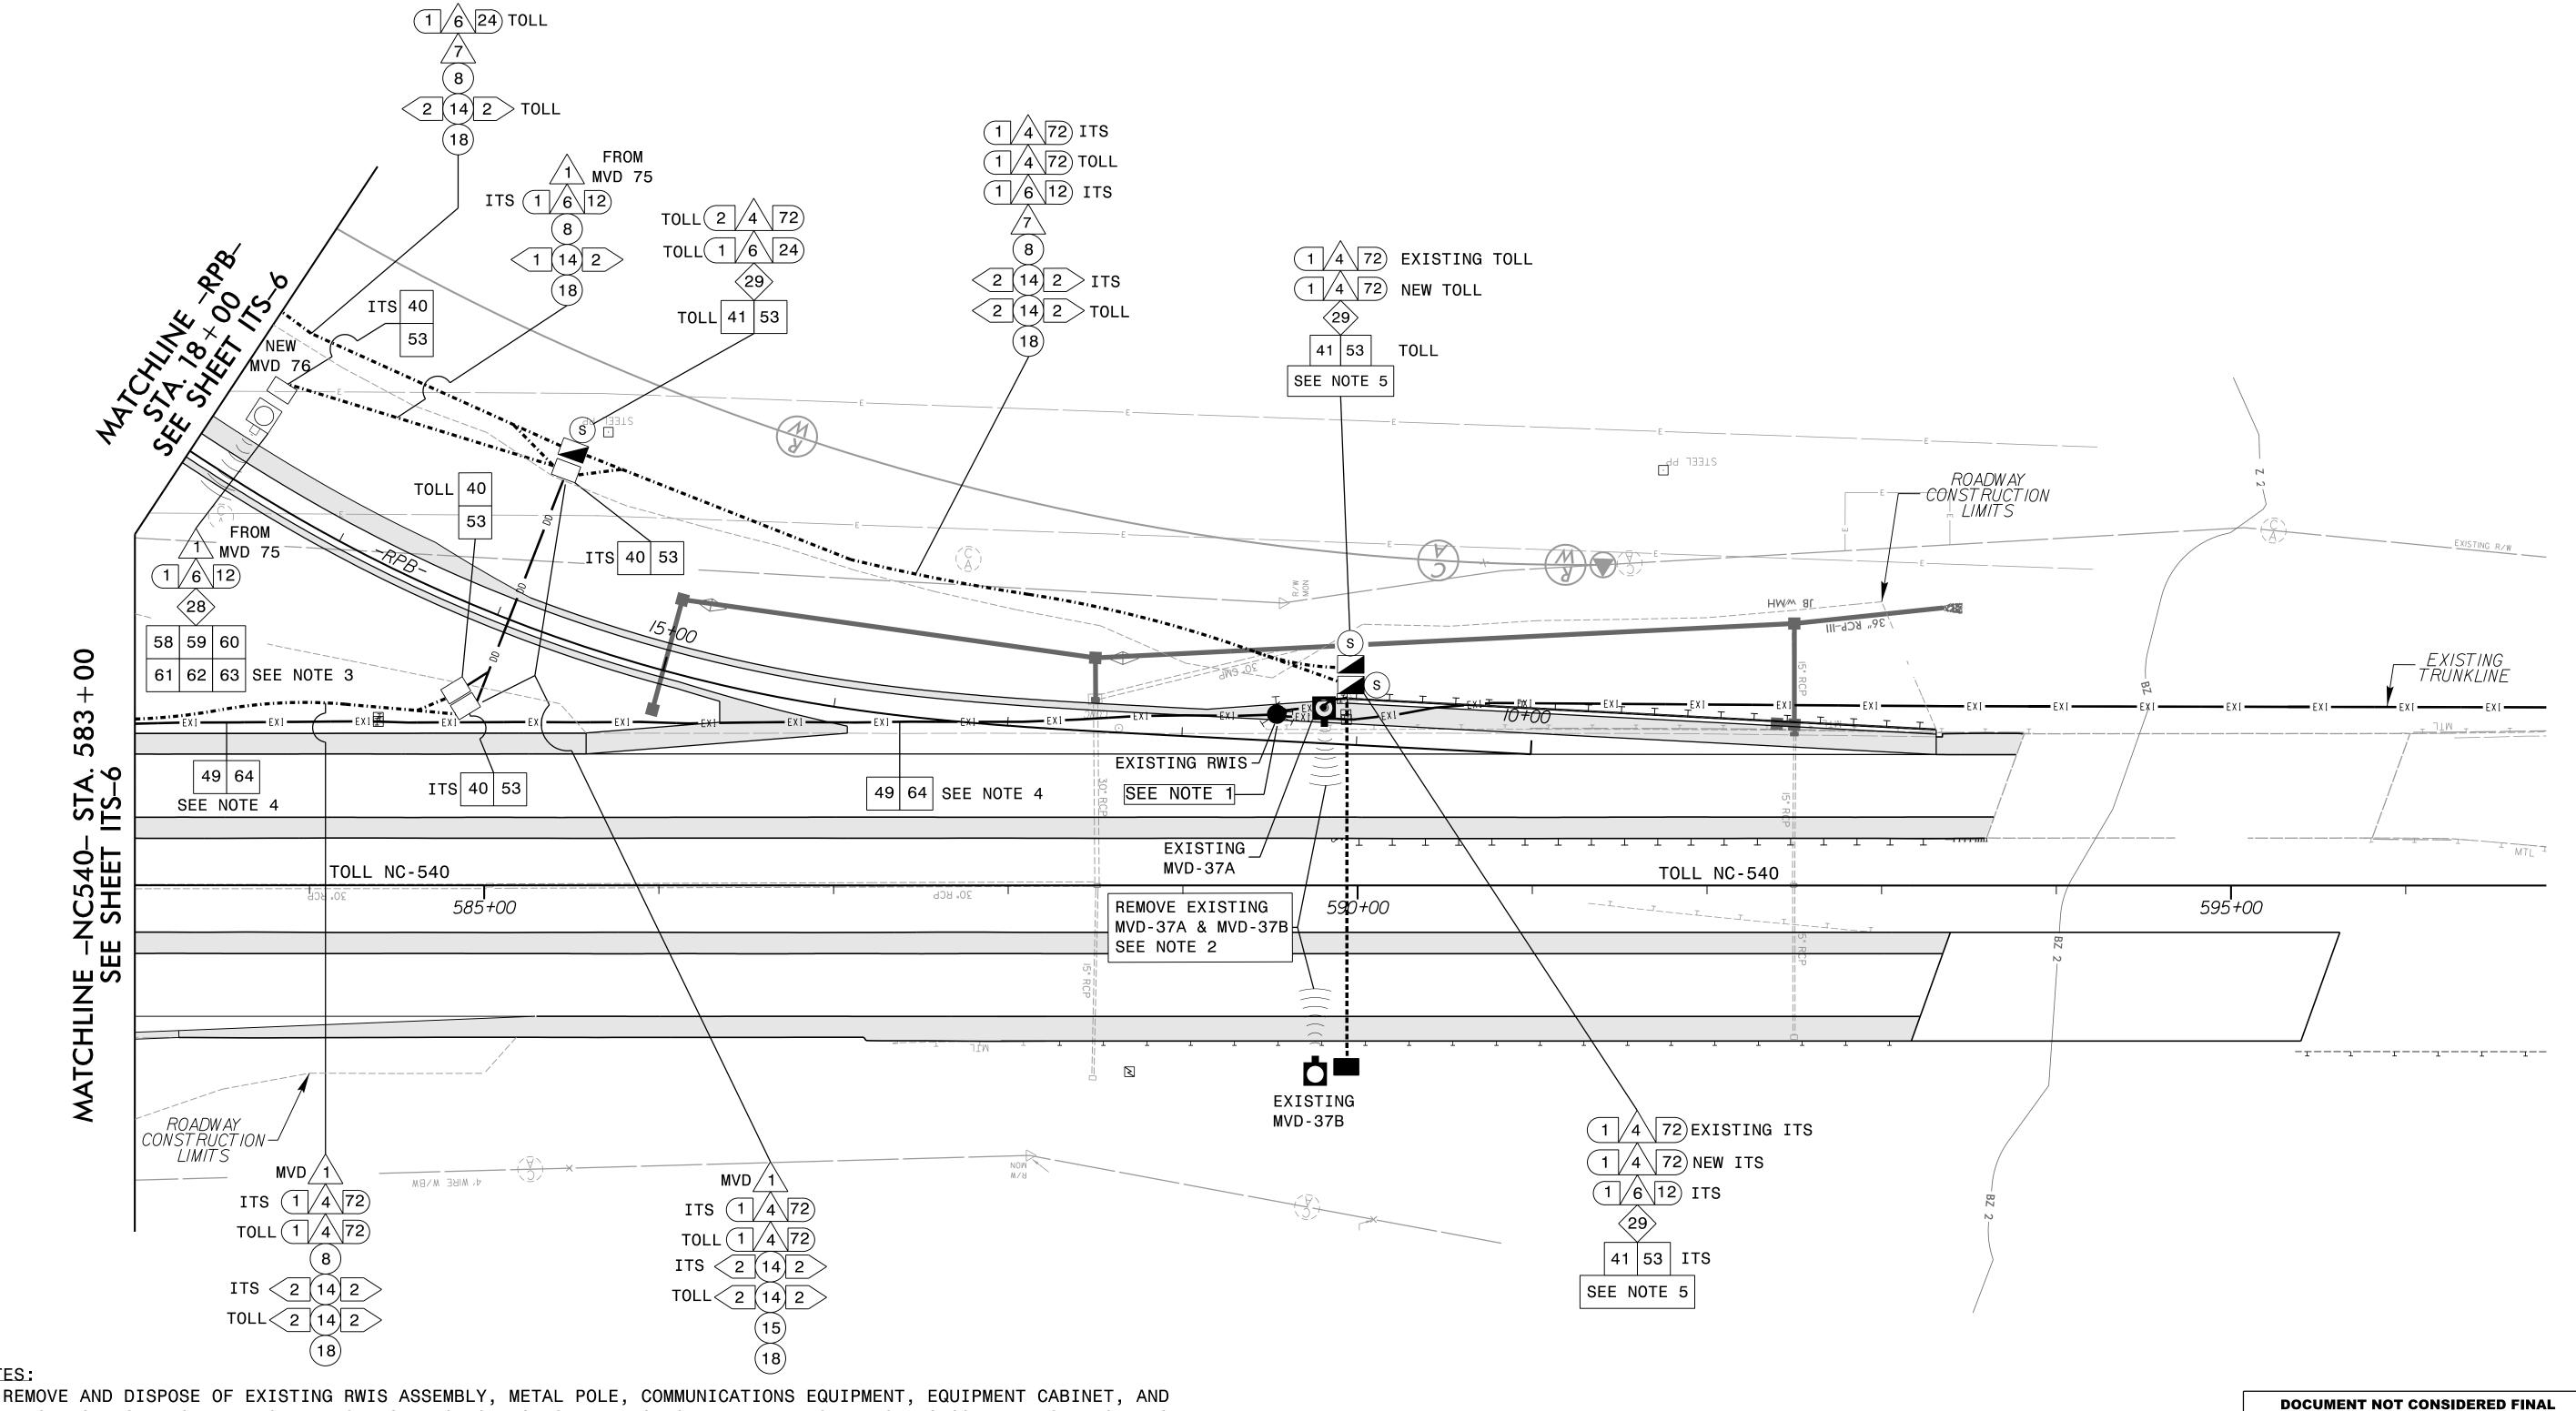

NOTES:

- 1. REMOVE AND DISPOSE OF EXISTING RWIS ASSEMBLY, METAL POLE, COMMUNICATIONS EQUIPMENT, EQUIPMENT CABINET, AND ELECTRICAL SERVICE. REMOVE EXISTING JUNCTION BOXES AND DROP CABLE. ABANDON EXISTING CONDUIT USED FOR DROP CABLE IN PLACE.
- 2. CONTRACTOR SHALL DELIVER MVD SENSOR, POLE, AND CABINET TO SITE DESIGNATED BY NCTA FOR STORAGE. THE METAL POLE FOUNDATION FOR MVD-37B ONLY, MAY REMAIN IN PLACE.
- 3. FURNISH AND INSTALL POLE-MOUNTED TYPE 336 CABINET.
- 4. ABANDON EXISTING CONDUIT IN PLACE.
- 5. INTERCEPT EXISTING ITS TRUNKLINE AND SPLICE TO NEW 72-FIBER ITS TRUNKLINE. INTERCEPT EXISTING TOLL TRUNKLINE AND SPLICE TO NEW 72-FIBER TOLL TRUNKLINE. SEE SHEET ITS-3D FOR DETAILS.
- 6. ONE BLUE CONDUIT AND ONE WHITE CONDUIT SHALL BE USED FOR ALL TOLL DEVICES.
- 7. ONE BLACK CONDUIT AND ONE ORANGE CONDUIT SHALL BE USED FOR ALL ITS TECHNOLOGY DEVICES.
- 8. CONTRACTOR TO REFERENCE SIGNING AND LIGHTING PLANS FOR PROPOSED SIGN AND LIGHT LOCATIONS PRIOR TO CONDUIT INSTALLATION.

PLANS PREPARED BY :

RUMMEL, KLEPPER & KAHL, LLP

900 RIDGEFIELD DRIVE SUITE 350

RALEIGH, NORTH CAROLINA 27609-3960 NC LICENSE NO. F-0112 • (919) 878-9560

MORRISVILLE PARKWAY ITS/COMMUNICATION CABLE AND CONDUIT ROUTING

DIVISION 05 WAKE COUNTY 50 N. Greenfield Pkwy., Garner, NC 27529 PREPARED BY: D.T. SEARS REVIEWED BY:

TOWN OF CARY PLAN DATE: DECEMBER 2017 REVIEWED BY: C.B. HOLDEN REVISIONS INIT. DATE

033753 . Byron Holden 12/10/2017 CADD Filename: U5315 ITS psh07.dg

**UNLESS ALL SIGNATURES COMPLETED**