


FIBER OPTIC CABLE

ITS SPLICE ENCLOSURE
EXISTING TRUNKLINE
TO NEW TRUNKLINE
-NC540- STA. 557+00 LT

COLOR CODE TIA/EIA 598-A		LEGEND ETHERNET SWITCH TERMINATION CONFIGURATIONS ARE GENERIC. CONTRACTOR IS RESPONSIBLE FOR DETERMINING /ENSURING PROPER TERMINATION. C = CAP AND SEAL X = FUSION SPLICE INDIVIDUAL FIBER [BUFFER TUBE] = EXPRESS ENTIRE BUFFER TUBE [SPLICE] = SPLICE ENTIRE BUFFER TUBE COLOR TO COLOR
(1) BLUE (2) ORANGE (3) GREEN (4) BROWN (5) SLATE (6) WHITE	(7) RED (8) BLACK (9) YELLOW (10) VIOLET (11) ROSE (12) AQUA	

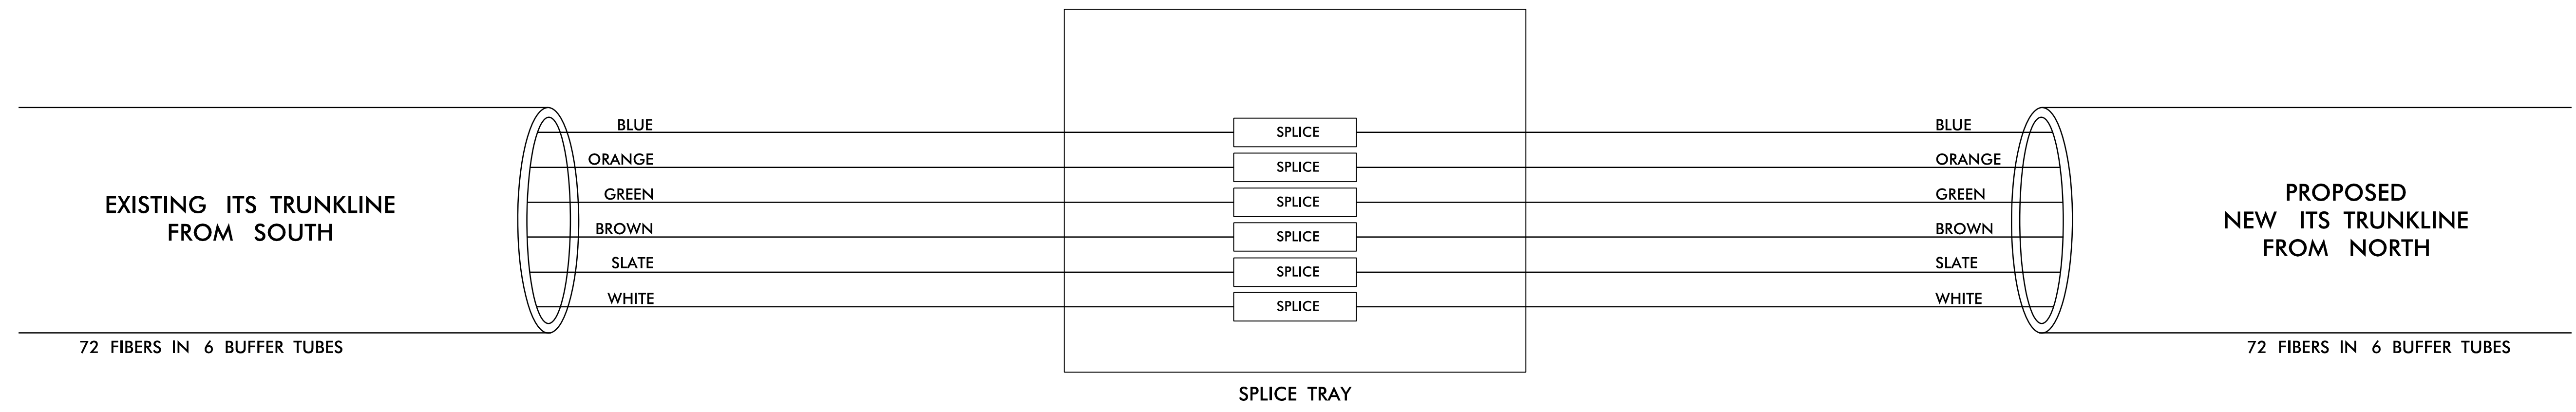

NOTES:

- FIBER INTERCONNECT CENTER RACKS ARE SCHEMATIC ONLY, ACTUAL EQUIPMENT FORM MAY VARY.

**DOCUMENT NOT CONSIDERED FINAL
UNLESS ALL SIGNATURES COMPLETED**

PLANS PREPARED BY :

 RUMMEL, KLEPPER & KAHL, LLP
 900 RIDGEFIELD DRIVE SUITE 350
 RALEIGH, NORTH CAROLINA 27609-3960
 NC LICENSE NO. F-0112 • (919) 878-9560

Prepared for the Offices of:

 750 N. Greenfield Place, Garner, NC 27529
 SCALE: N/A

**MORRISVILLE PARKWAY
SPLICE DETAILS**

DIVISION 05	WAKE COUNTY	TOWN OF CARY
PLAN DATE: NOVEMBER 2017	REVIEWED BY: C.B. HOLDEN	
PREPARED BY: D.T. SEARS	REVIEWED BY:	
REVISIONS	INIT.	DATE

SEAL

 SEAL
 033753
 ENGINEER
 C. BYRON HOLDEN
 11/13/2017
 SIGNATURE DATE
 CADD File name: u5315_ITS_splicedetals.dgn

11/13/2017
 R:\Projects\c\ITS\KON\U5315_ITS_splicedetals.dgn
 dsears