


FIBER OPTIC CABLE

TOLL SPLICE ENCLOSURE
EXISTING TRUNKLINE
TO NEW TRUNKLINE
-NC540- STA. 557+00 LT

COLOR CODE TIA/EIA 598-A		LEGEND ETHERNET SWITCH TERMINATION CONFIGURATIONS ARE GENERIC. CONTRACTOR IS RESPONSIBLE FOR DETERMINING /ENSURING PROPER TERMINATION. C = CAP AND SEAL X = FUSION SPLICE INDIVIDUAL FIBER [BUFFER TUBE] = EXPRESS ENTIRE BUFFER TUBE [SPLICE] = SPLICE ENTIRE BUFFER TUBE COLOR TO COLOR
(1) BLUE (2) ORANGE (3) GREEN (4) BROWN (5) SLATE (6) WHITE	(7) RED (8) BLACK (9) YELLOW (10) VIOLET (11) ROSE (12) AQUA	

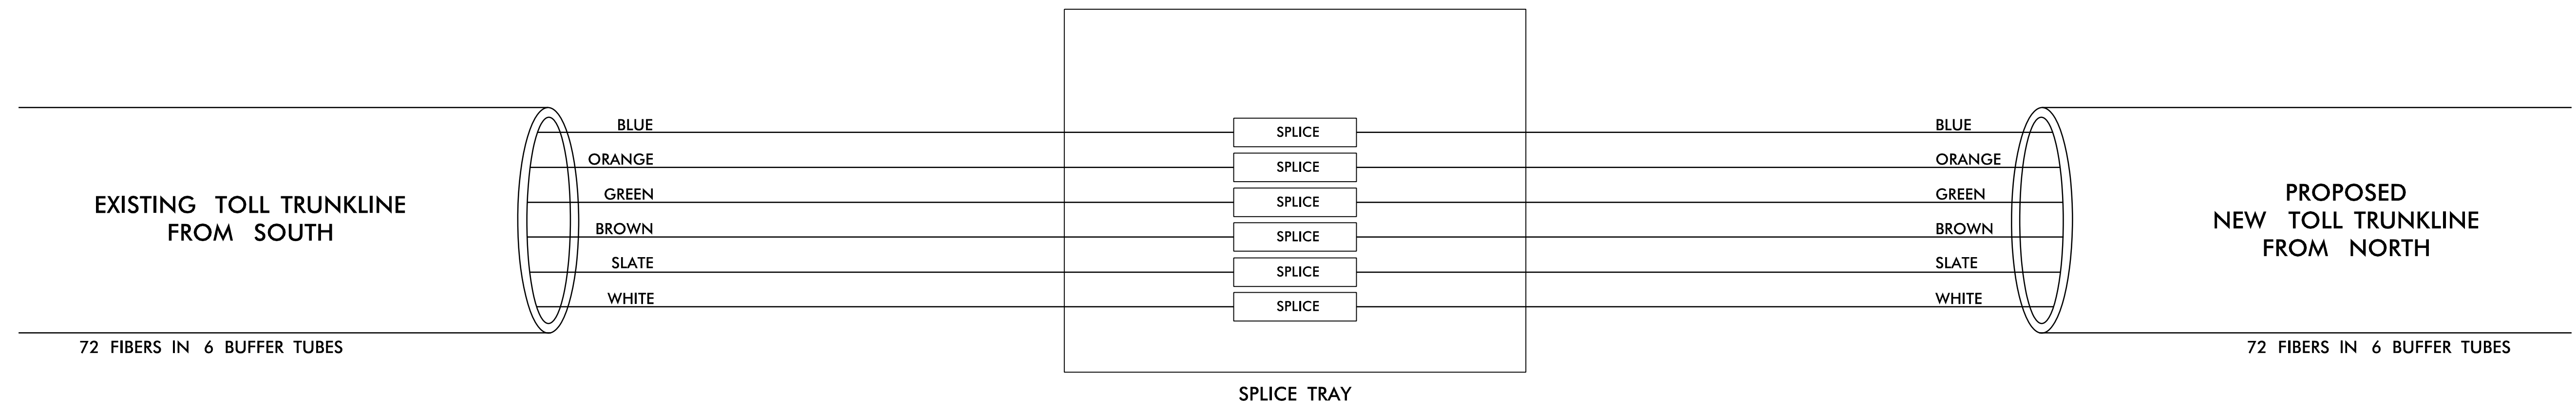

NOTES:

- FIBER INTERCONNECT CENTER RACKS ARE SCHEMATIC ONLY, ACTUAL EQUIPMENT FORM MAY VARY.

**DOCUMENT NOT CONSIDERED FINAL
UNLESS ALL SIGNATURES COMPLETED**

PLANS PREPARED BY :

RUMMEL, KLEPPER & KAHL, LLP
900 RIDGEFIELD DRIVE SUITE 350
RALEIGH, NORTH CAROLINA 27609-3960
NC LICENSE NO. F-0112 • (919) 878-9560

Prepared for the Offices of:

750 N. Greenfield Place, Garner, NC 27529

**MORRISVILLE PARKWAY
SPLICE DETAILS**

DIVISION 05	WAKE COUNTY	TOWN OF CARY
PLAN DATE: NOVEMBER 2017	REVIEWED BY: C.B. HOLDEN	
PREPARED BY: D.T. SEARS	REVIEWED BY:	
REVISIONS	INIT.	DATE

SEAL

C. Byron Holden
11/13/2017
SIGNATURE DATE

11/13/2017
 R:\Projects\c\ITS\KON\U5315_ITS-sp\1cedet011s.dgn
 dsears