

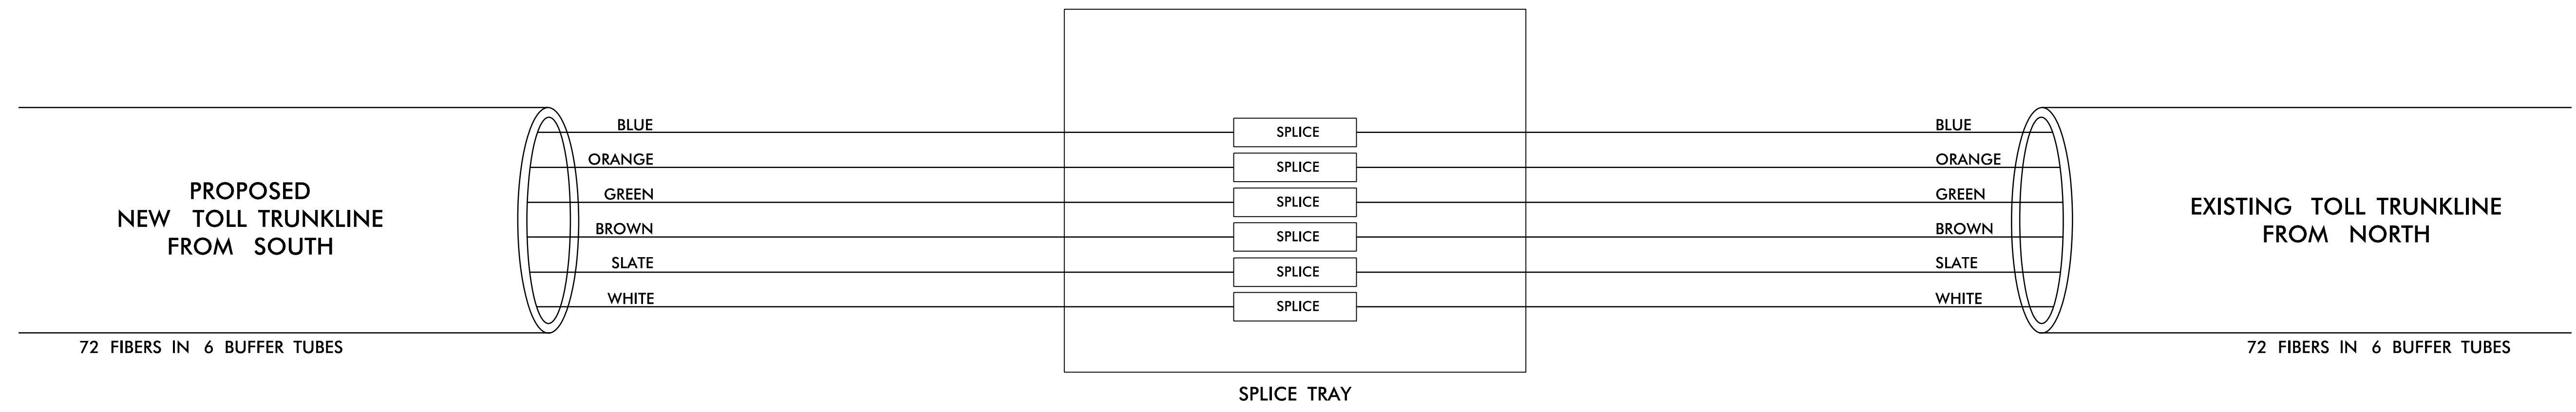


FIBER OPTIC CABLE

**TOLL SPLICE ENCLOSURE
NEW TRUNKLINE TO
EXISTING TRUNKLINE
-NC540- STA. 593 + 50 LT**

COLOR CODE TIA/EIA 598-A		LEGEND ETHERNET SWITCH TERMINATION CONFIGURATIONS ARE GENERIC. CONTRACTOR IS RESPONSIBLE FOR DETERMINING /ENSURING PROPER TERMINATION. C = CAP AND SEAL X = FUSION SPLICE INDIVIDUAL FIBER
(1) BLUE (2) ORANGE (3) GREEN (4) BROWN (5) SLATE (6) WHITE	(7) RED (8) BLACK (9) YELLOW (10) VIOLET (11) ROSE (12) AQUA	
 = EXPRESS ENTIRE BUFFER TUBE  = SPLICE ENTIRE BUFFER TUBE COLOR TO COLOR		



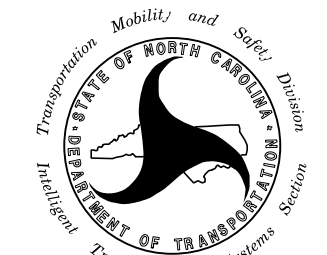
NOTES:

- FIBER INTERCONNECT CENTER RACKS ARE SCHEMATIC ONLY, ACTUAL EQUIPMENT FORM MAY VARY.

**DOCUMENT NOT CONSIDERED FINAL
UNLESS ALL SIGNATURES COMPLETED**

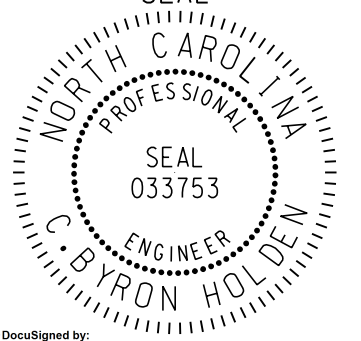
PLANS PREPARED BY :

 RUMMEL, KLEPPER & KAHL, LLP
 900 RIDGEFIELD DRIVE SUITE 350
 RALEIGH, NORTH CAROLINA 27609-3960
 NC LICENSE NO. F-0112 • (919) 878-9560

Prepared for the Offices of:

 750 N. Greenfield Place, Garner, NC 27529
 SCALE: N/A

**MORRISVILLE PARKWAY
SPLICE DETAILS**

DIVISION 05	WAKE COUNTY	TOWN OF CARY
PLAN DATE: NOVEMBER 2017	REVIEWED BY: C.B. HOLDEN	
PREPARED BY: D.T. SEARS	REVIEWED BY:	
REVISIONS	INIT.	DATE

SEAL

 SEAL 033753
 ENGINEER
 C. BYRON HOLDEN
 11/13/2017
 SIGNATURE DATE
 CADD File name: u5315_115_splicedetals.dgn

11/13/2017
 R:\Projects\c\ITS\KON\U5315_115_splicedetals.dgn
 ds005