


8/23/99



PROJ. REFERENCE NO.  
U-5315A&B

SHEET NO.  
X-3

150 140 130 120 110 100 90 80 70 60 50 40 30 20 10 0 10 20 30 40 50 60 70 80 90 100 110 120 130 140 150

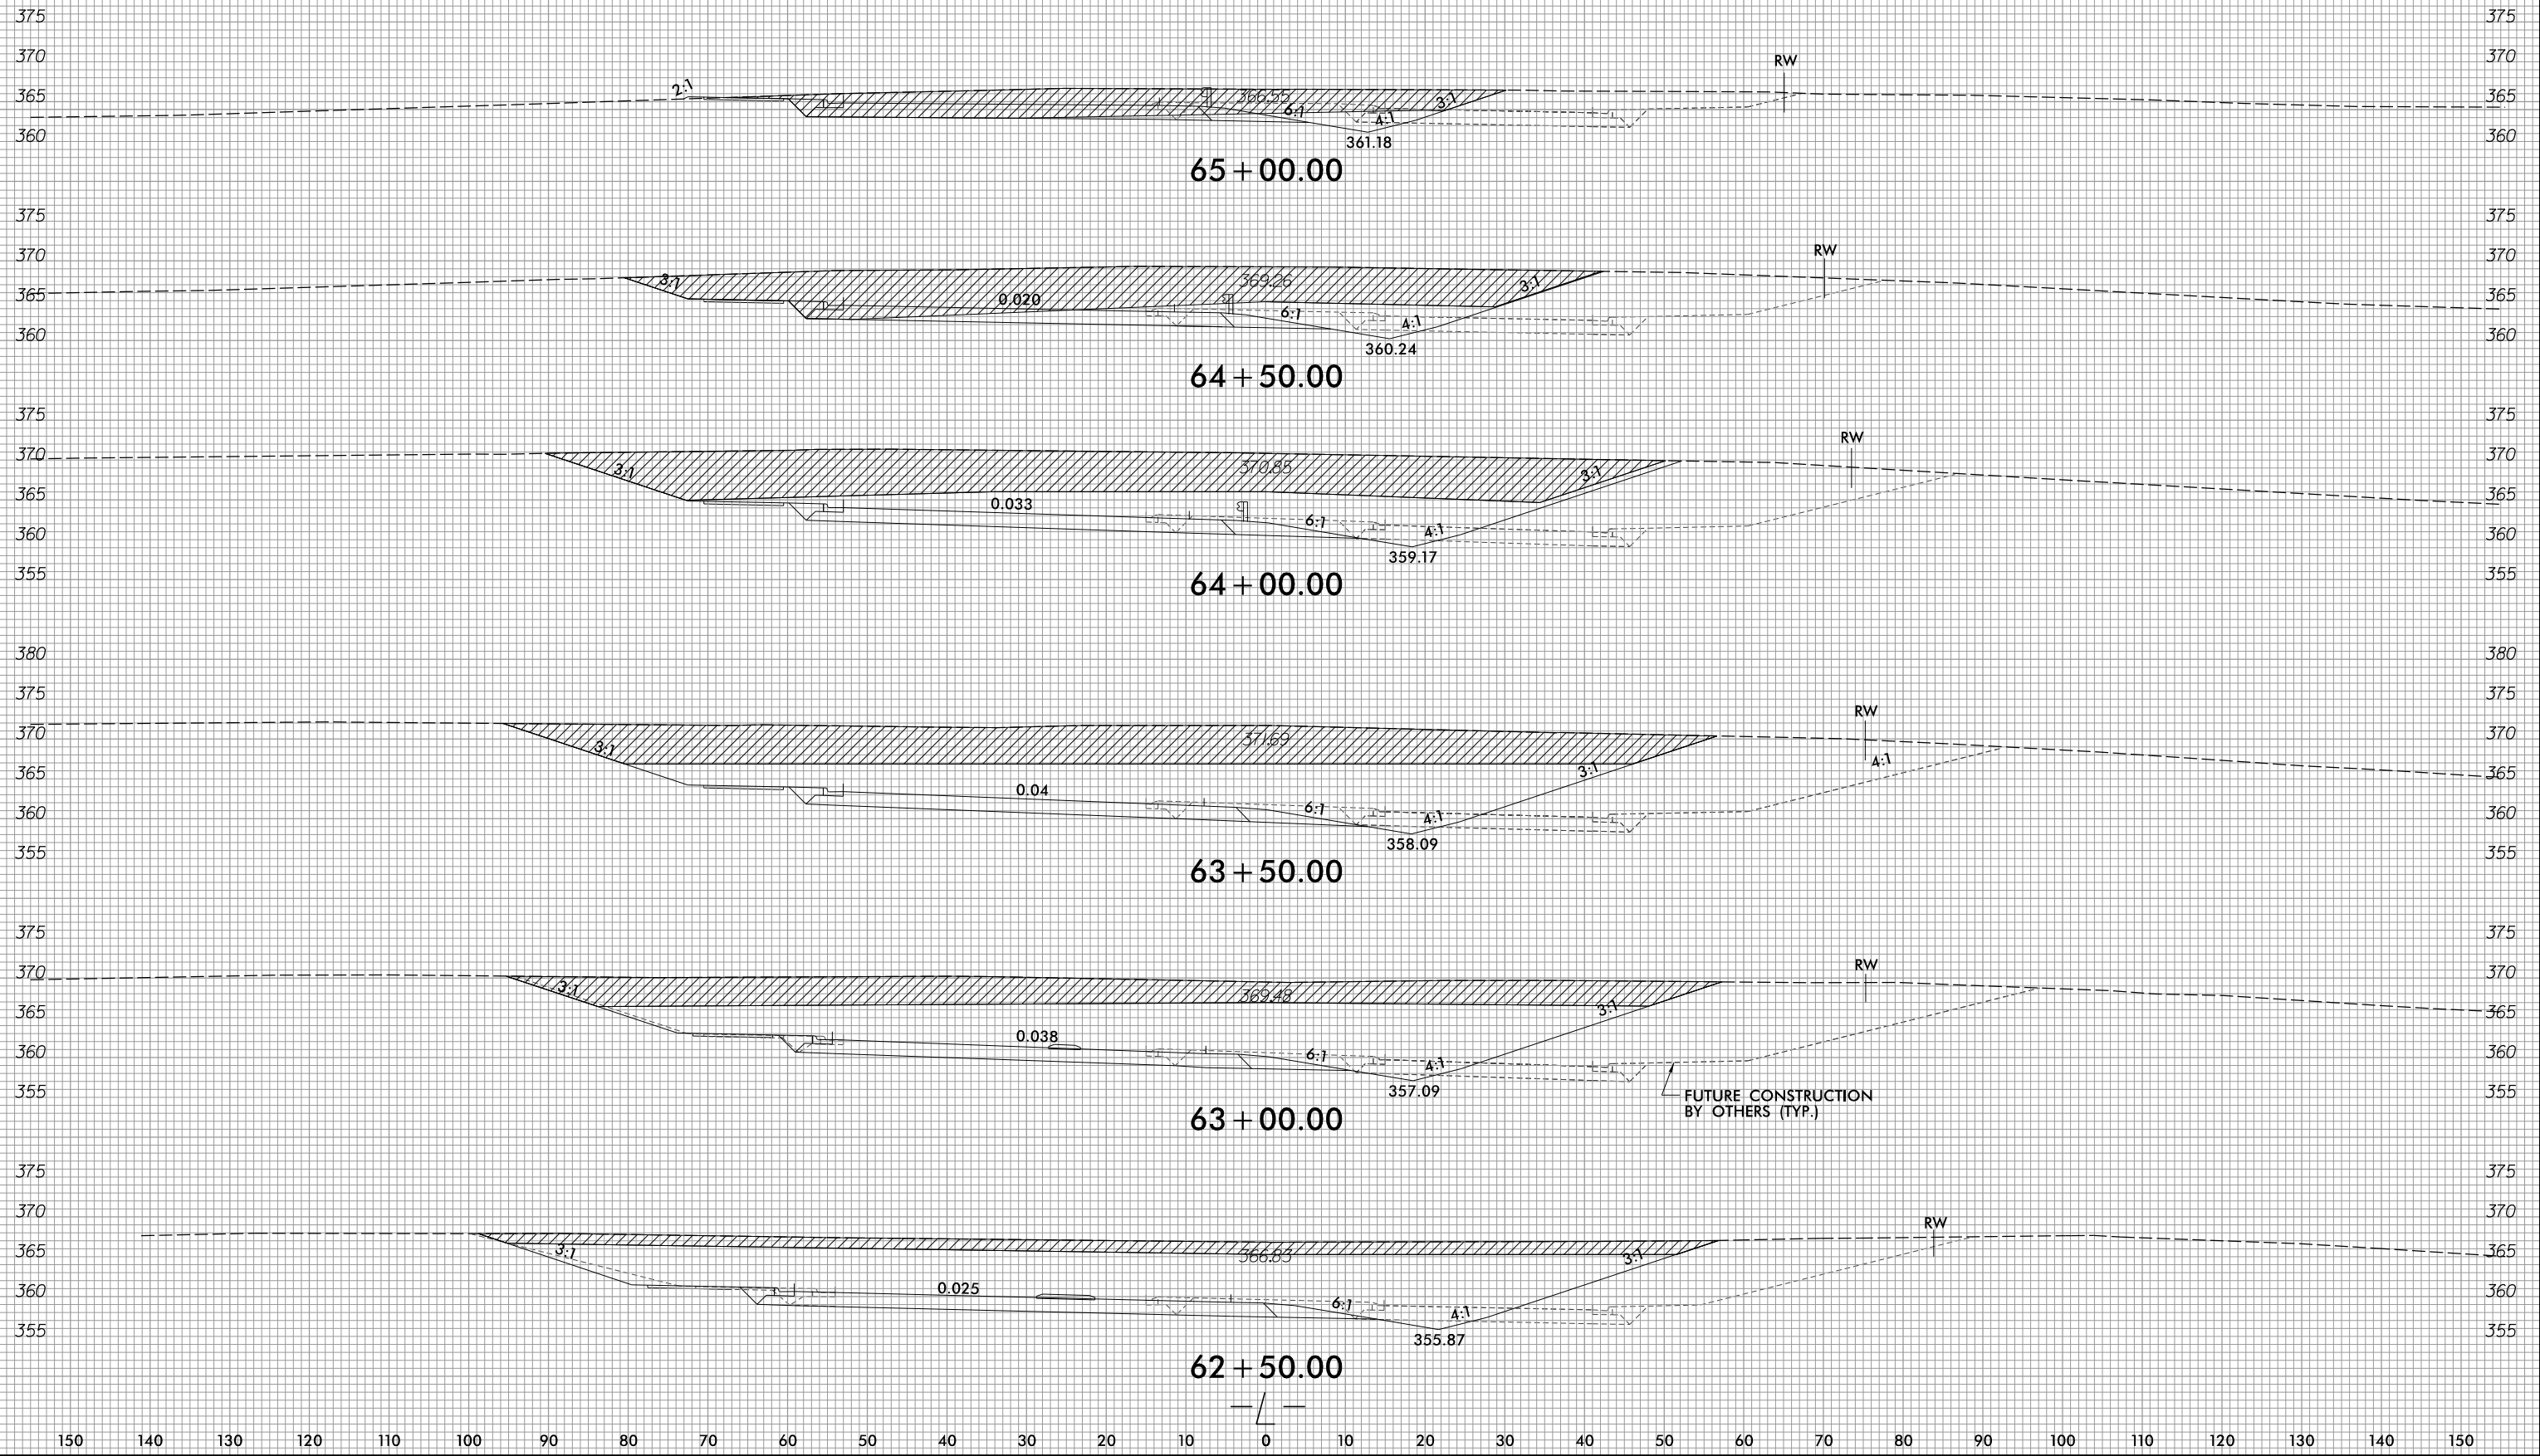

FUTURE CONSTRUCTION BY OTHERS (TYP.)

12/11/2017  
R:\Roadway\XSC\U5315A\_Rdy\_xp1.L.dgn  
Munson