

8/23/99




PROJ. REFERENCE NO.	SHEET NO.
U-5315A&B	X-8

170 160 150 140 130 120 110 100 90 80 70 60 50 40 30 20 10 0 10 20 30 40 50 60 70 80 90 100 110 120 130



73+50.00

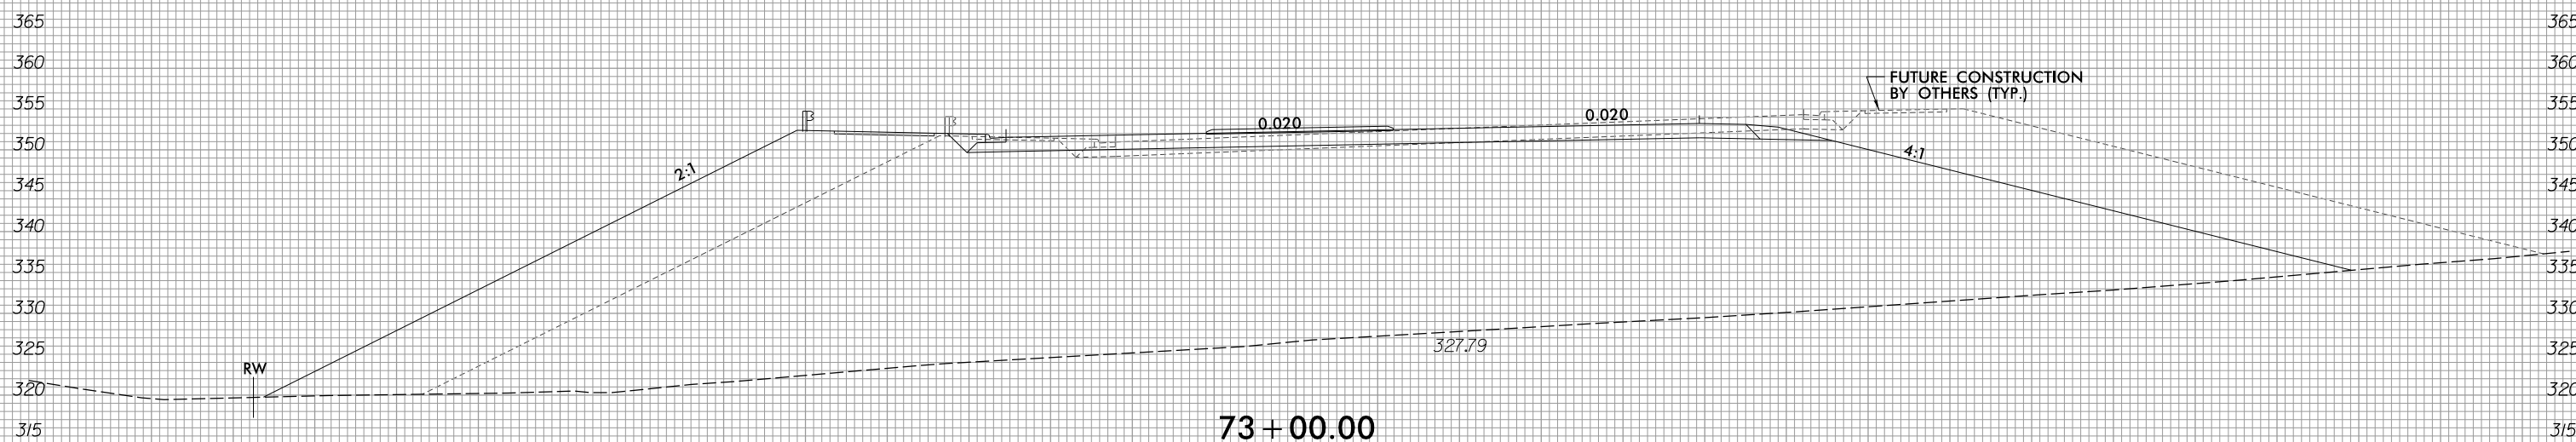

73+00.00

170 160 150 140 130 120 110 100 90 80 70 60 50 40 30 20 10 0 10 20 30 40 50 60 70 80 90 100 110 120 130

I:\13\2017  
R:\Roadway\XSC\U5315\_Rdy\_xp1.L.dgn  
Division