


8/23/99




PROJ. REFERENCE NO.	SHEET NO.
U-5315A&B	X-10


150 140 130 120 110 100 90 80 70 60 50 40 30 20 10 0 10 20 30 40 50 60 70 80 90 100 110 120 130 140 150

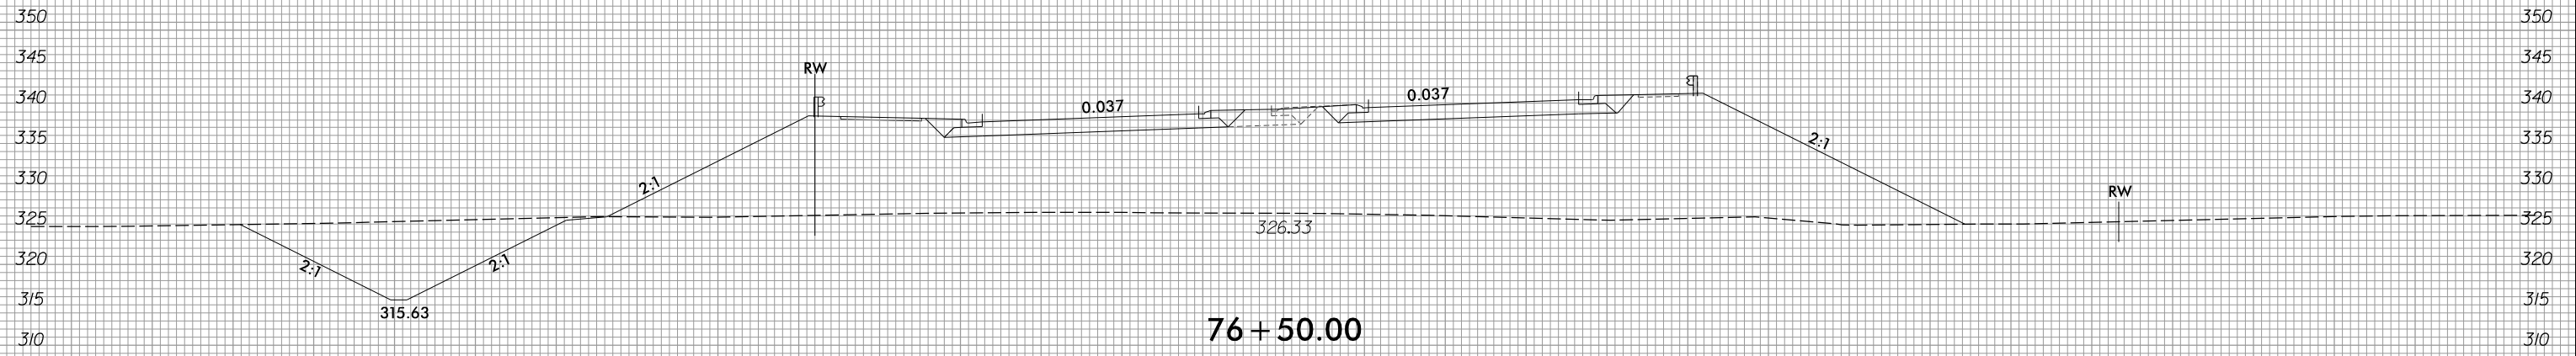

76+50.00

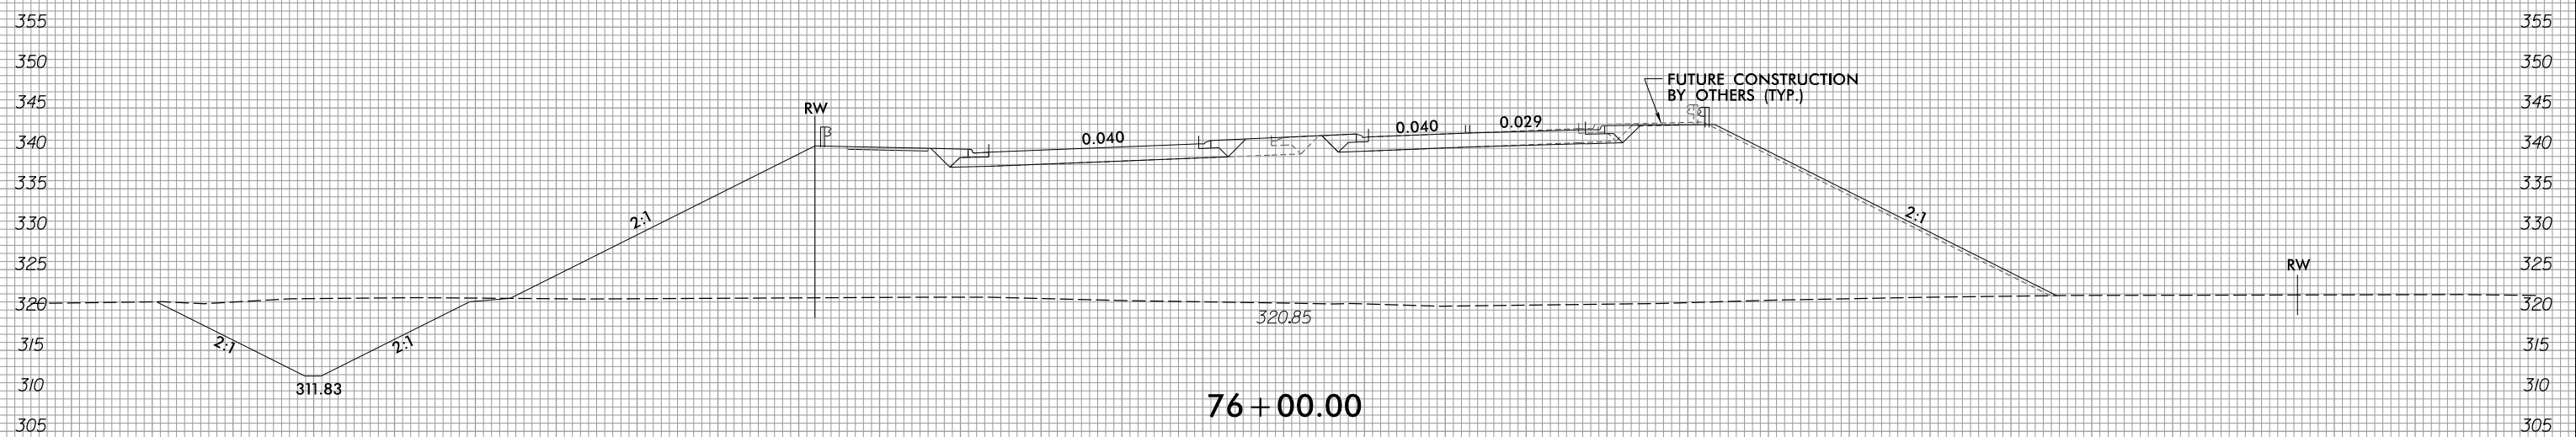

76+00.00

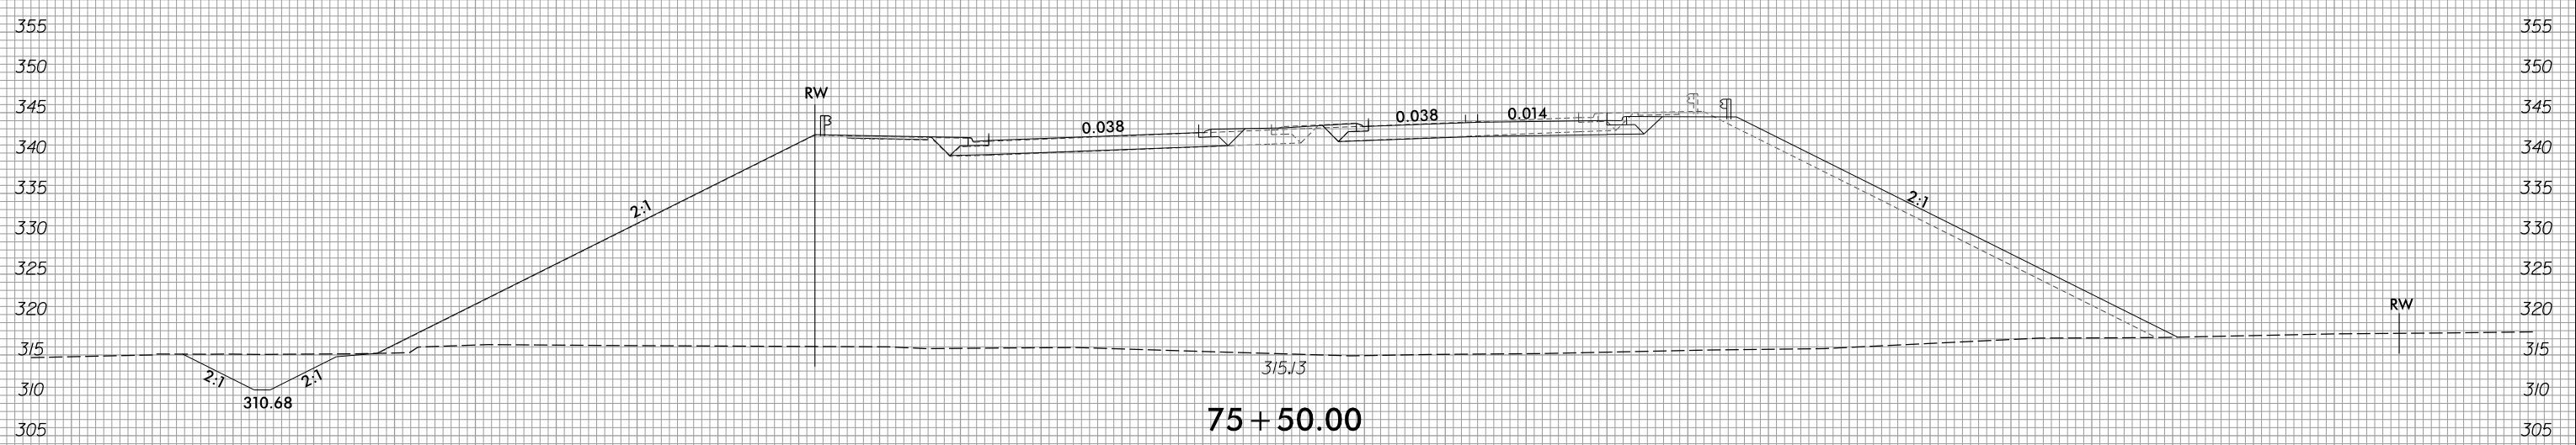

75+50.00

150 140 130 120 110 100 90 80 70 60 50 40 30 20 10 0 10 20 30 40 50 60 70 80 90 100 110 120 130 140 150

I:\13\2017
R:\Roadway\XSC\U5315_Rdy_xp1.L.dgn
Purvison