


8/23/99

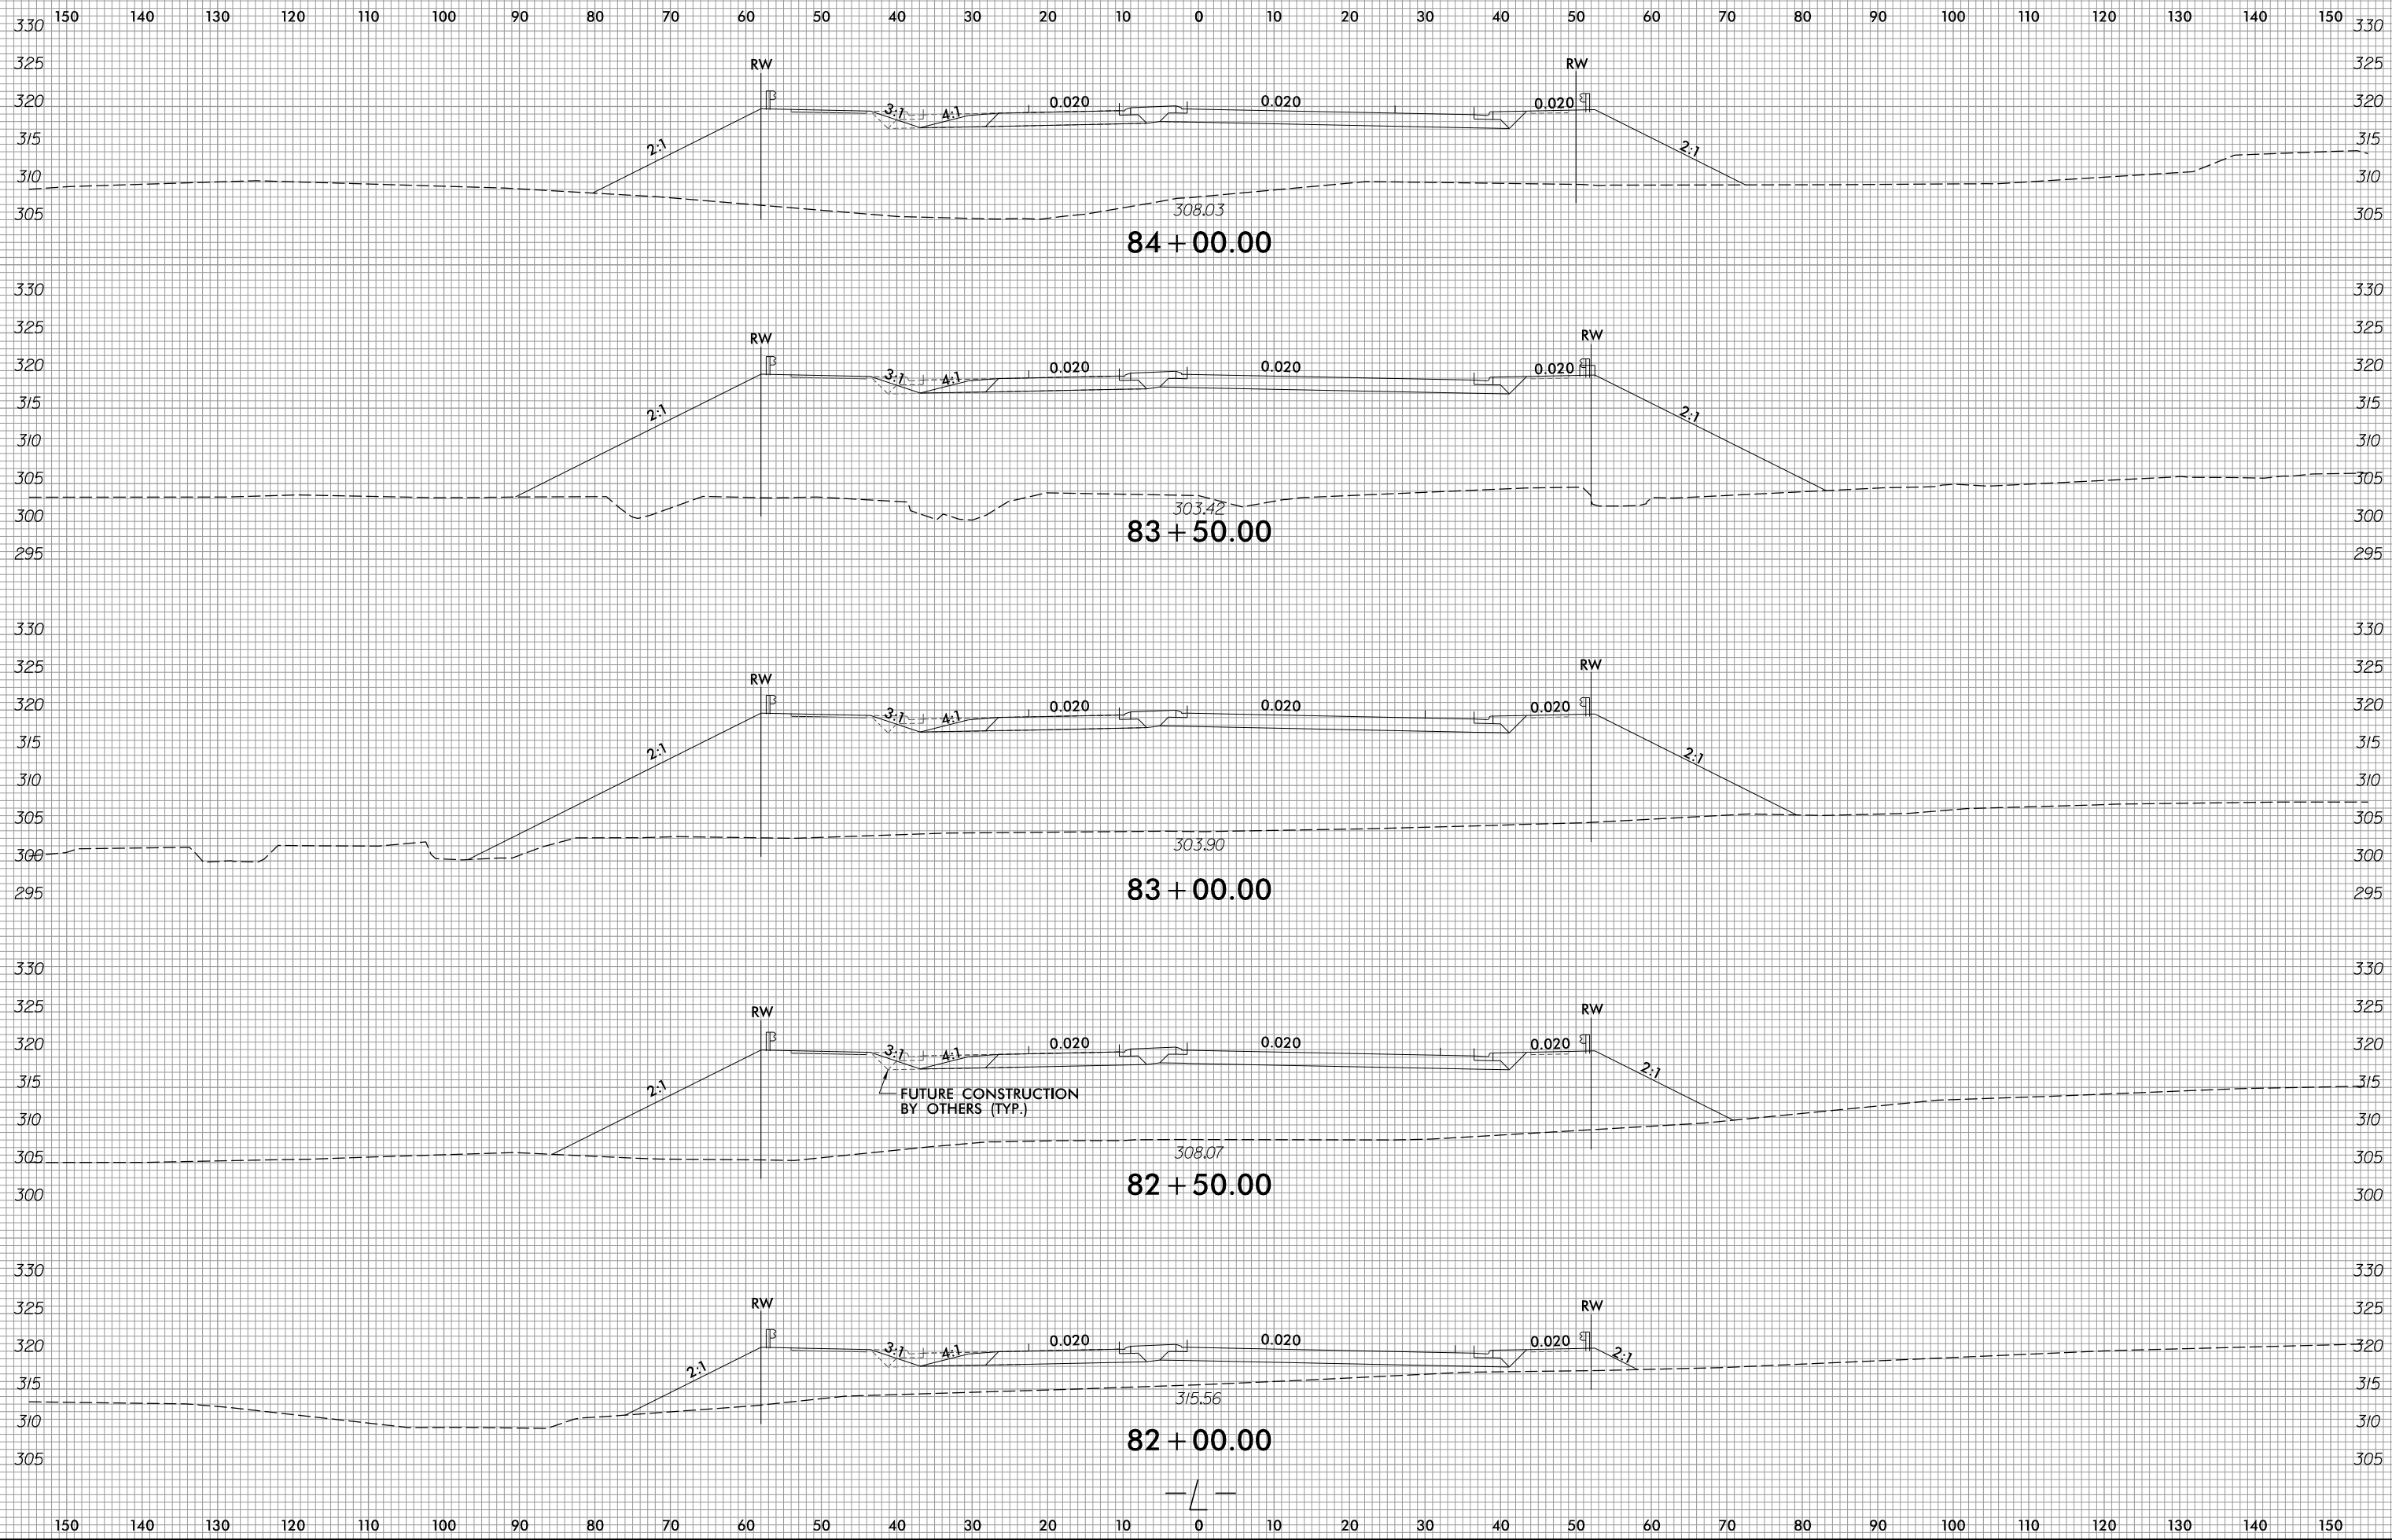

PROJ. REFERENCE NO.
U-5315A&B

SHEET NO.
X-13



I:\13\2017
R:\Roadway\XSC\U5315_Rdy_xp1.L.dgn
Munson