


8/23/99




PROJ. REFERENCE NO. U-5315A&B	SHEET NO. X-16
----------------------------------	-------------------


150 140 130 120 110 100 90 80 70 60 50 40 30 20 10 0 10 20 30 40 50 60 70 80 90 100 110 120 130 140 150

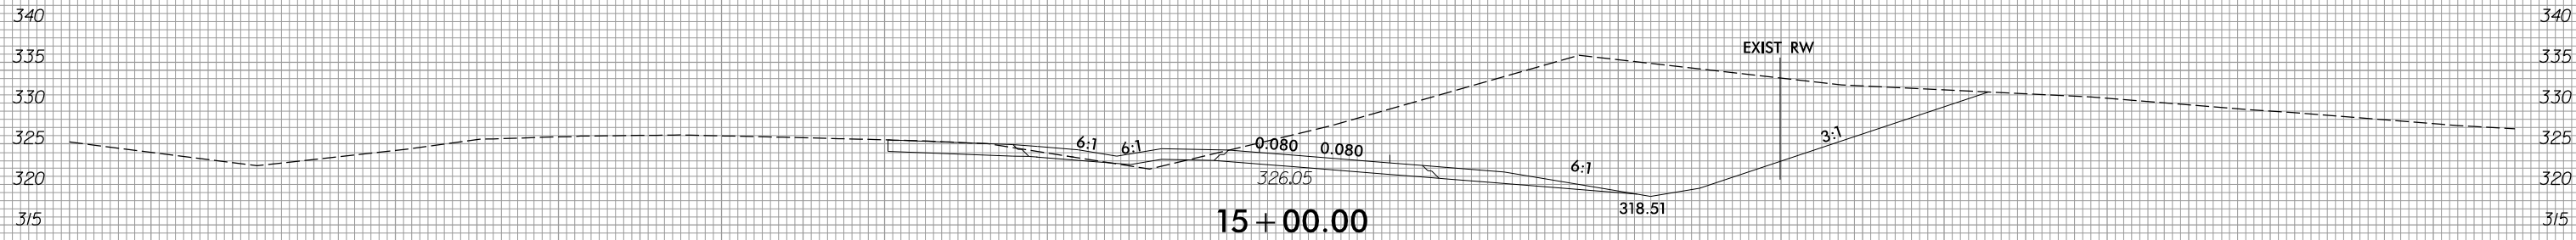


15 + 00.00

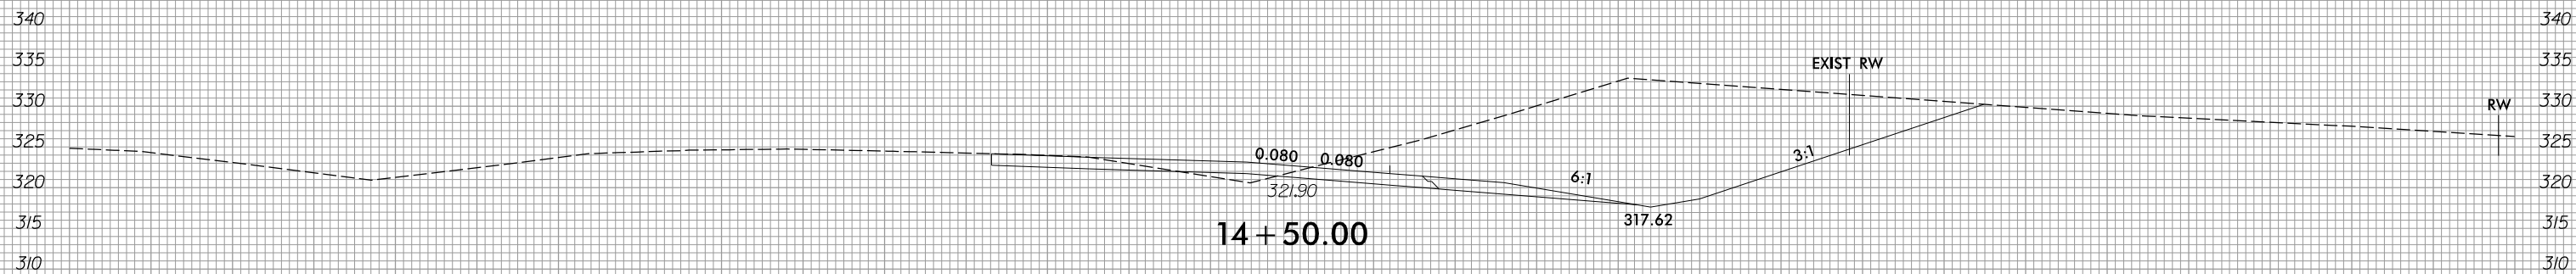


14 + 50.00

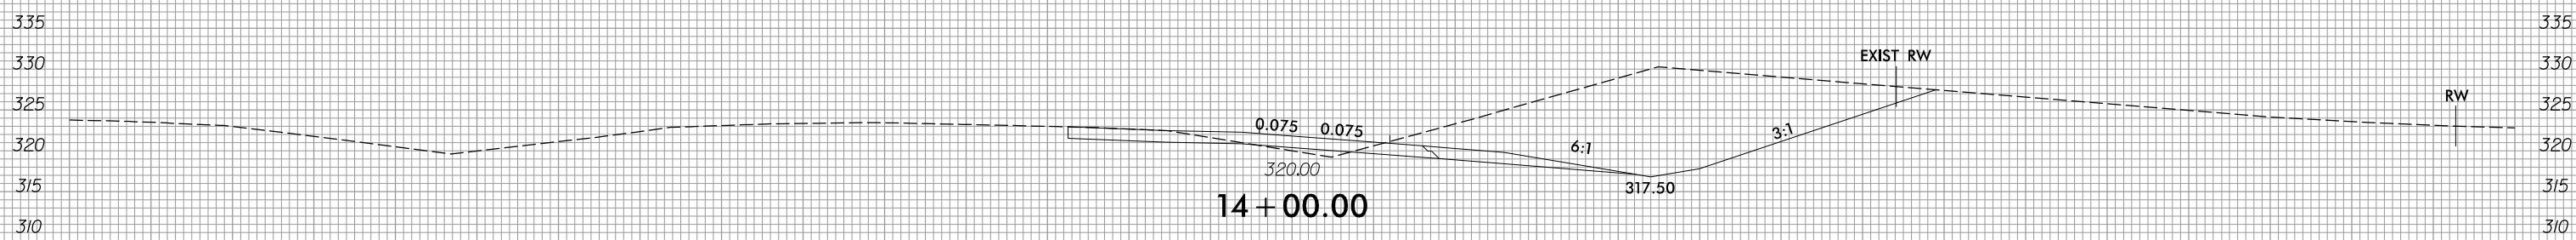

14 + 00.00

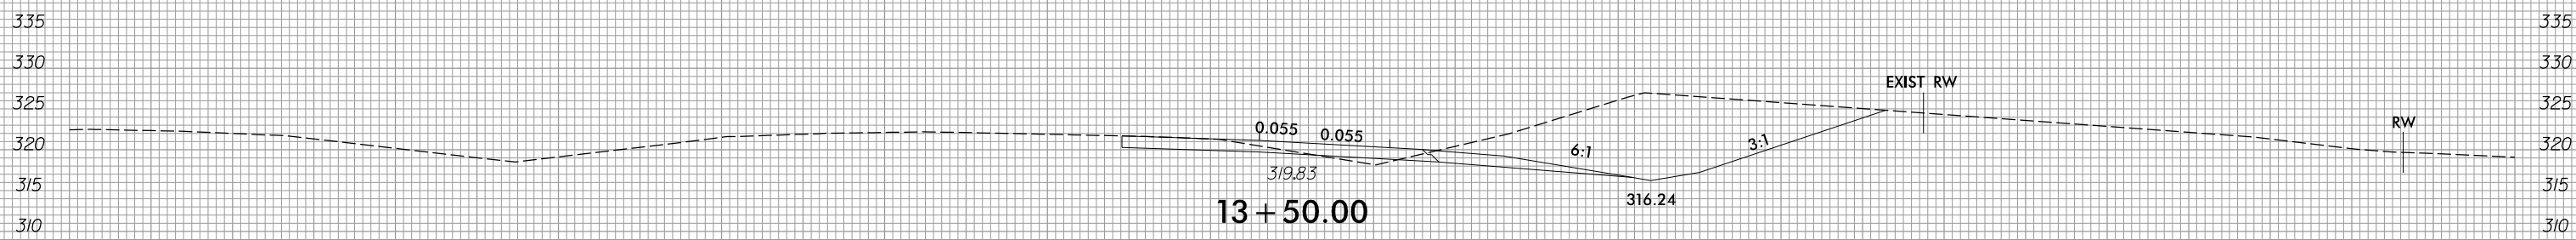

13 + 50.00

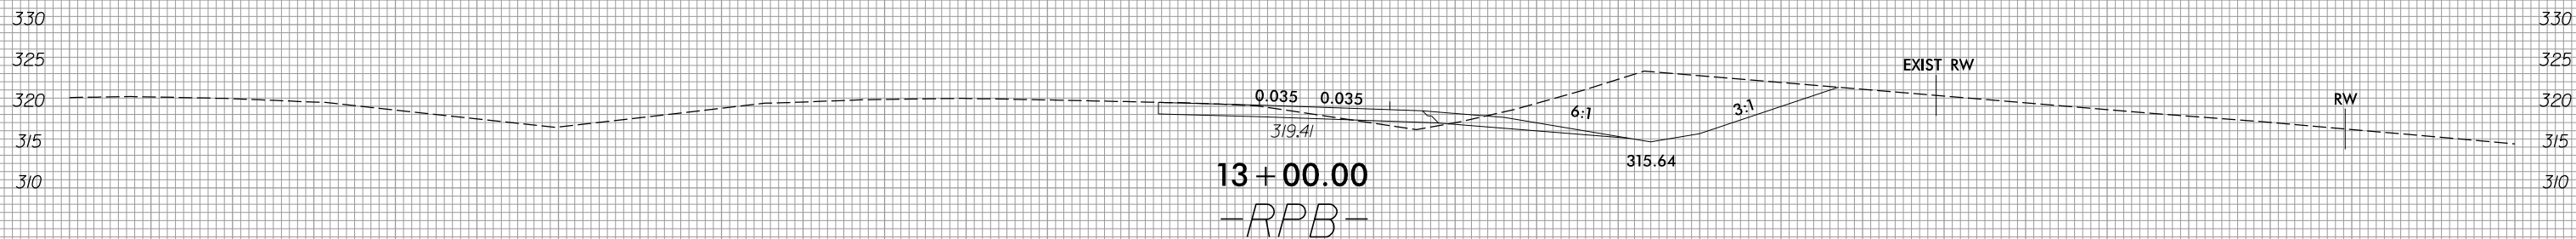

13 + 00.00

-RPB-

150 140 130 120 110 100 90 80 70 60 50 40 30 20 10 0 10 20 30 40 50 60 70 80 90 100 110 120 130 140 150

I:\13\2017 RPB\Roadway\XSC\U5315E\_Rdy\_xp1\_RPB.dgn