


8/23/99



PROJ. REFERENCE NO.
U-5315A&B

SHEET NO.
X-20

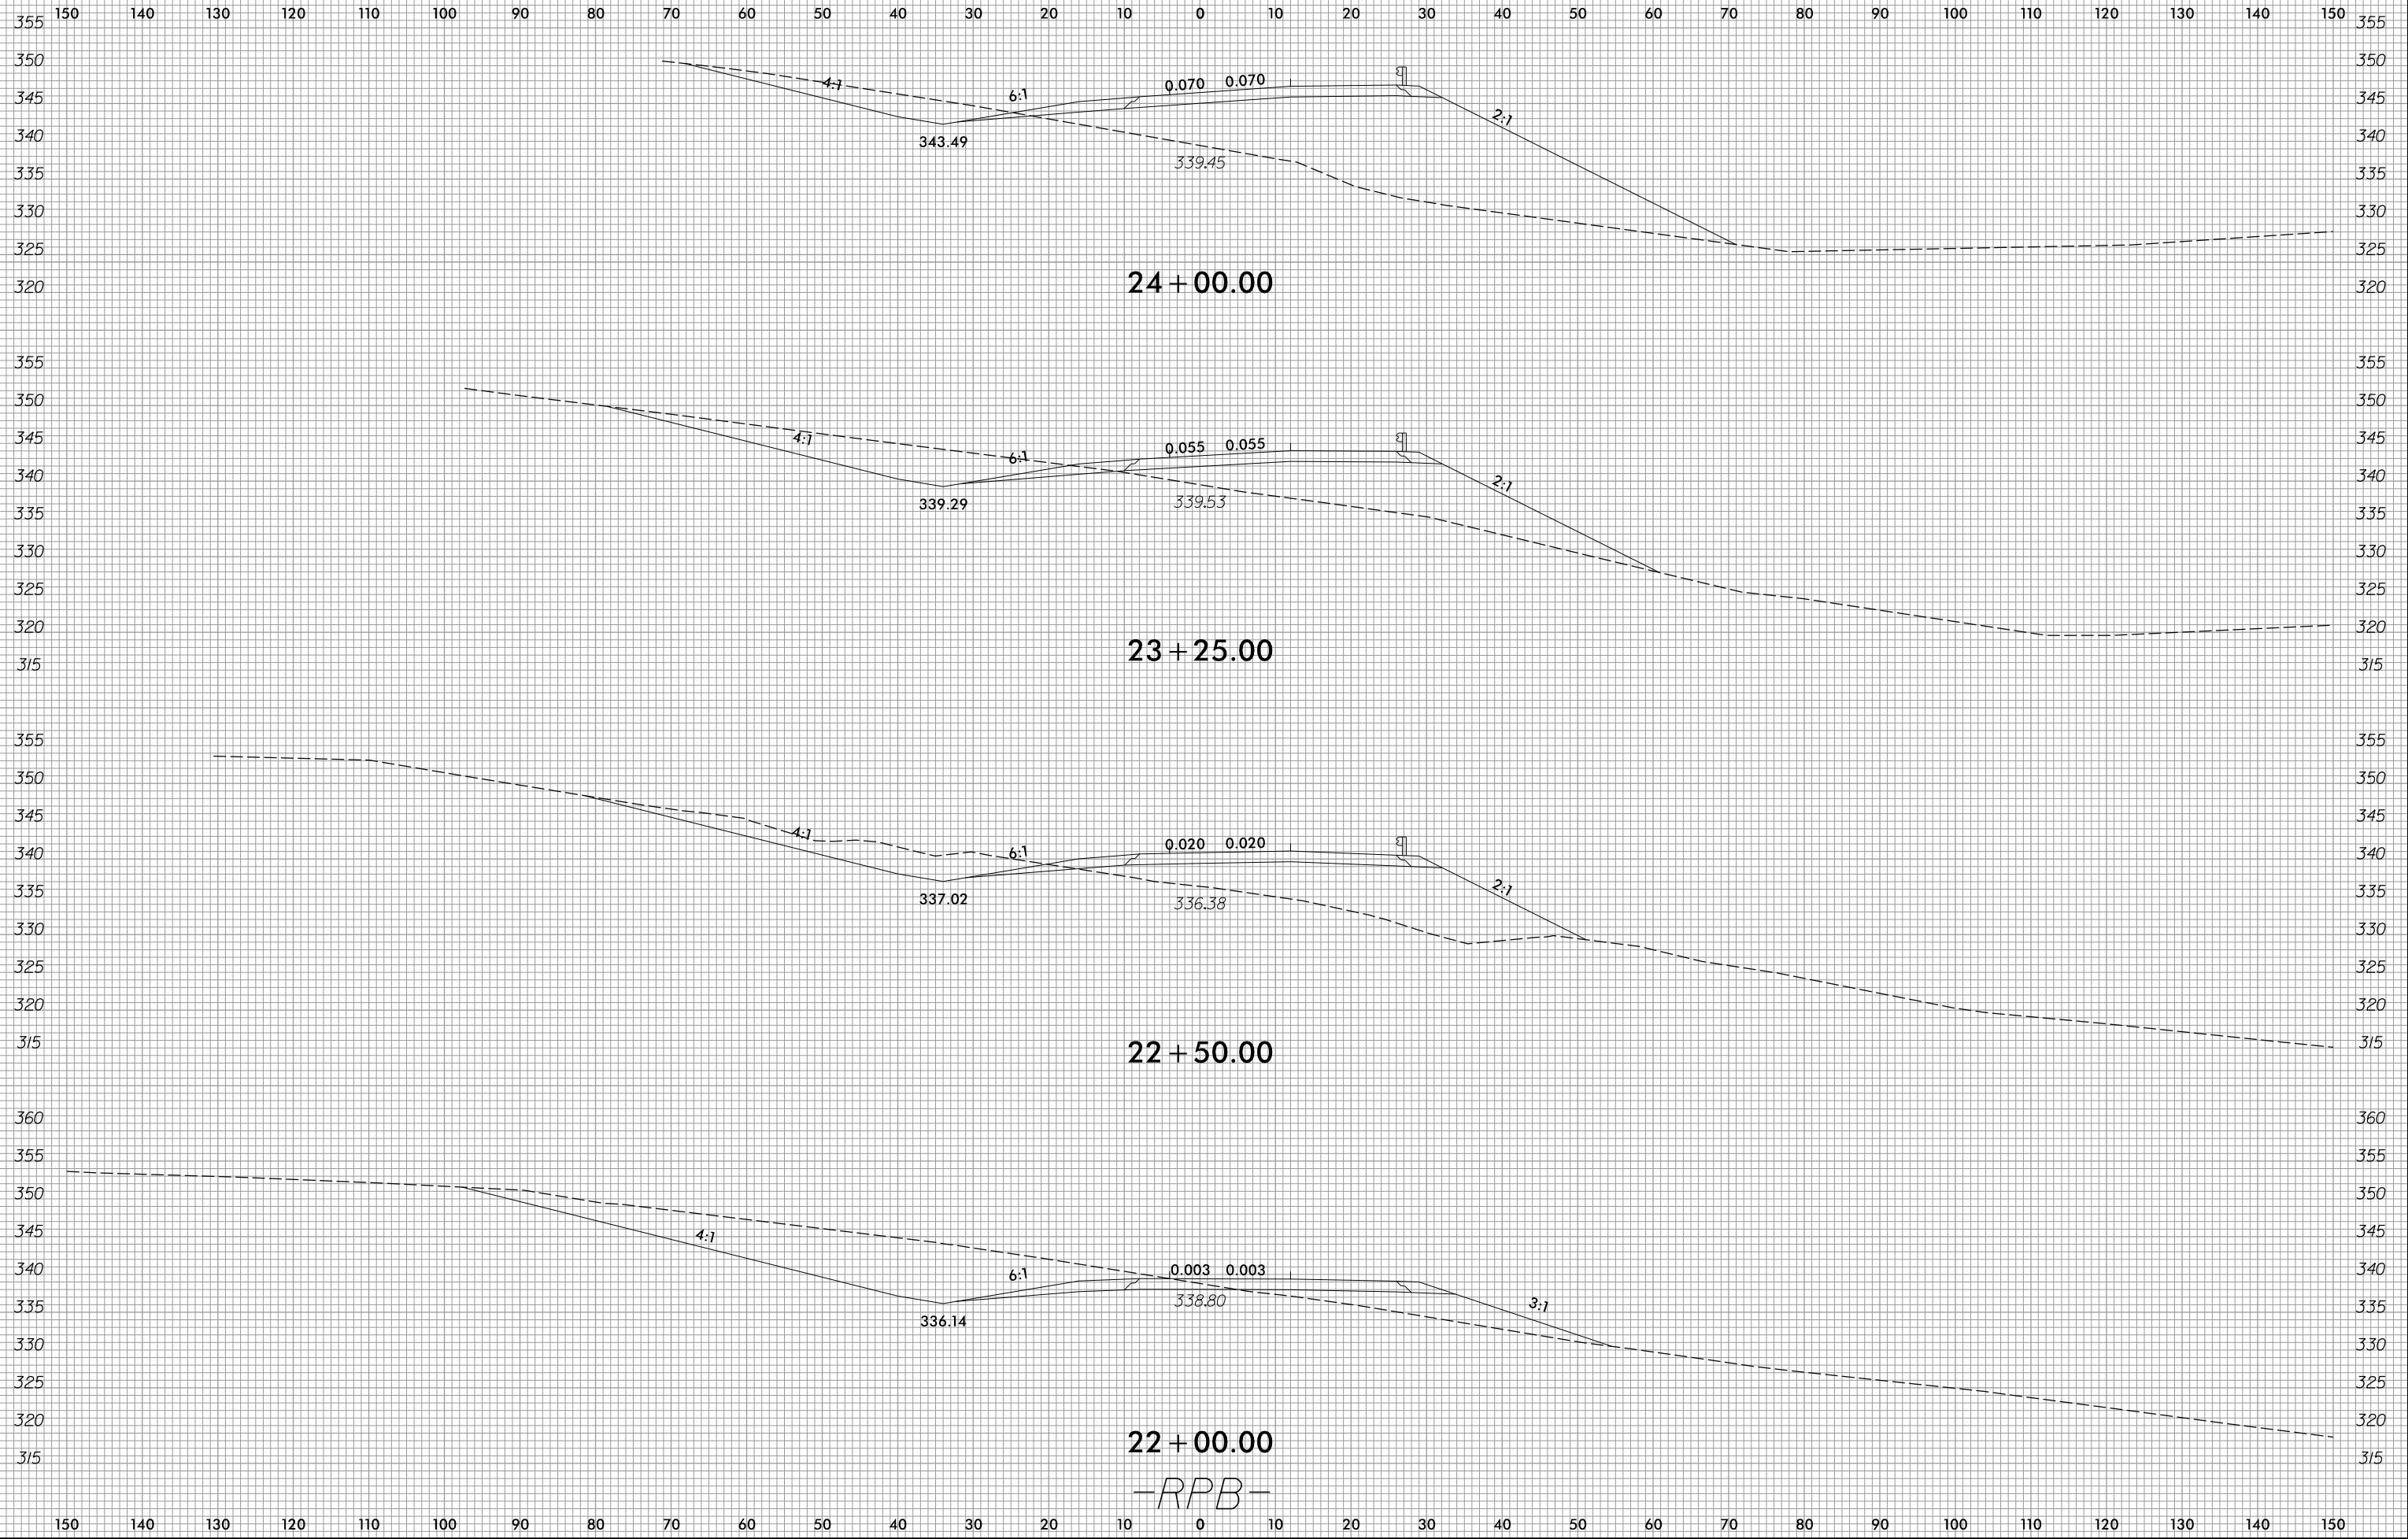

24+00.00

23+25.00

22+50.00

22+00.00

-RPB-

I:\13\2017
Rd\Roadway\XSC\U5315A_RdJ_xp1_RPB.dgn
Division