





8/23/99



PROJ. REFERENCE NO.
U-5315A&B

SHEET NO.
X-31

150 140 130 120 110 100 90 80 70 60 50 40 30 20 10 0 10 20 30 40 50 60 70 80 90 100 110 120 130 140 150

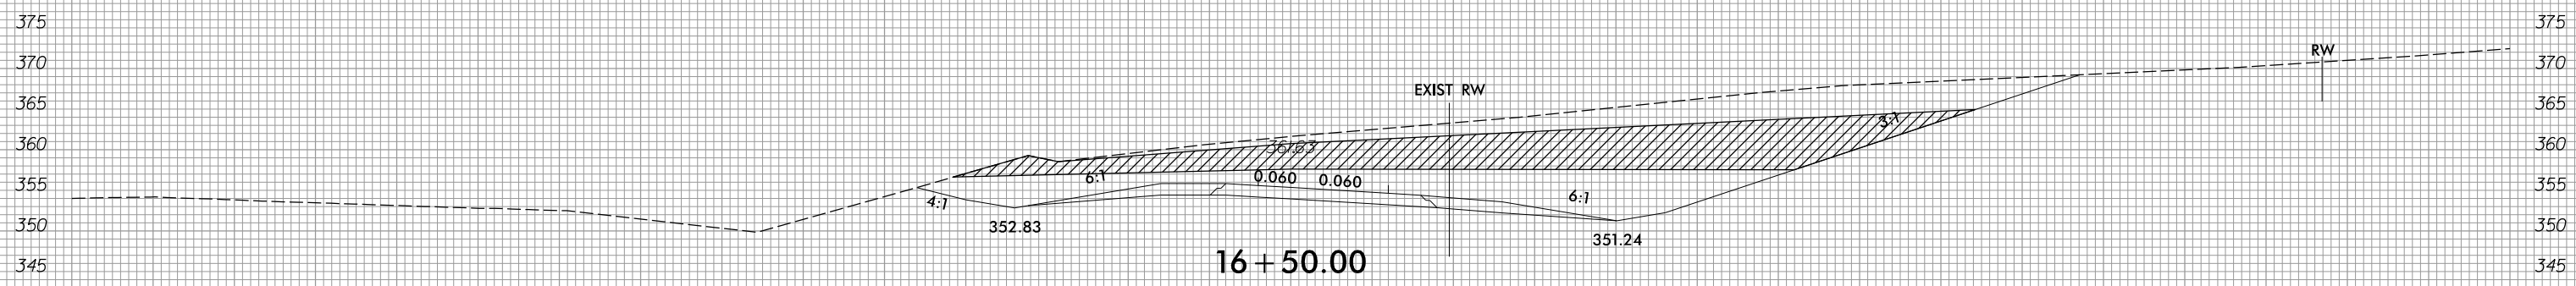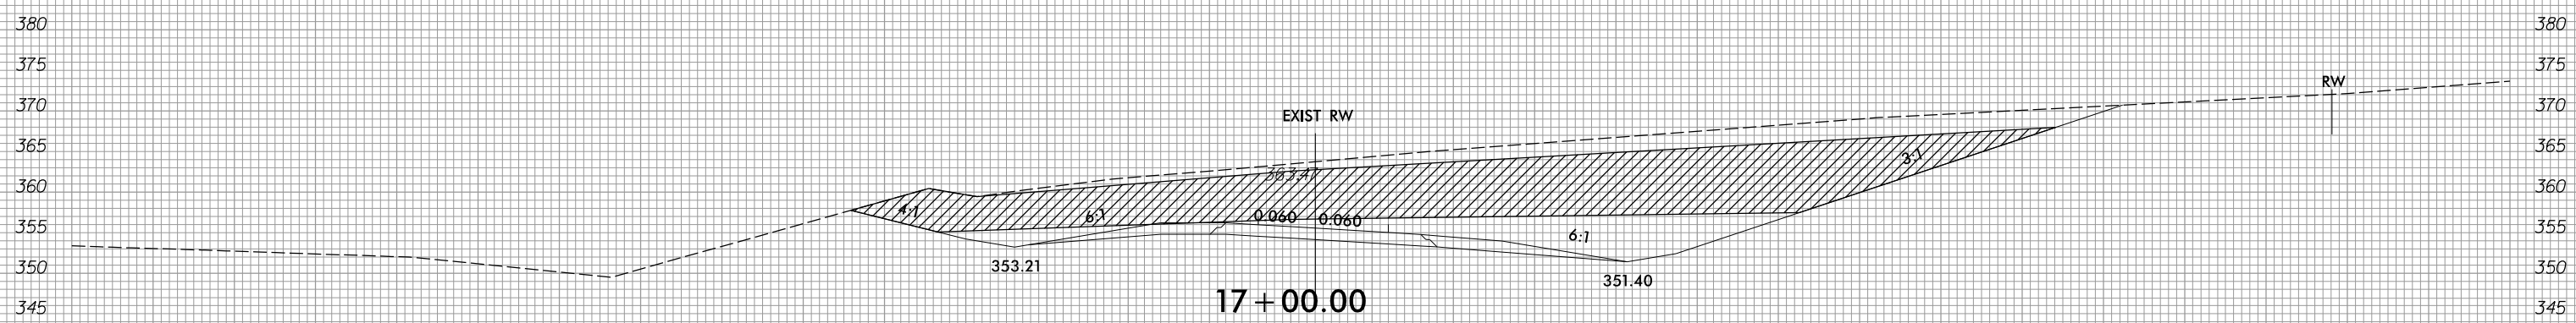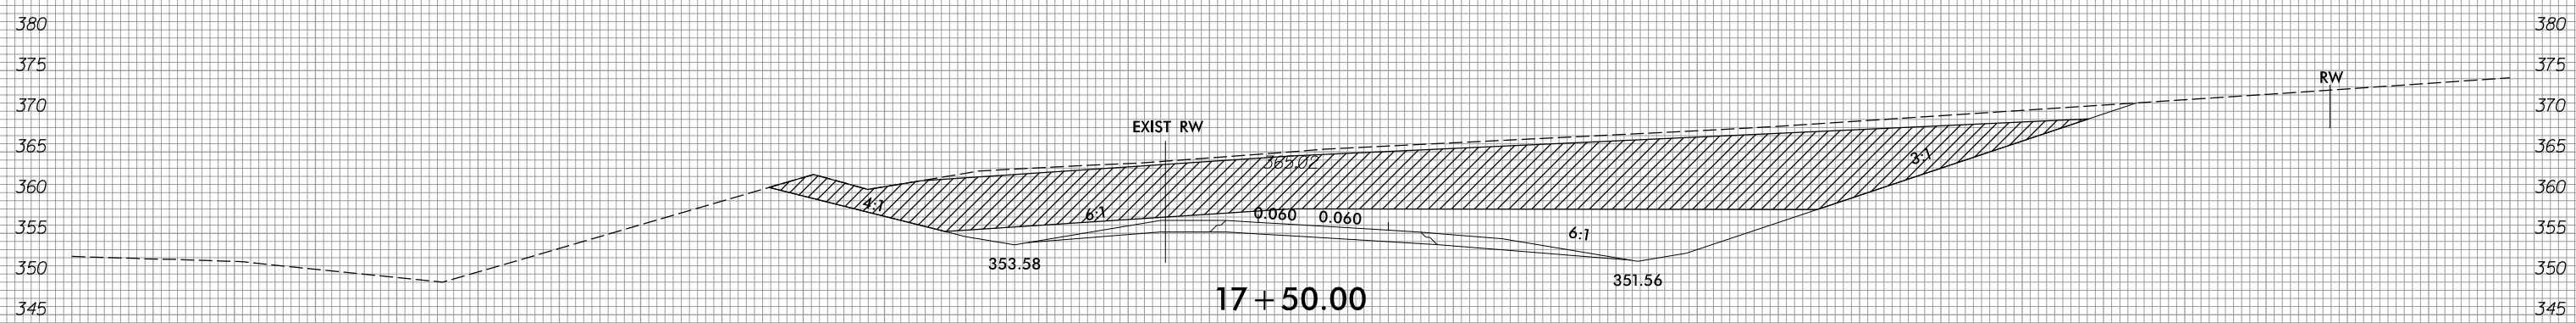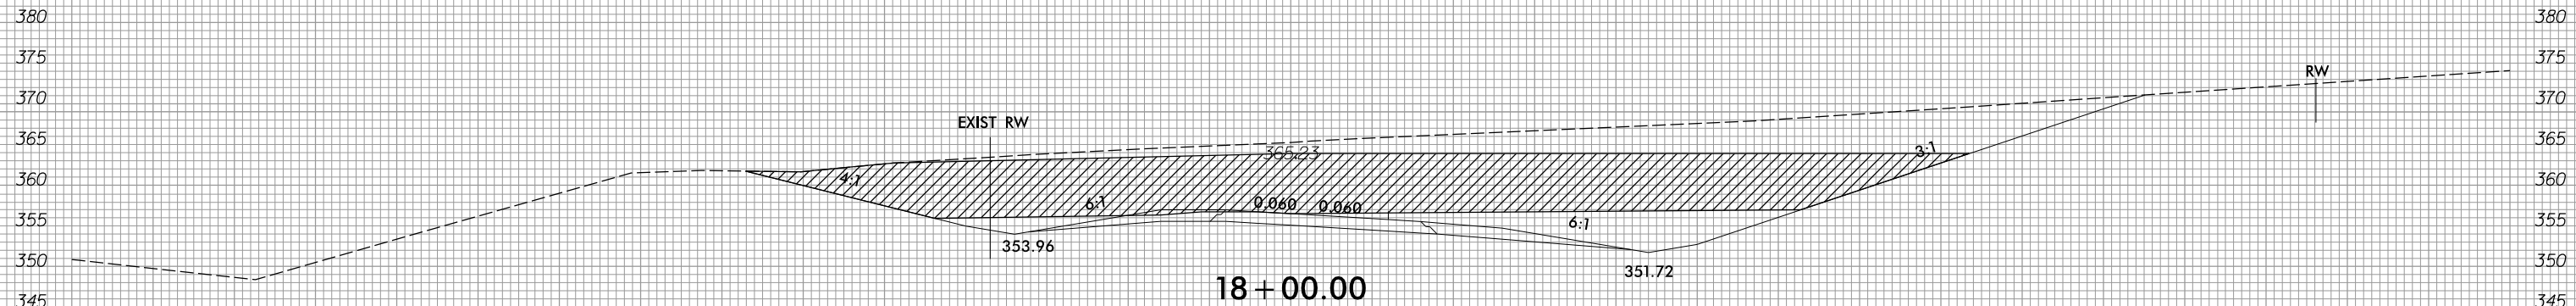

150 140 130 120 110 100 90 80 70 60 50 40 30 20 10 0 10 20 30 40 50 60 70 80 90 100 110 120 130 140 150

-RPD-

I:\13\2017
R:\Roadway\XSC\U5315A_Rdy_xp1_RPD.dgn
Division