


8/23/99



PROJ. REFERENCE NO.
U-5315A&B

SHEET NO.
X-39

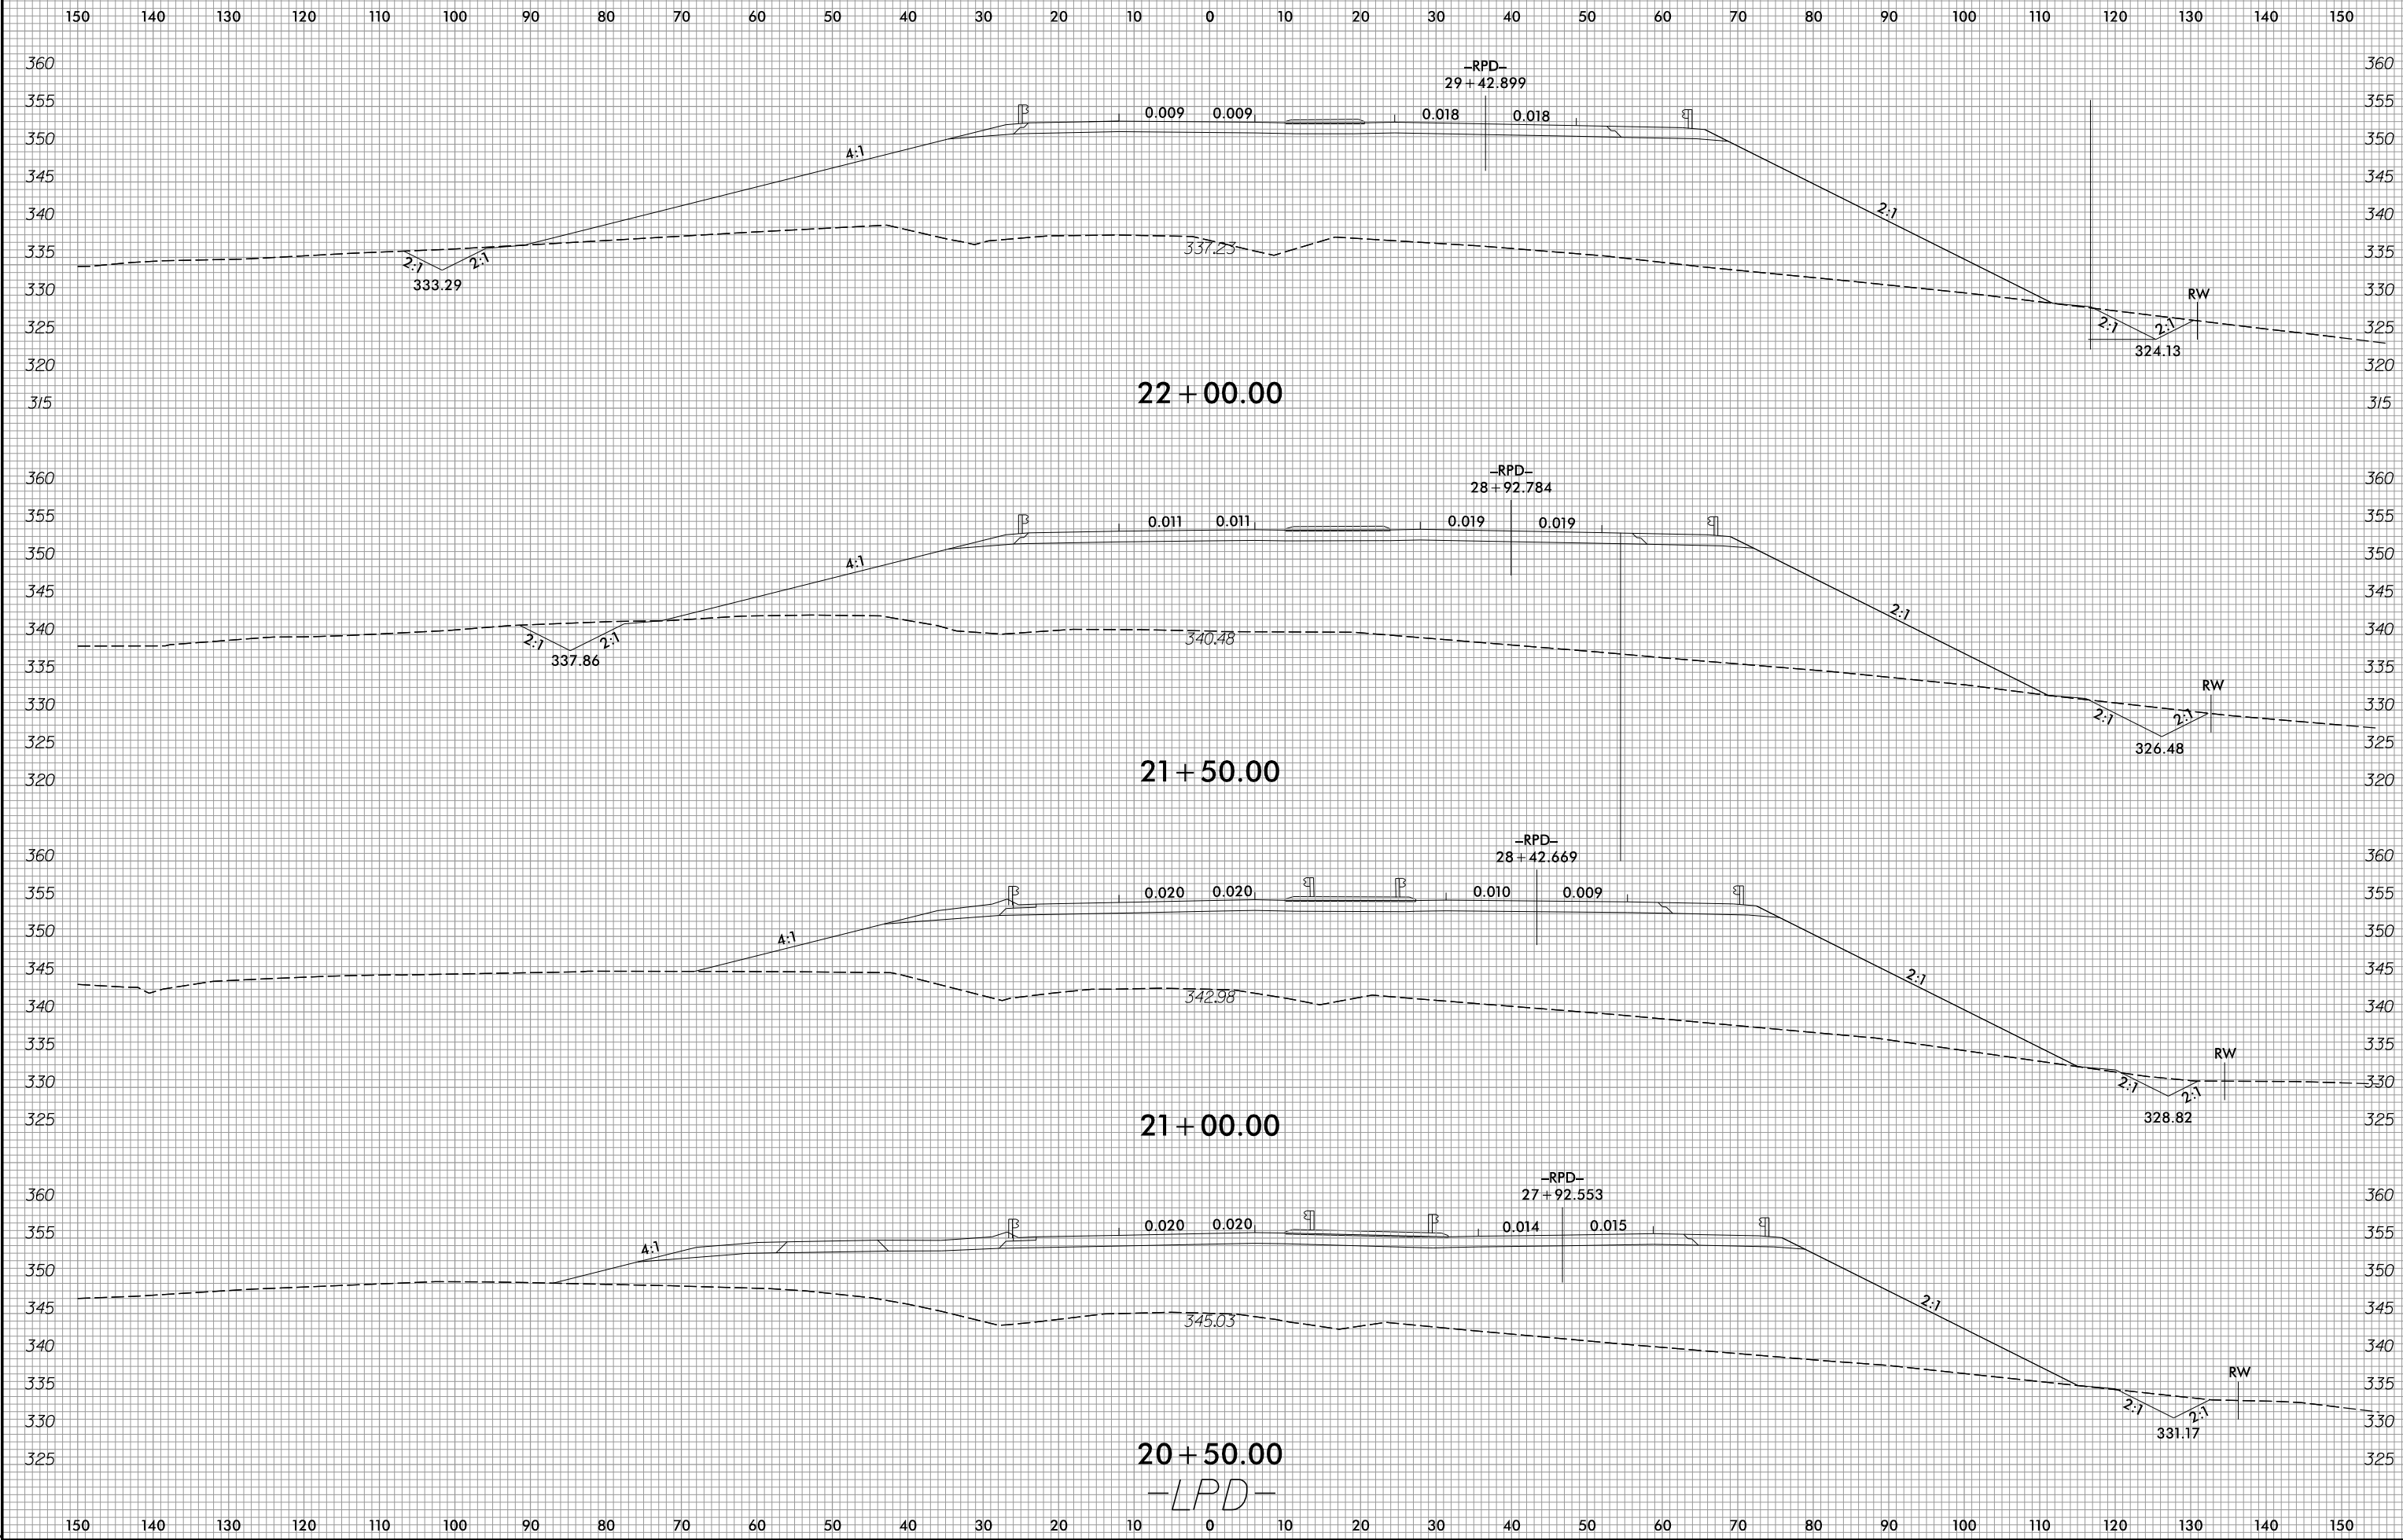

I:\13\2017
Rd\Roadway\XSC\U5315A_Rdy_xp1.LPD.dgn
Division