

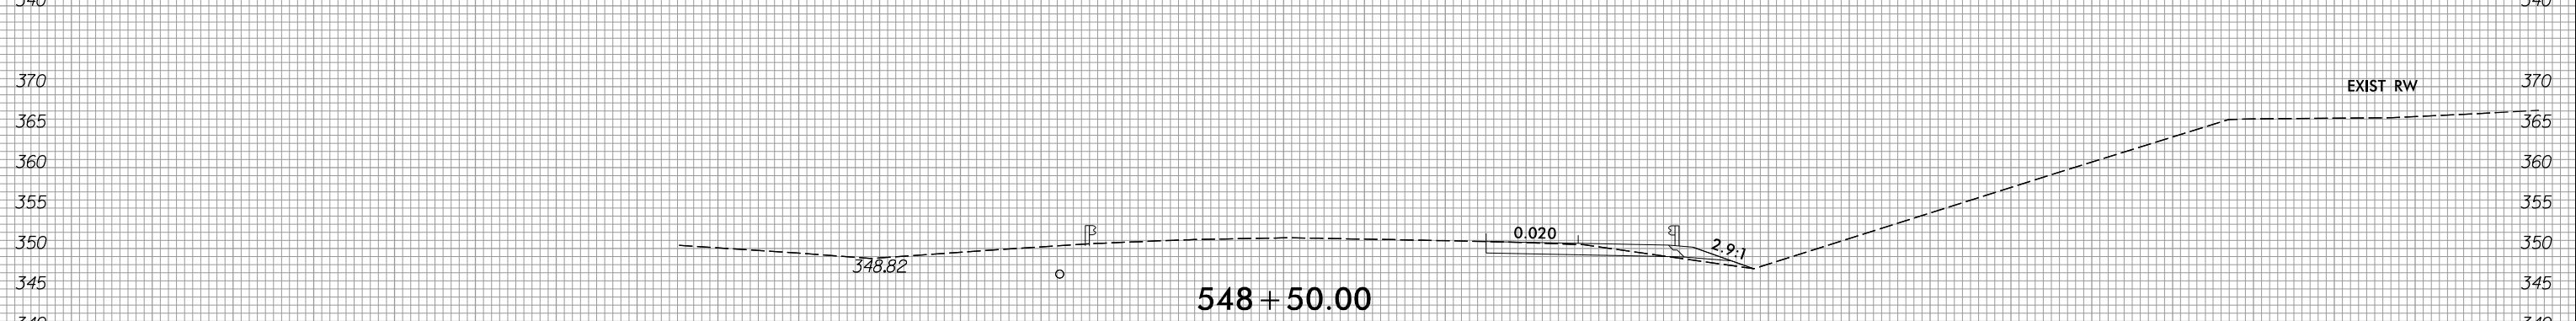
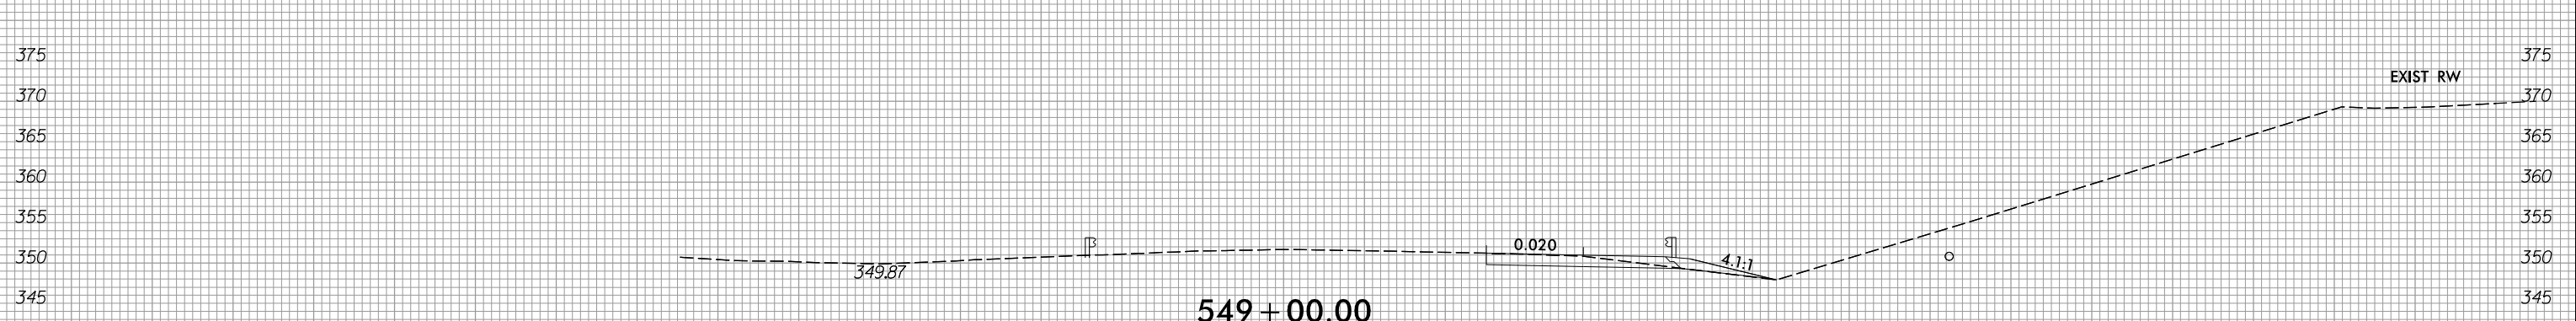


8/23/99

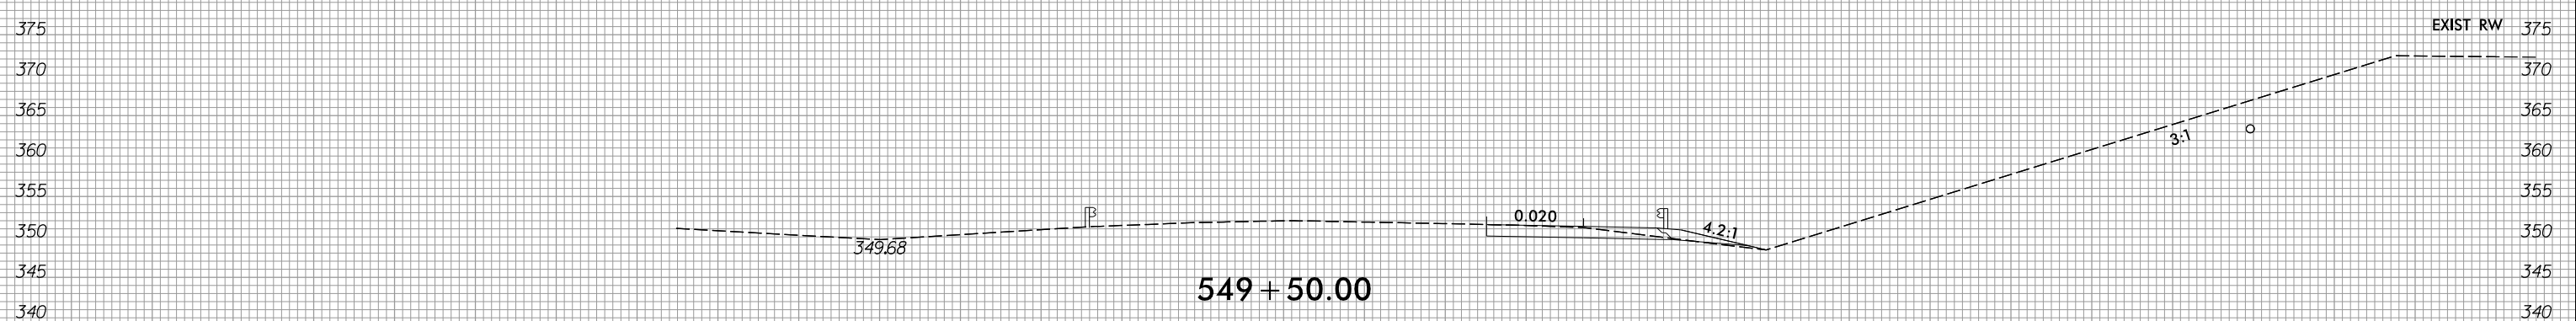

PROJ. REFERENCE NO.	SHEET NO.
U-5315A&B	X-42

100 90 80 70 60 50 40 30 20 10 0 10 20 30 40 50 60 70 80 90 100 110 120 130 140 150 160 170 180 190 200

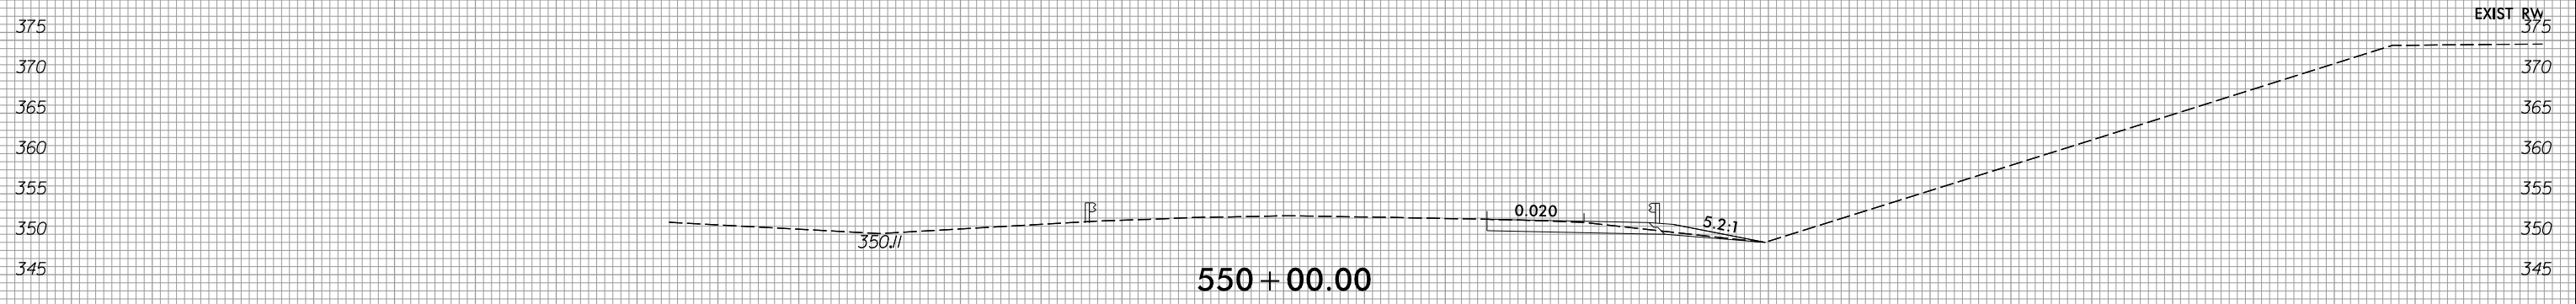

100 90 80 70 60 50 40 30 20 10 0 10 20 30 40 50 60 70 80 90 100 110 120 130 140 150 160 170 180 190 200

NC540

I:\13\2017  
Rt\Roadway\XSC\U5315\_Rdy\_xp1\_NC540.dgn  
Division